







REVISION/S:

LEGEND

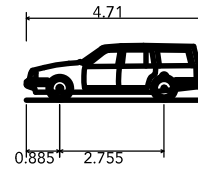

Estate Car (2006)
 Overall Length 4.710m
 Overall Width 1.804m
 Overall Body Height 1.442m
 Min Body Ground Clearance 0.207m
 Max Track Width 1.756m
 Lock-to-lock time 4.00s
 Curb to Curb Turning Radius 5.950m

4.710m
 1.804m
 1.442m
 0.207m
 1.756m
 4.00s
 5.950m

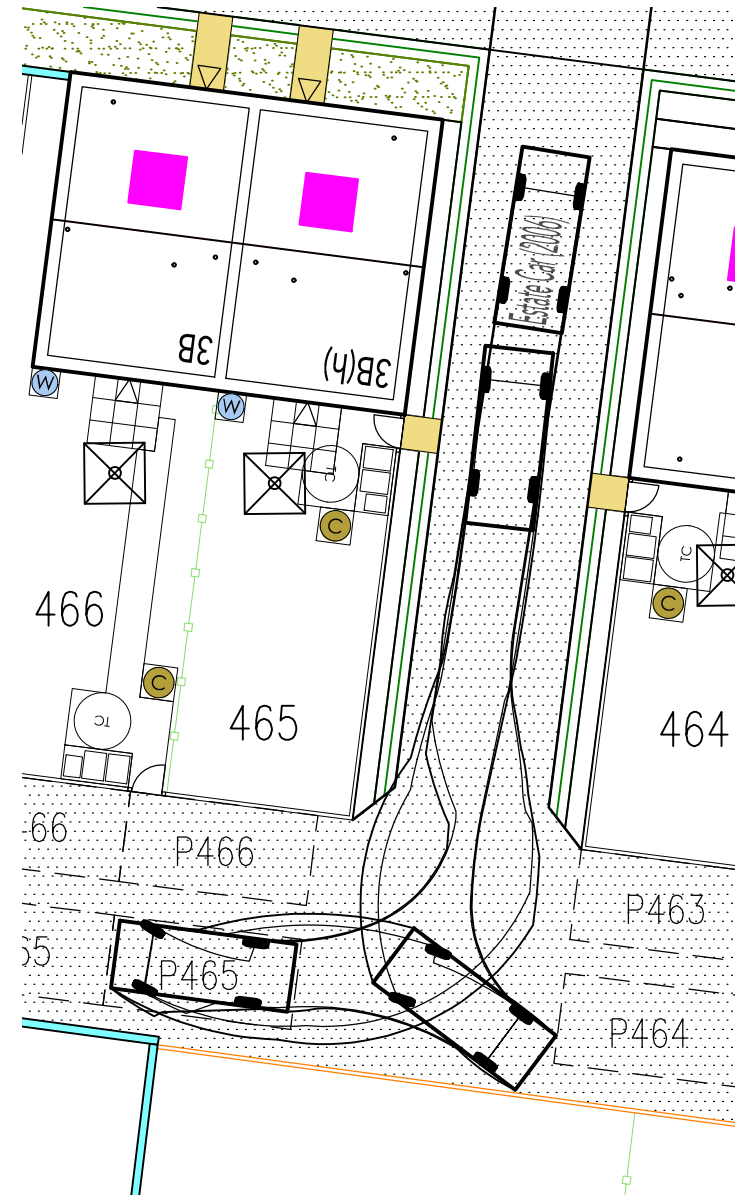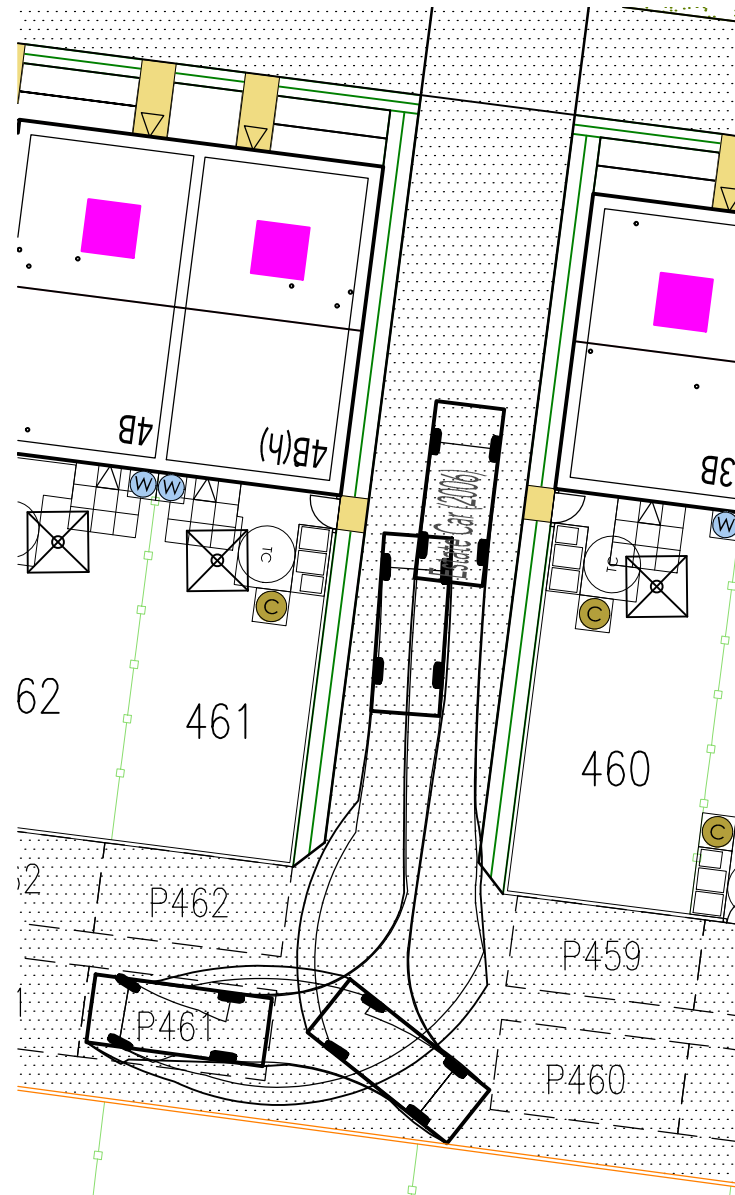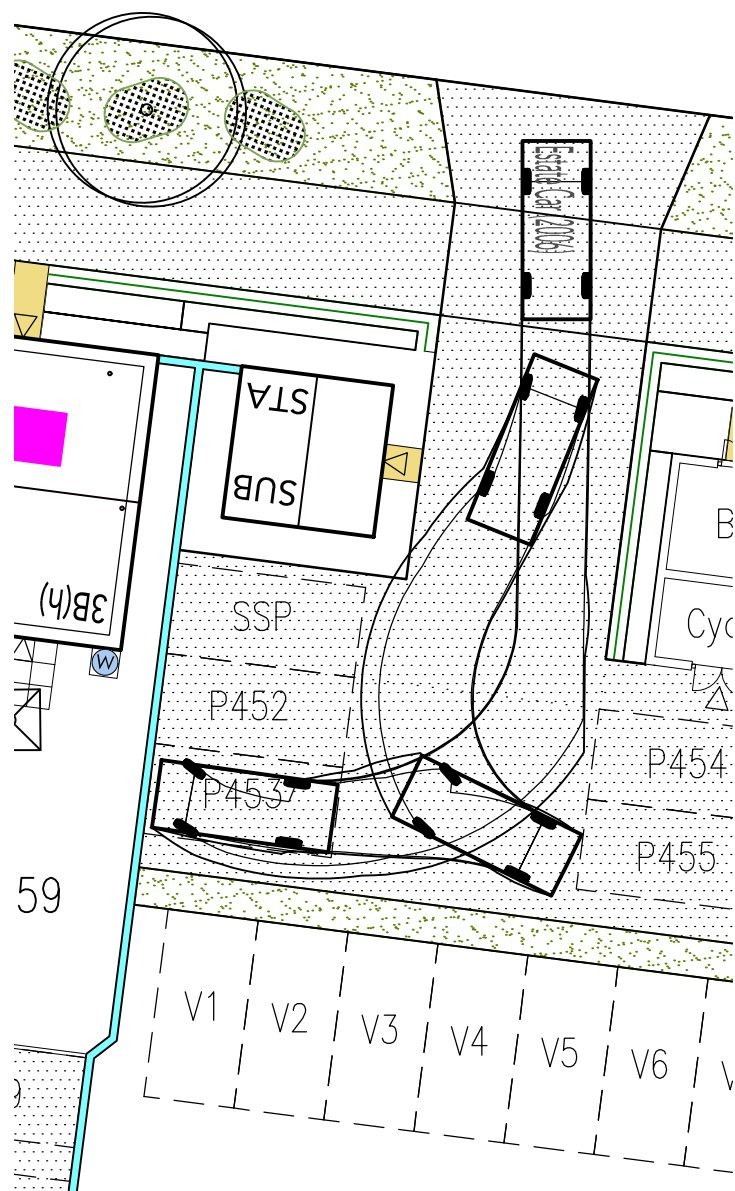

VEHICLE TRACKING

SCALE: 1:200 @ A3
 0 1 2 3 4(m)

DATE: MARCH 2017
 DRAWN: DW

DRAWING TITLE: VEHICLE TRACKING
 DRAWING NO: 0521-PH5C-105

THE OLD BREWERY, LODWAY, PILL, BRISTOL BS20 0DH
 t:01275 813380 f:01275 813381 e:admin@focusdp.com

