


Subject to Statutory Approvals.

Subject to design development

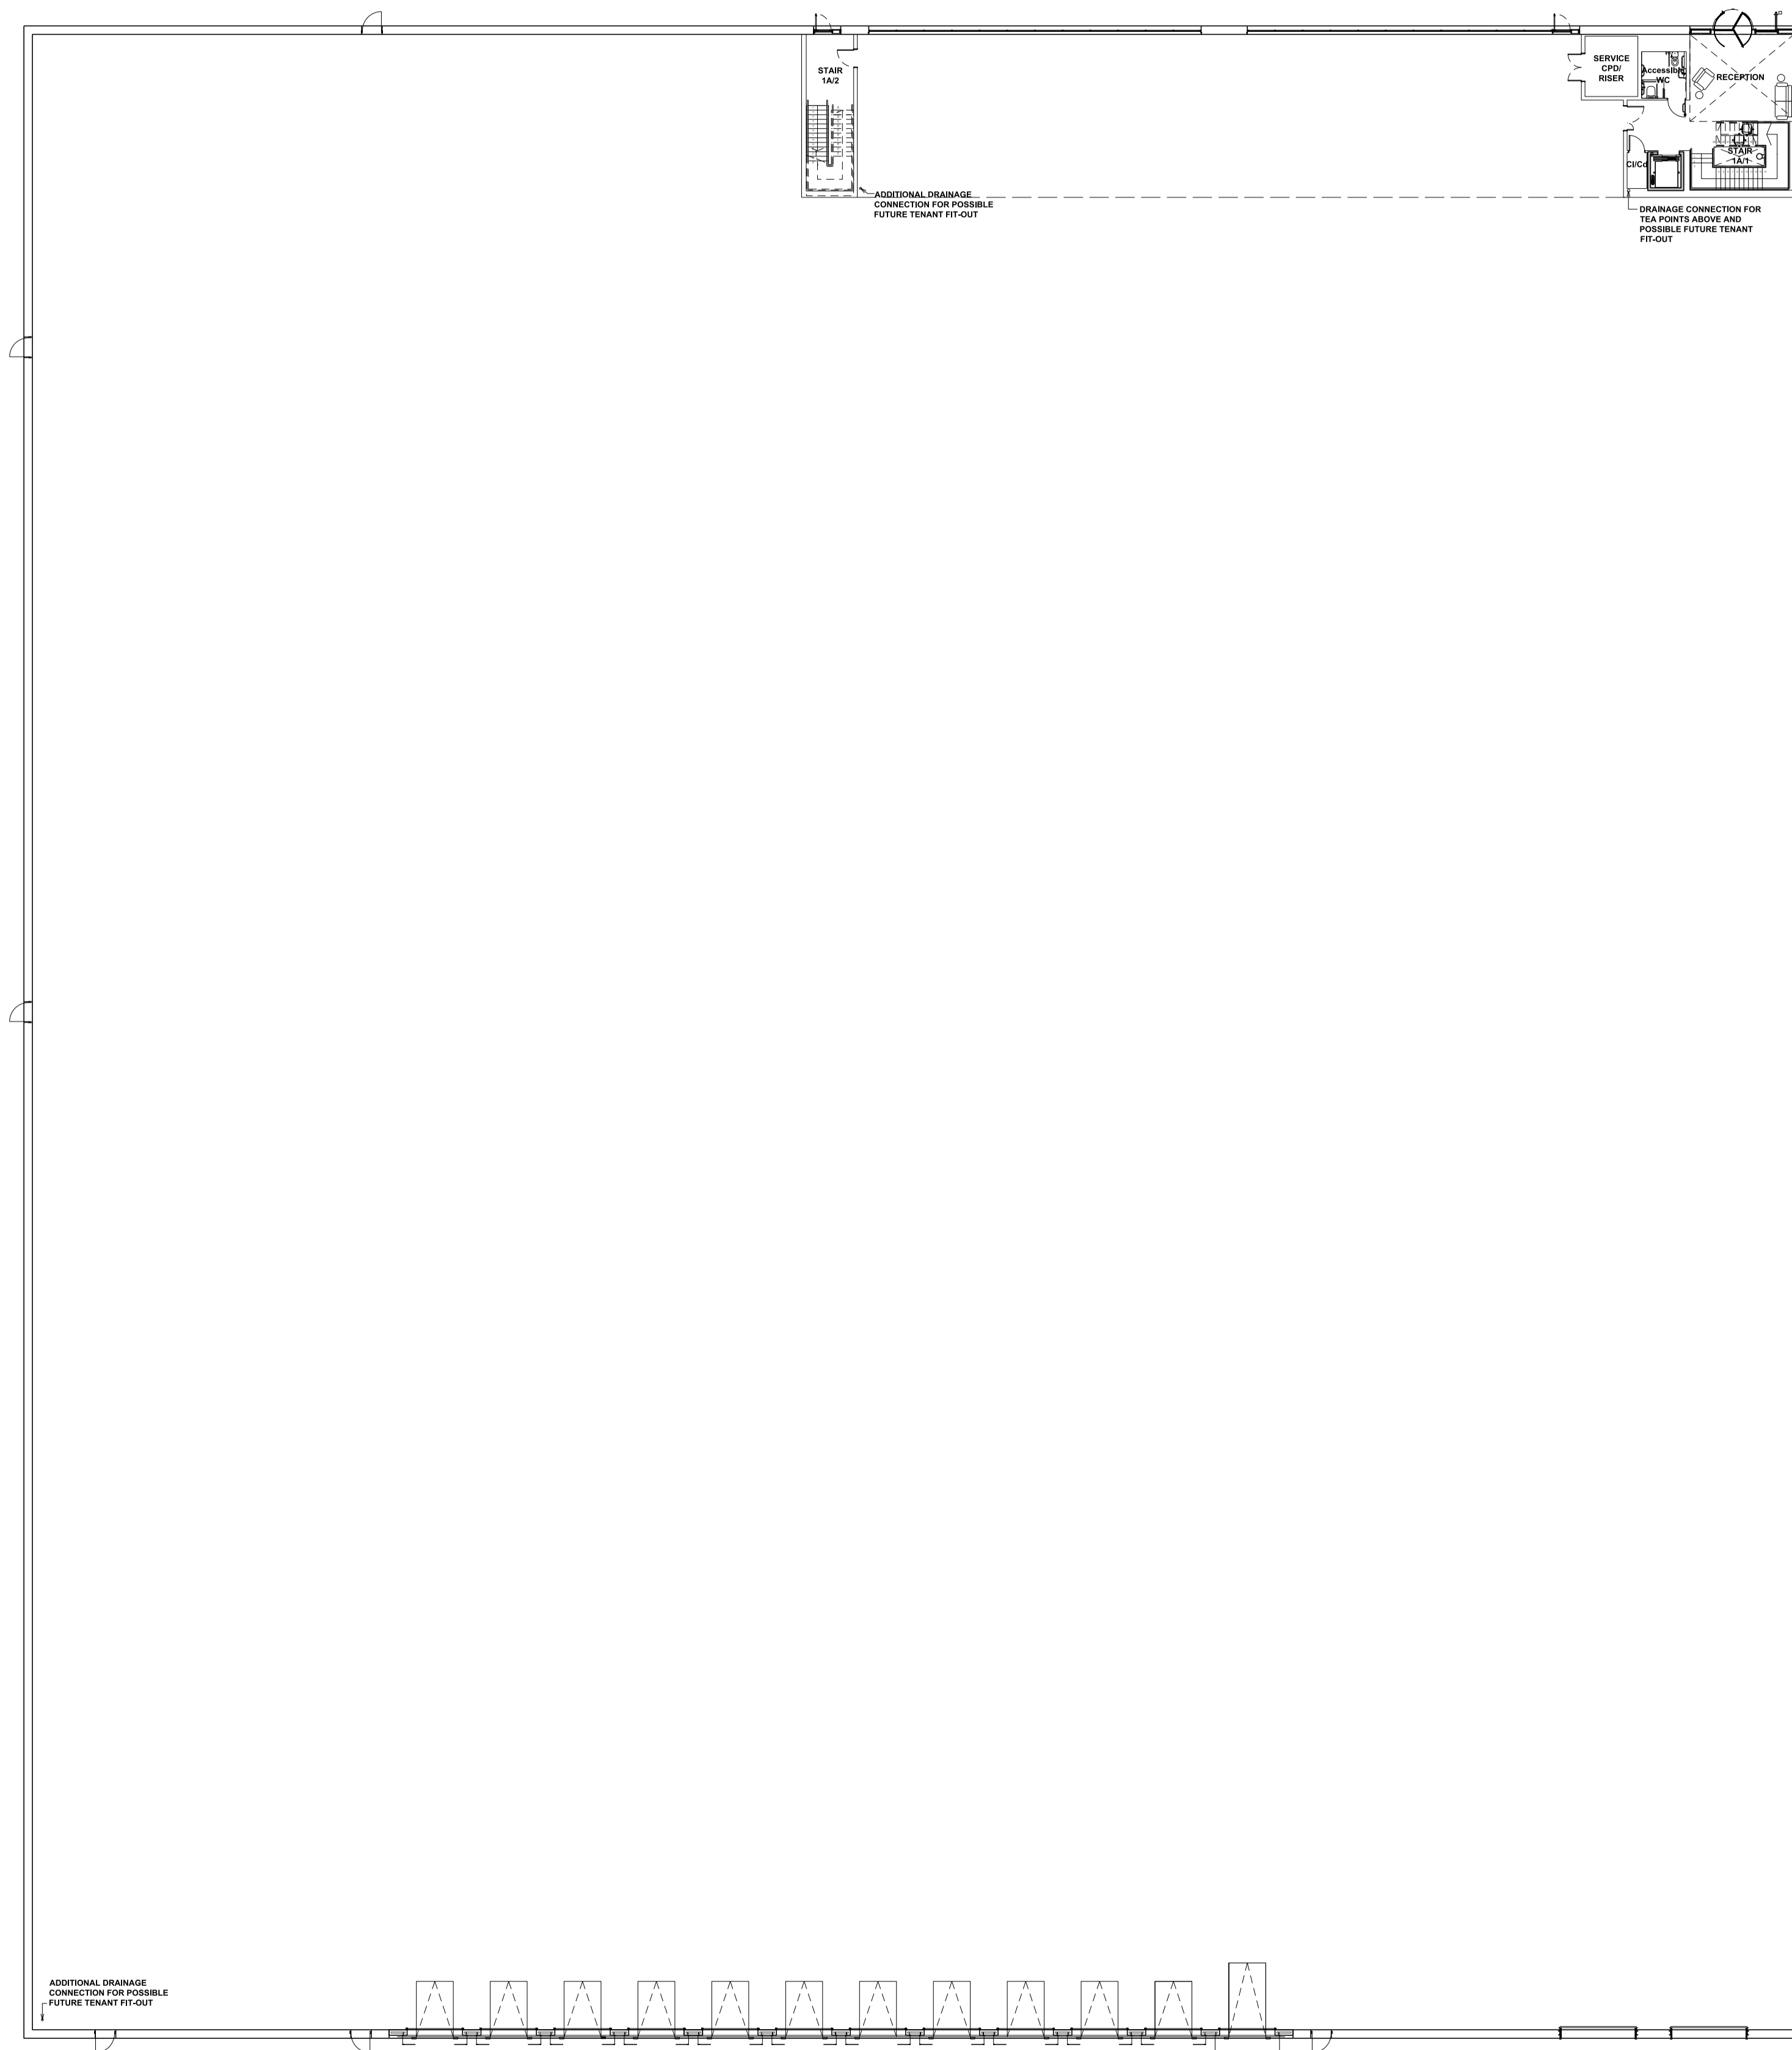

A	Entrance lobby and doors updated.	CG	30.11.18
Rev	Description	Chkd	Date

Project
**LINK 9 - SKIMMINGDISH LANE
 BICESTER
 PLOT 1**

Drwg Title
UNIT 1A GROUND FLOOR PLAN

Status
PLANNING



Scale
 1:250 @ A1

Date
 29/03/2018

Drwg No
 17007 / TP / 1005

Rev
 A