


Reproduced from the Ordnance Survey map with the permission of the Controller of Her Majesty's Stationery Office. © Crown Copyright  
C A Cornish Architects  
Licence No. AR161859

Application Site

Ownership Boundary

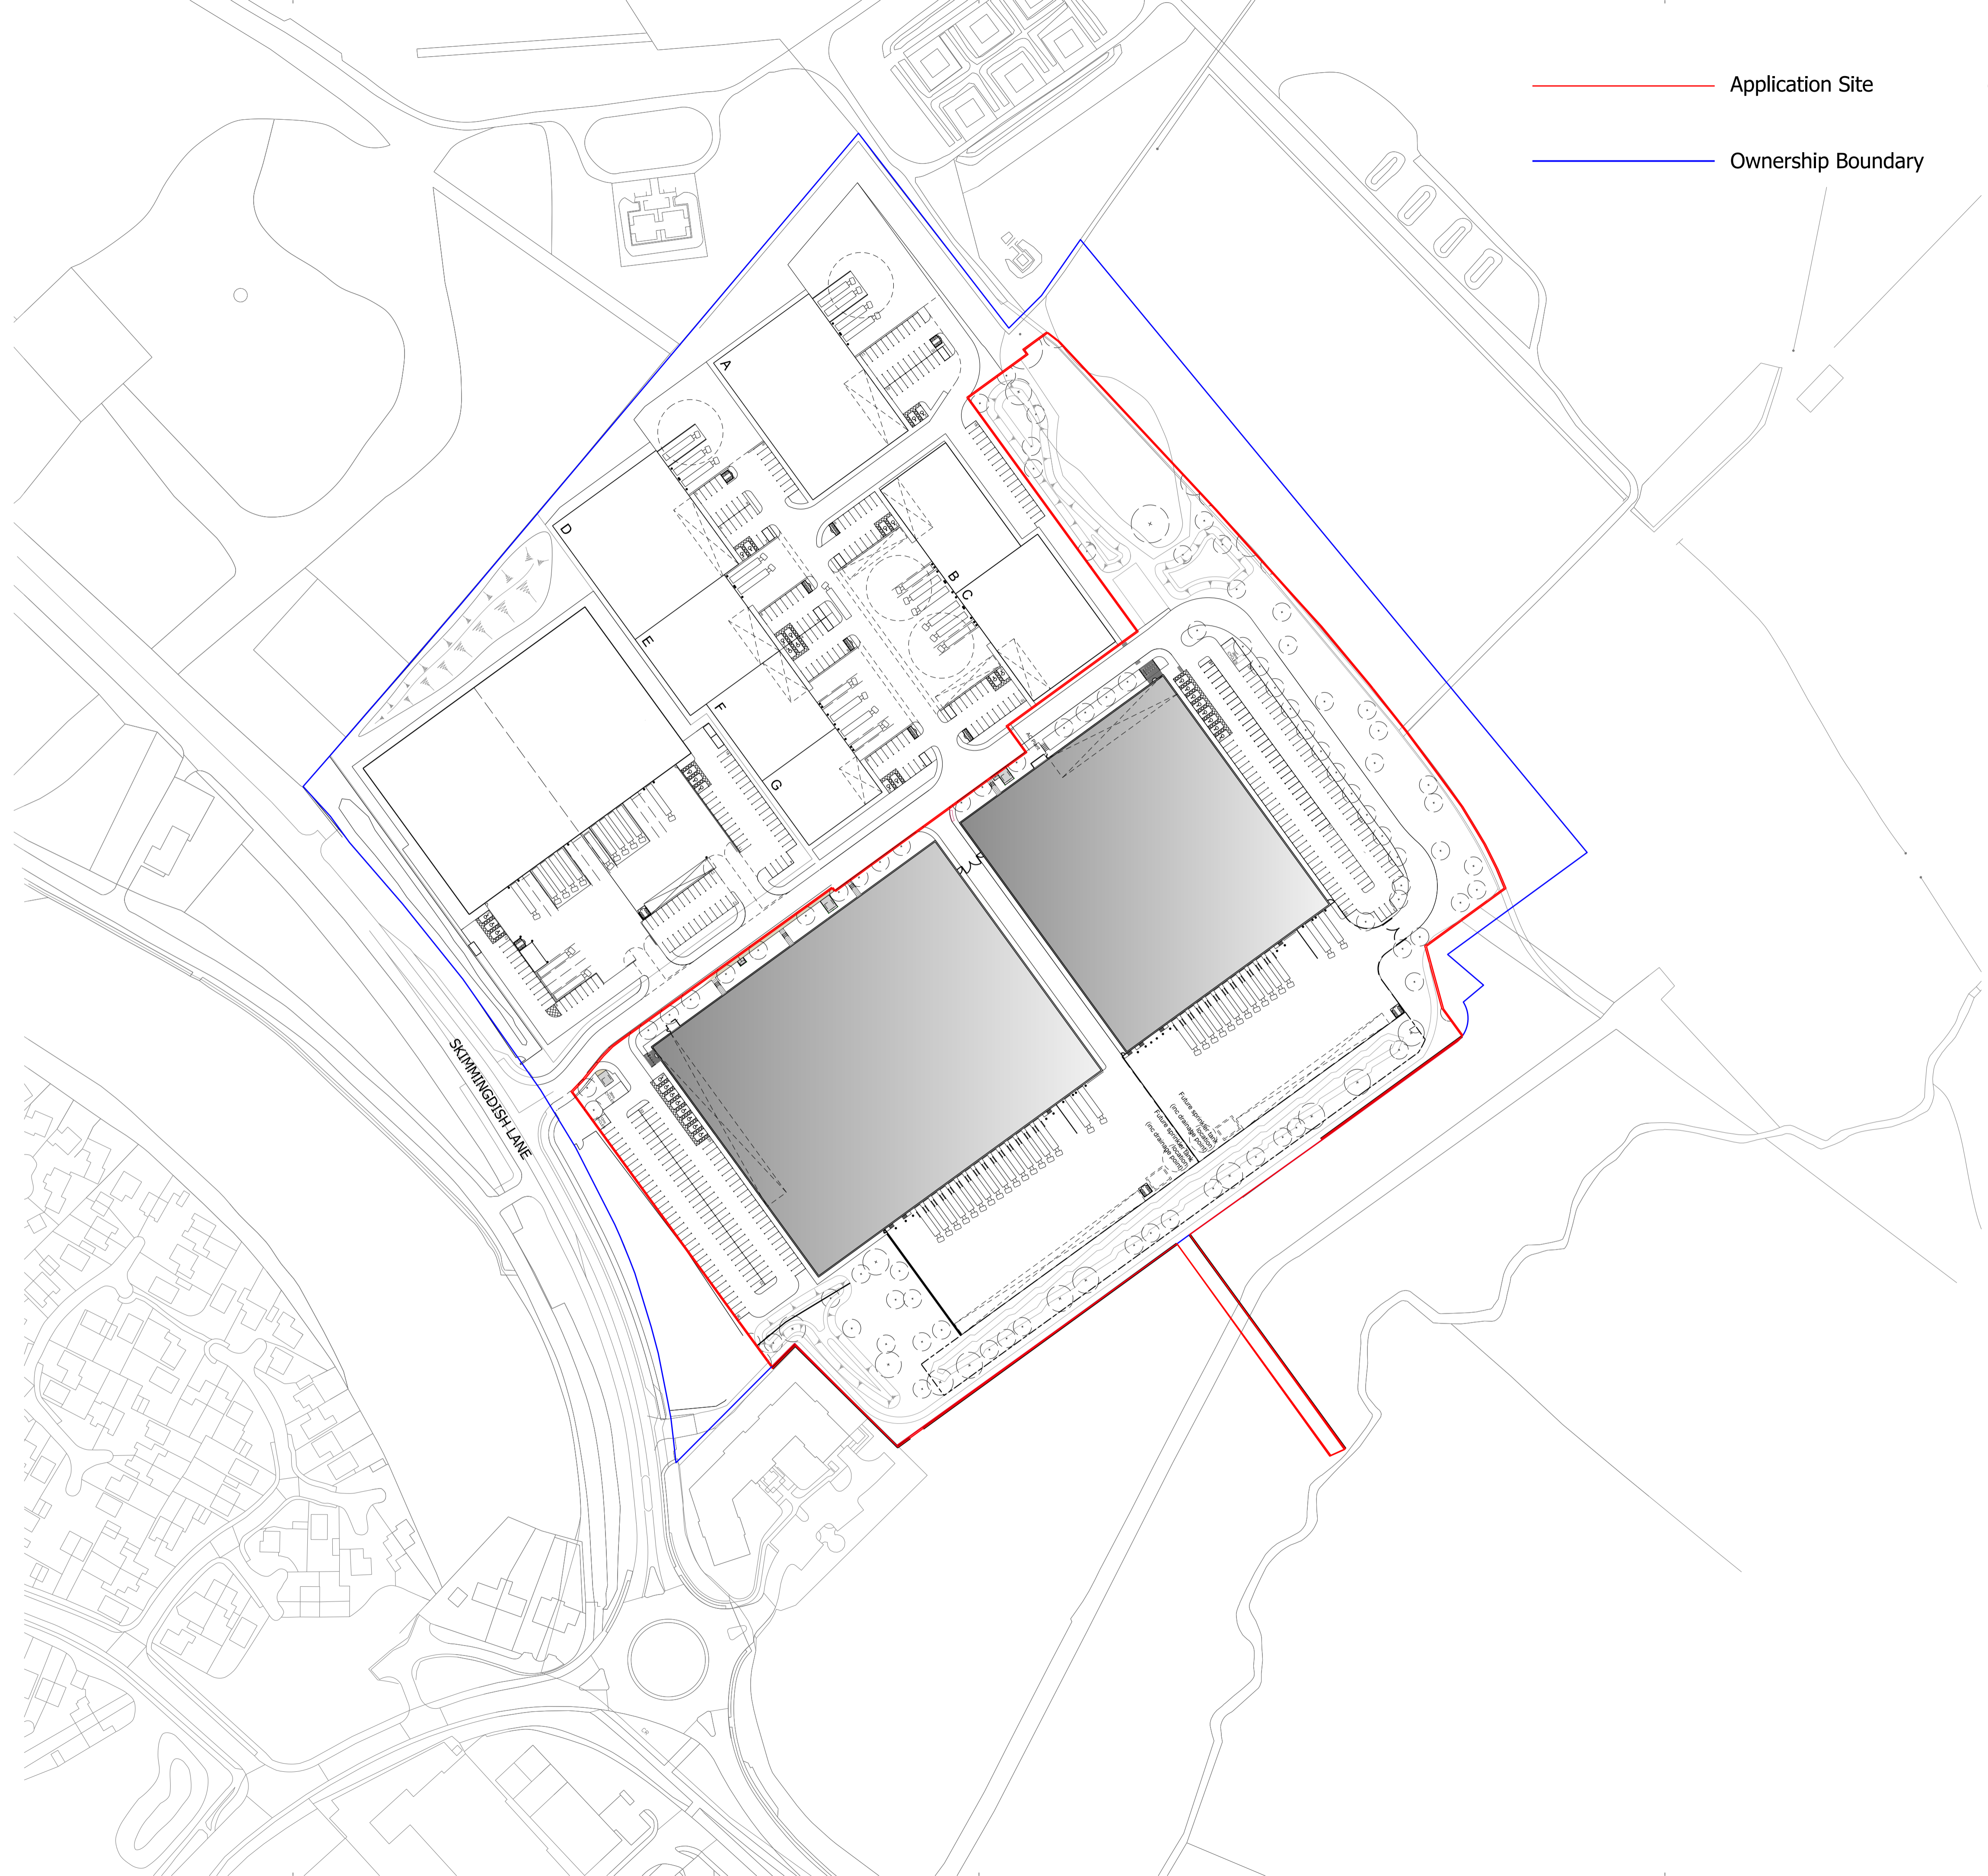

Subject to Statutory Approvals.  
Subject to survey

A	Landscape Unit 1A and 1B entrance, service yard signs and Unit 1A car park upgrade, Unit 1B bin store relocated.	CG	30.11.18
Rev	Description	Chkd	Date

Peer House  
8-14 Verulam Street  
London WC1X 8LZ  
tel +44(0)20 7400 2120  
enquiries@cornisharchitects.com  
www.cornisharchitects.com



Project  
**LINK 9 - SKIMMINGDISH LANE  
BICESTER  
PLOT 1**

Org Title  
**PROPOSED SITE LOCATION PLAN**

Status  
**PLANNING**



Scale  
1:1250 @ A1

Date  
29/03/2018

Org No  
17007 / TP / 1002

Rev  
A