


TYPICAL CARPARK SECTION 1:50

PLOT 1 EXTERNAL WORKS LAYOUT 1:500

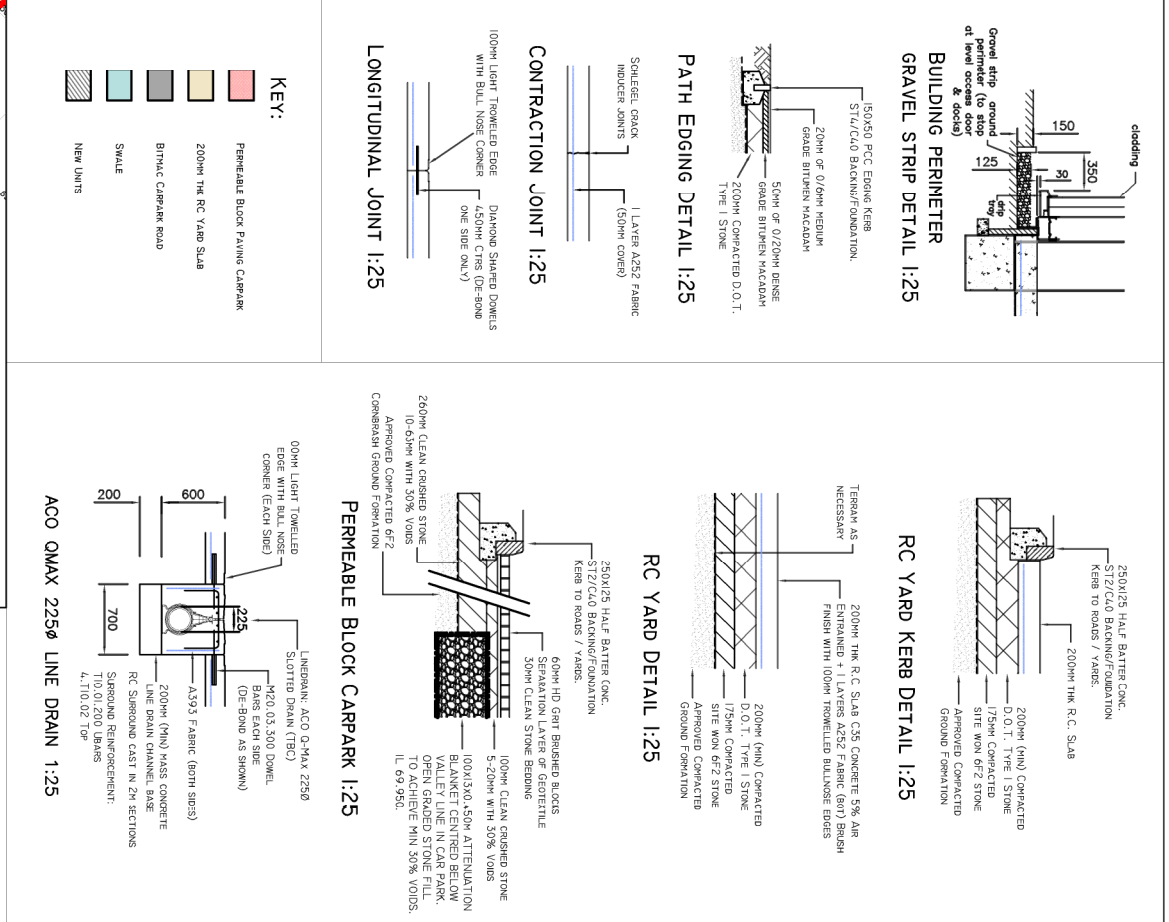

- KEY:**
- Permeable Block Paving Carpark
  - 200mm TM RC YARD SLAB
  - Bitthic Chamber Road
  - SWALE
  - NEW LINTS

PLANNING

PLOT 1

External works Layout

BAILEY JOHNSON HAYES

Consulting Engineers

ST ALBANS, 14-16, Market Street, St Albans, Herts, AL1 1RL  
 WIMBORNE, 10, Church Street, Wimborne, Dorset, BH21 3JF  
 WINDYBUSH, 10, Church Street, Windybush, Kent, ME10 2JF  
 Phone: 1500 50 25 10  
 Email: 2810318

CLIENT:

ALBION LAND (2013) LTD

PLOT 1, Skimmingdish Lane, Link 9 - Bicester

S1344-E-02