


Subject to Statutory Approvals.

Subject to design development

Where applicable this drawing is to be read in conjunction with other consultants drawings and with the specification.

Key	
	Vehicular areas and security yards in concrete
	Car parks in permeable block paving
	Tarmac to footpaths
	Soft landscape
	2m high weld-mesh division service yard fence
	1.5m High Timber post and rail fence
	4m Acoustic screen
	2m Acoustic screen
	Site Boundary
	Retaining Wall
	Painted steel protection bollards (150mm diameter, 1.3m high)
	Proposed dropped kerb

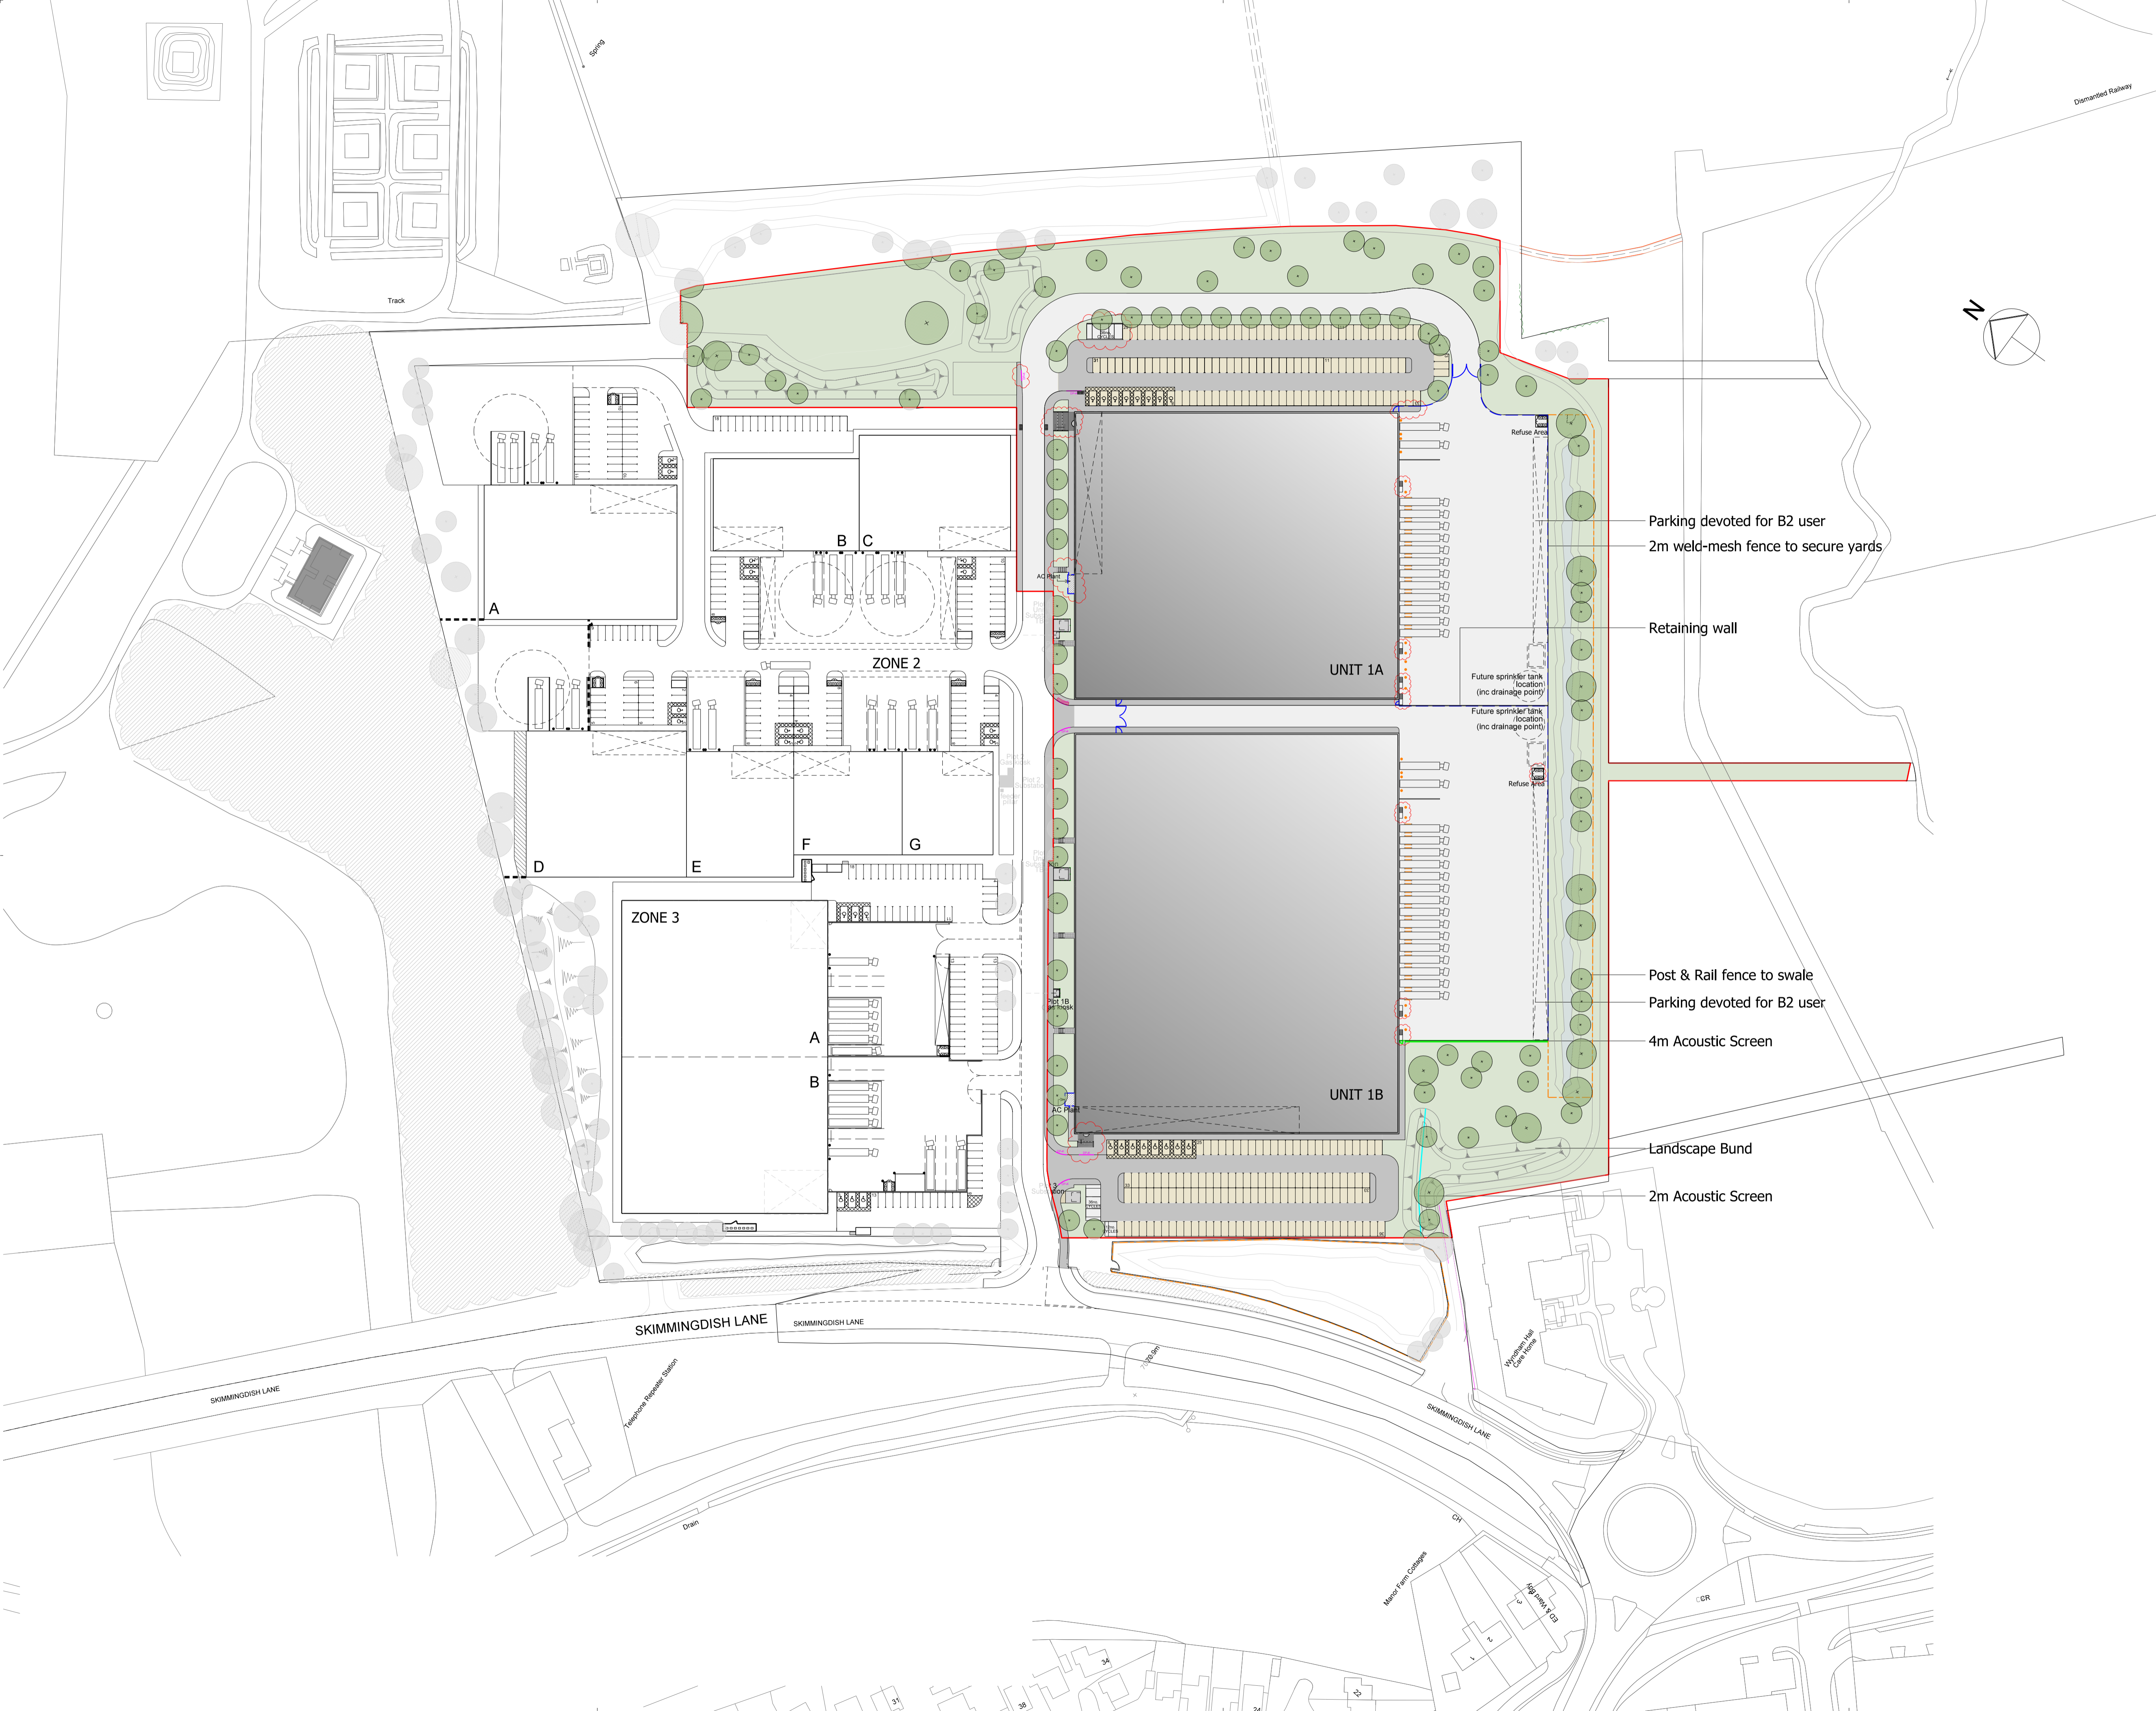

Rev	Description	Chkd	Date
B	Landscape - Unit 1A and 1B entrance, service yard stairs and Unit 1A car park updated. Unit 1B bin store relocated.	CG	30.11.18
A	Dropped kerbs and 1 additional cycle shelter added for each unit. Unit 1B access entrance door repositioned.	CG	15.05.18

Peer House  
 8 -14 Verulam Street  
 London WC1X 8LZ  
 tel +44(0)20 7400 2120  
 enquiries@cornisharchitects.com  
 www.cornisharchitects.com

cornisharchitects

Project  
**LINK 9 - SKIMMINGDISH LANE  
 BICESTER  
 PLOT 1**

Drwg Title  
**ZONE 1 - EXTERNAL FINISHES**

Status  
**PLANNING**



Scale  
 1:1000 @ A1

Date  
 29/03/2018

Drwg No  
 17007 / TP / 1004

Rev  
 B