


Do not scale. Work only to figured dimensions.
 Where applicable this drawing is to be read in conjunction with other consultants drawings and with the specification.
 All dimensions to be checked on site prior to commencement of work.

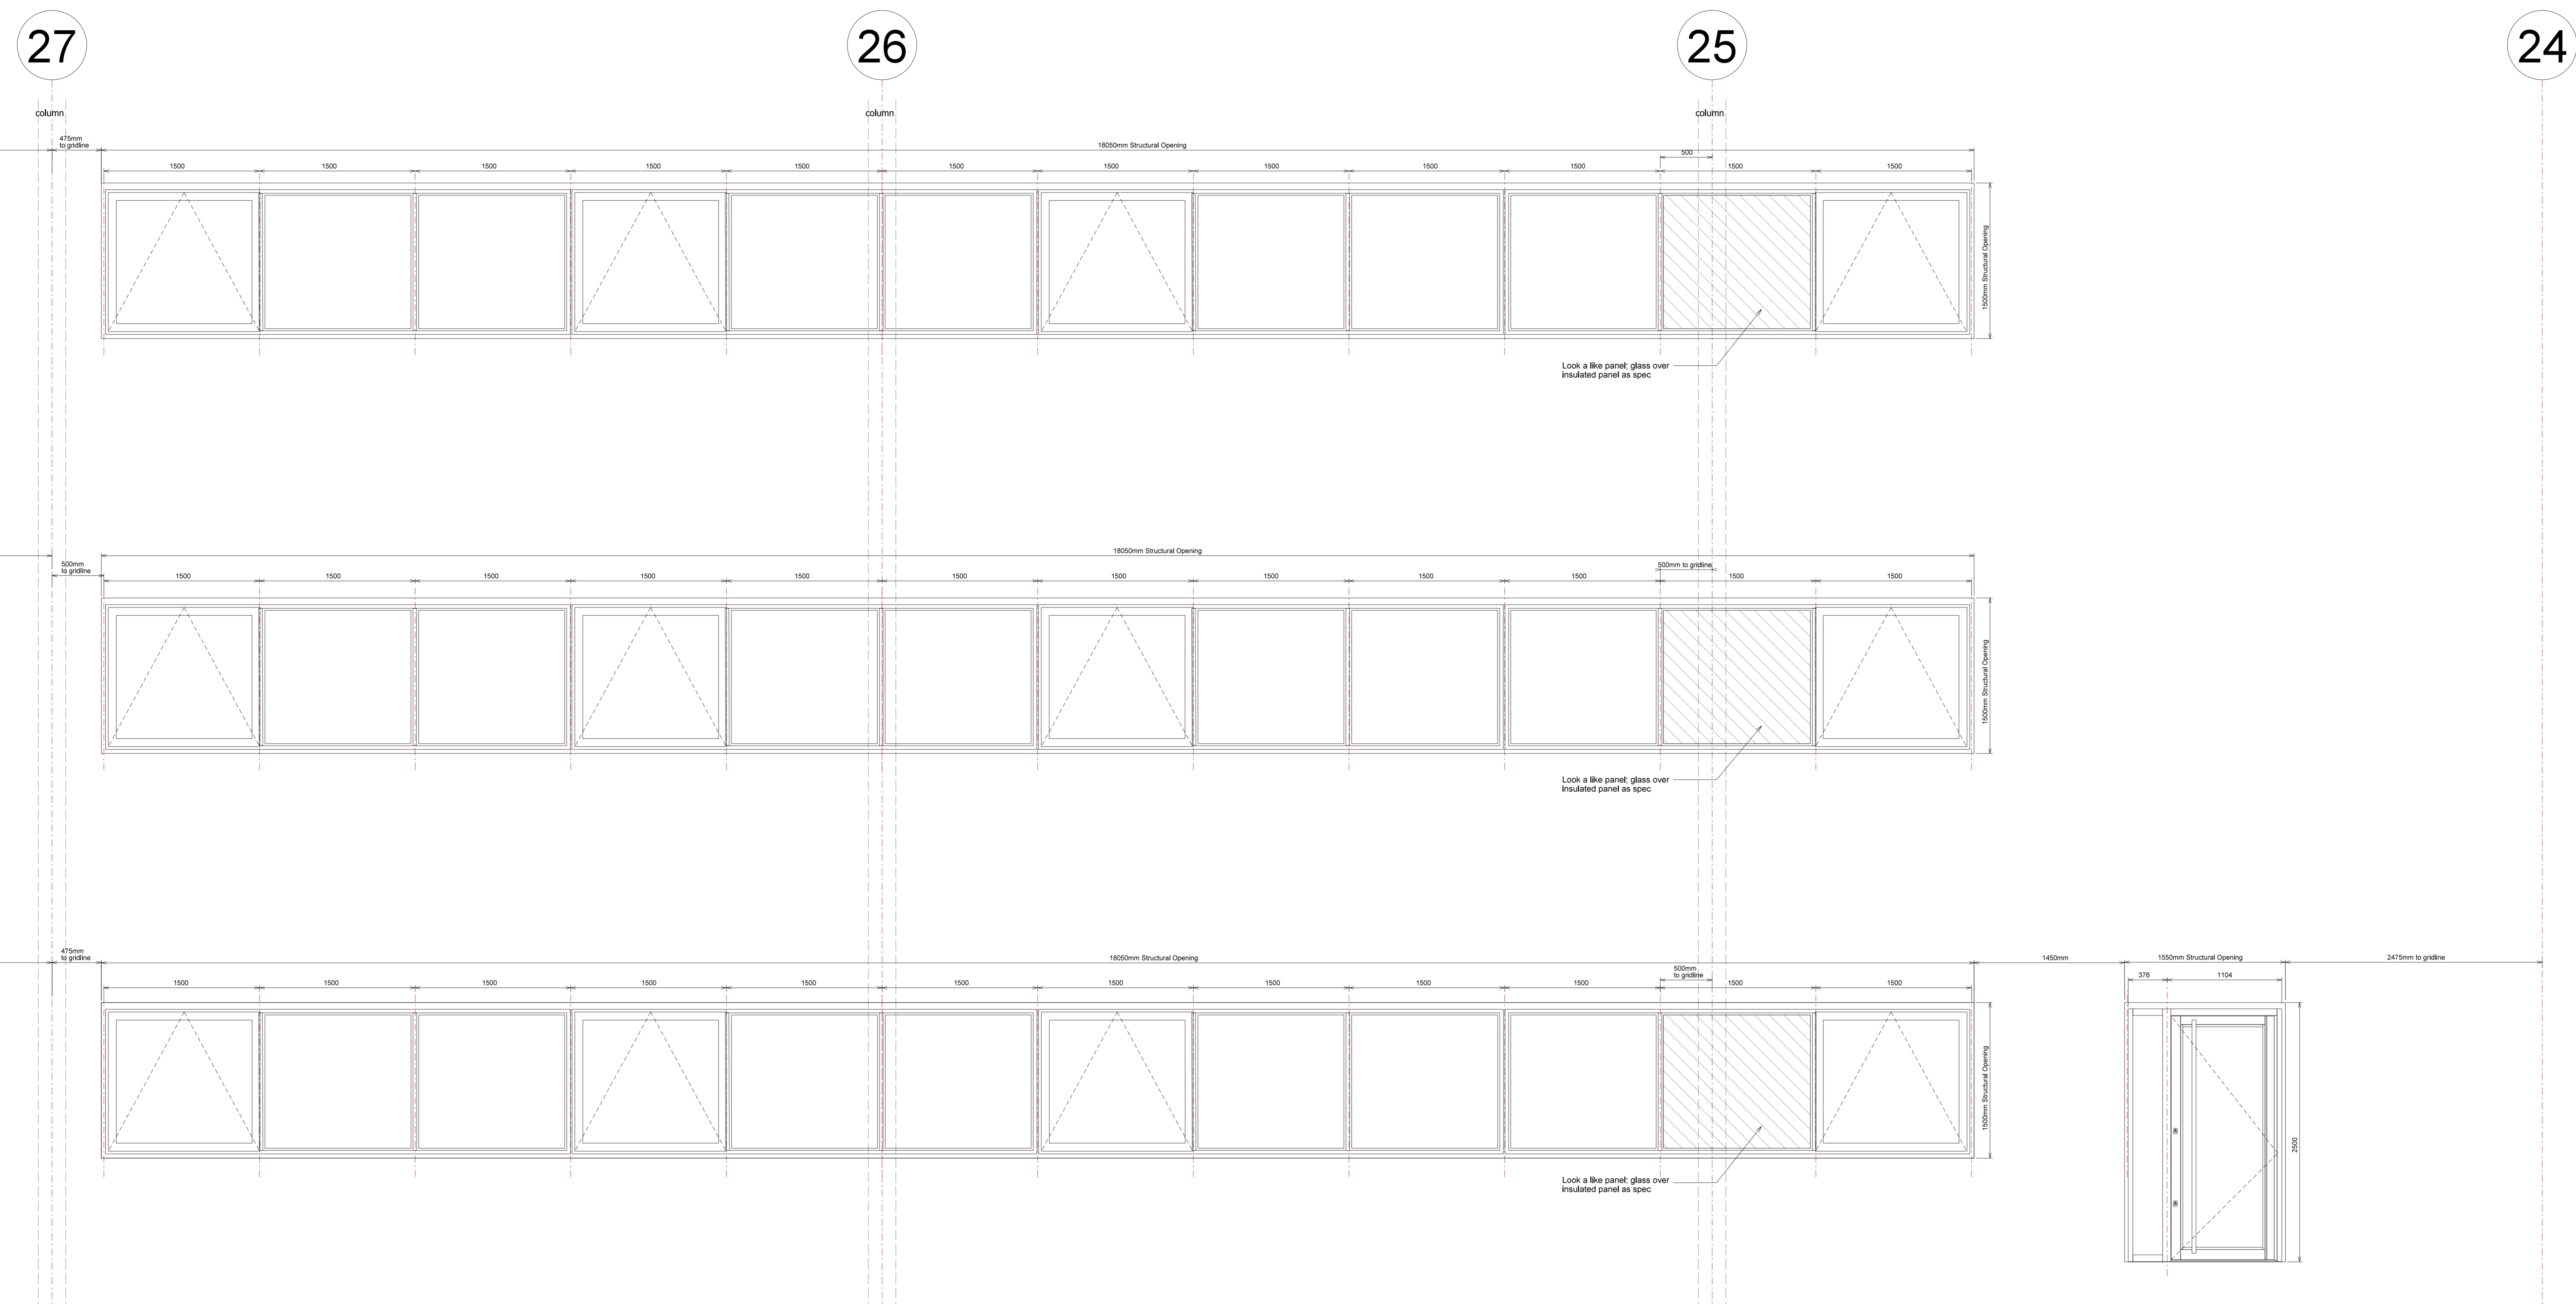

01 UNIT 1A WINDOWS
 1504 Elevations

B	Head detail at all levels dropped by 25mm, SH	19.10.18
	Drawing coordinated with RSP Aluminium	
A	CONSTRUCTION ISSUE	CG 14.09.18
	Window schedule updated to suit contractor's instructions	
Rev	Description	Chkd Date

Peer House
 8-14 Venulam Street
 London WC1X 8LZ
 tel +44(0)20 7400 2120
 enquiries@cornisharchitects.com
 www.cornisharchitects.com

Project **PLOT 1B LINK 9 SKIMMINGDISH LANE BICESTER**

Dwg Title **UNIT 1A WINDOW SCHEDULE 03**

Status **FOR CONSTRUCTION**

Scale 1:25 @ A0 Date 18/04/2018

Dwg No 17007 / WD / 1504 Rev B