


Hazardous Materials.
Working in confined spaces.
Risk of falling.

Do not scale. Work only to figured dimensions.

Where applicable this drawing is to be read in conjunction with other consultants drawings and with the specification.

All dimensions to be checked on site prior to commencement of work.

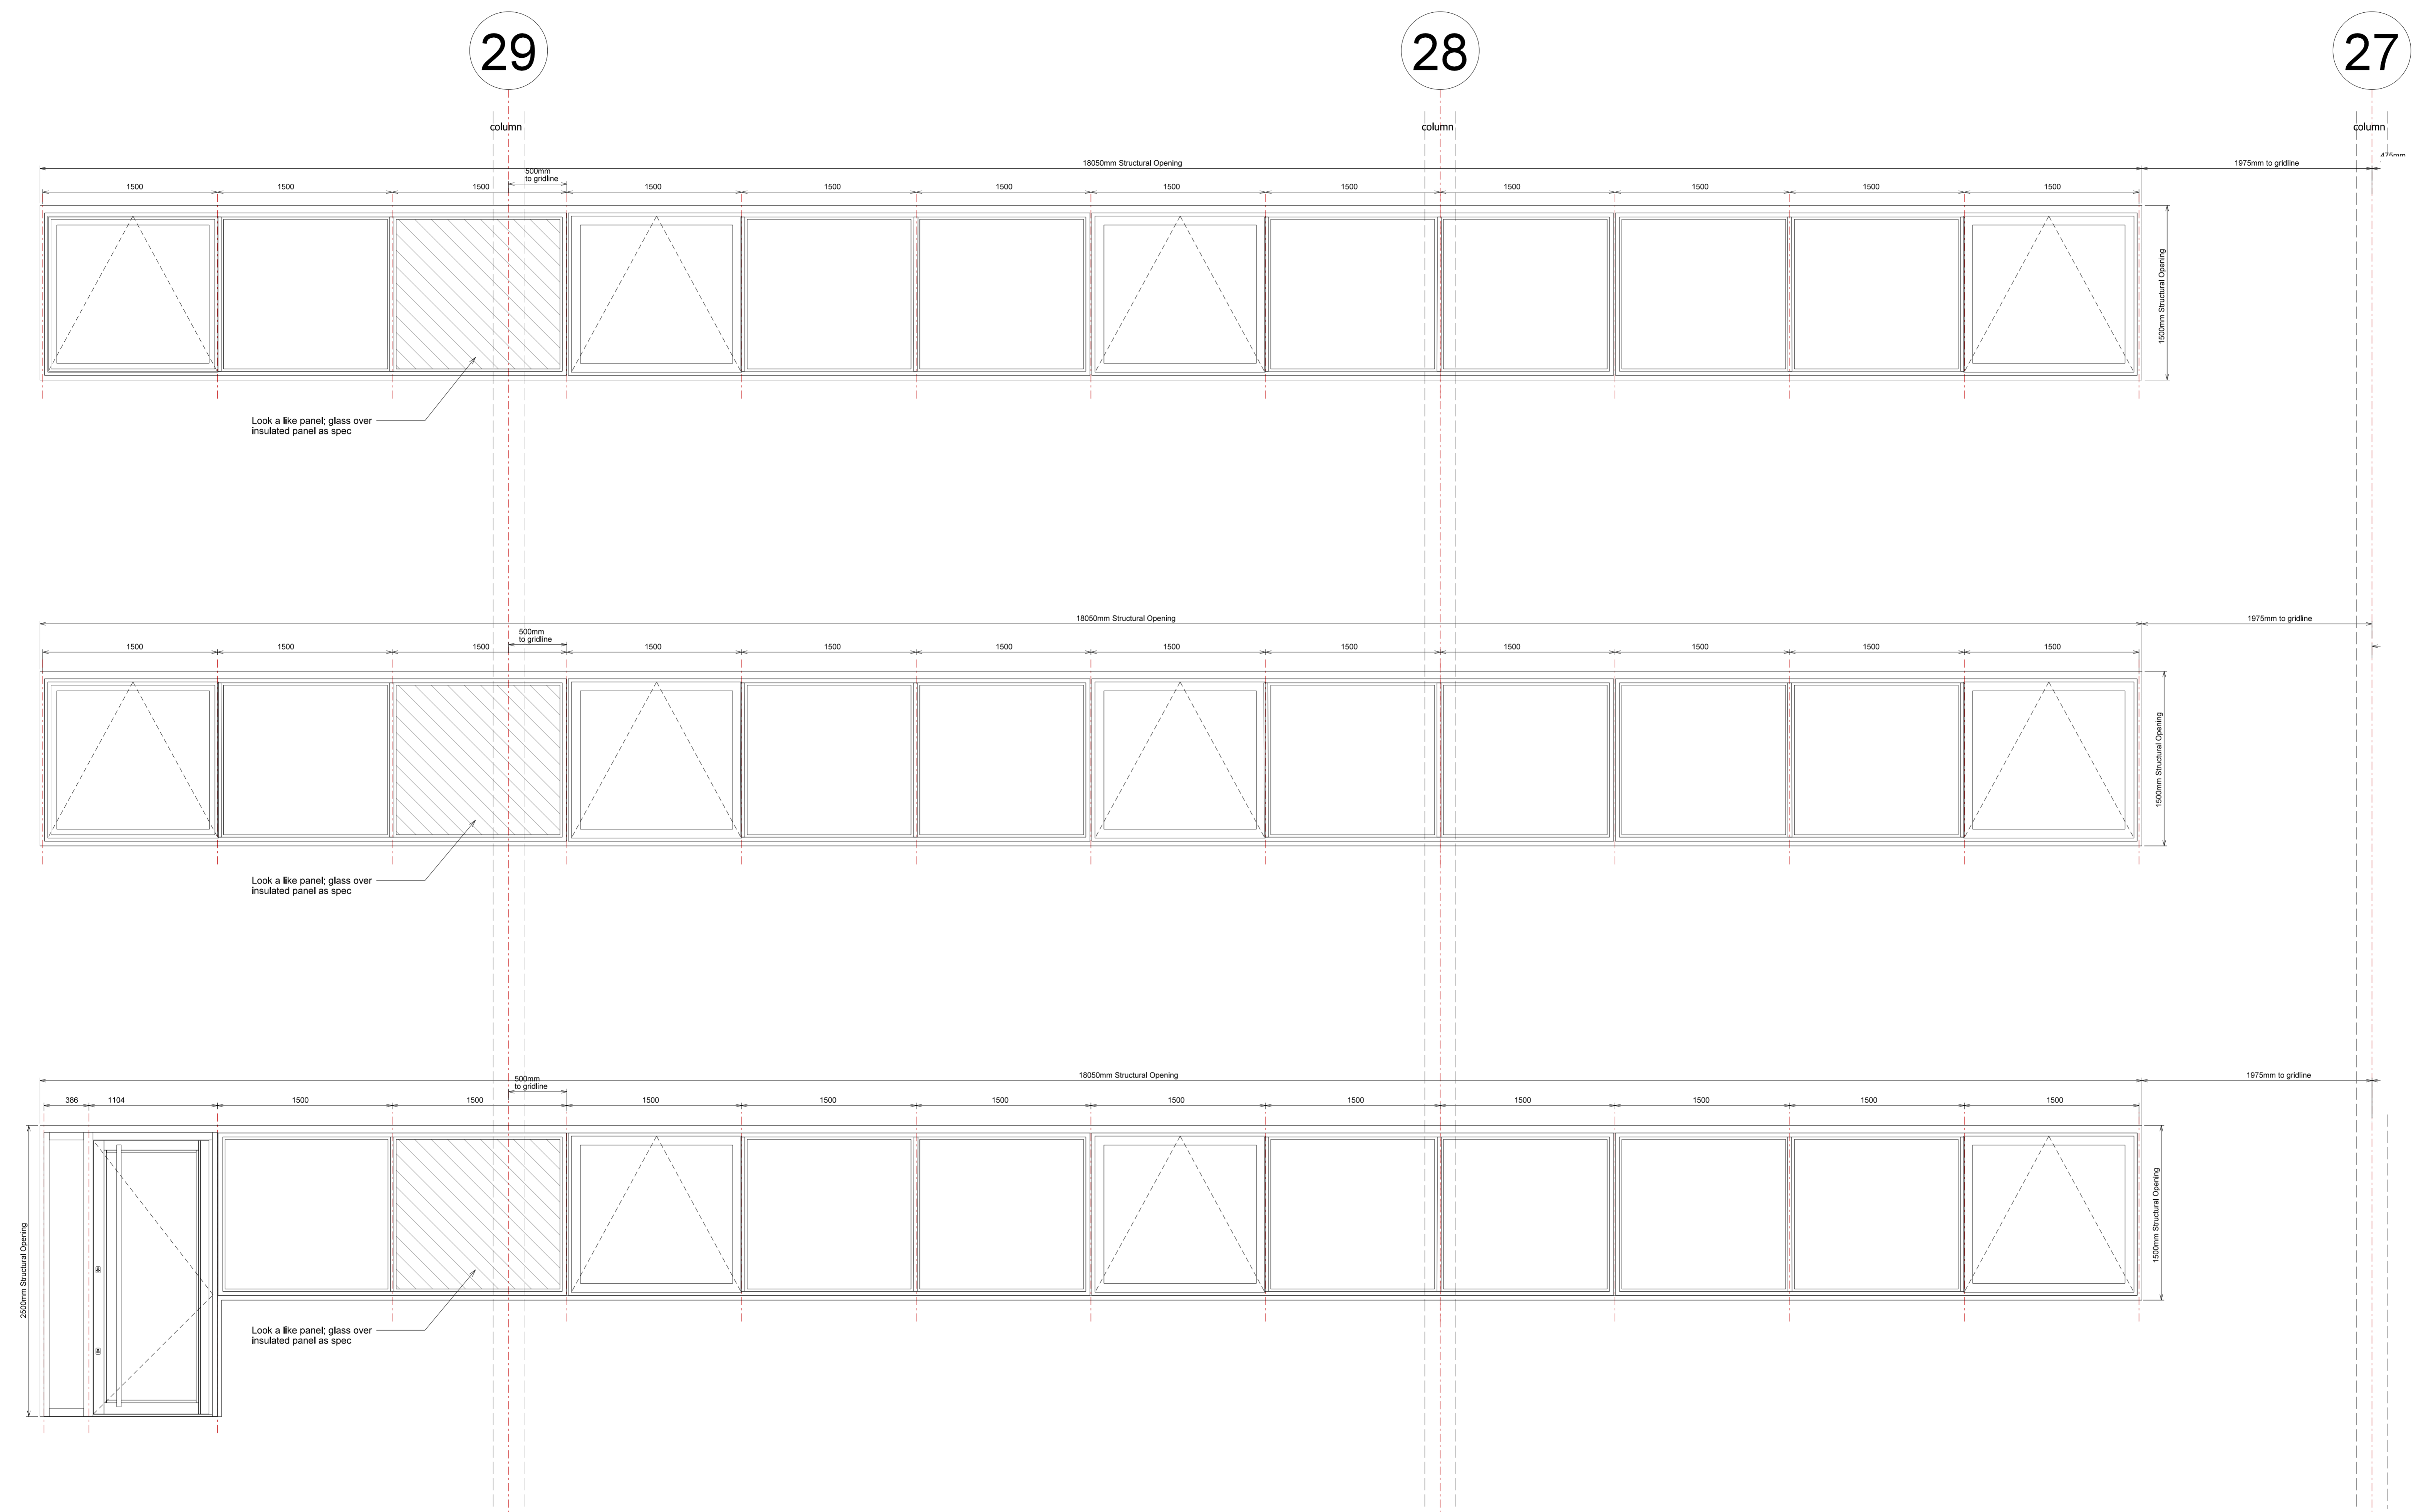

01 UNIT 1A WINDOWS
 1503 Elevations

B	Head detail at all levels dropped by 25mm. GH	19.10.18
A	CONSTRUCTION ISSUE Window schedule updated to suit contractor's instructions. CG	14.09.18
Rev	Description	Chkd Date

Peer House
 8-14 Venulam Street
 London WC1X 8LZ
 tel +44(0)20 7400 2120
 enquiries@cornisharchitects.com
 www.cornisharchitects.com

Project **PLOT 1B LINK 9 SKIMMINGDISH LANE BICESTER**

Dwg Title **UNIT 1A WINDOW SCHEDULE 02**

Status **FOR CONSTRUCTION**

Scale 1:25 @ A0 Date 18/04/2018

Dwg No 17007 / WD / 1503 Rev B

cornisharchitects