




SITE LOCATION: Bicester Gateway, Wndlebury Road, Bicester, OX25 2PA			
DS Reference:	DS6034555	Service pipe material:	BARRIER PIPE
Order number:	80580524	Designer:	Rachel Knights
Co-ordinates:	X: 457245.05 Y: 221011.23	Date:	11/07/2017

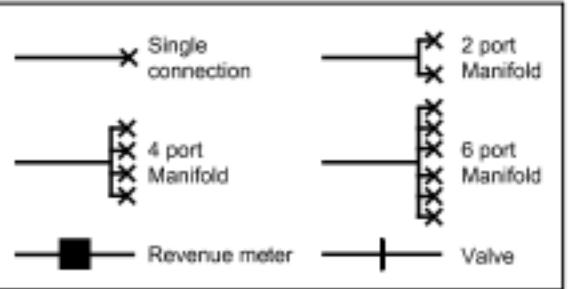


Thames Water Point of Entry Plan - Not To Scale

Plot(s) and Connection Objects (CO)

Plot 1: 1x63mm BPmetered supply
CO: 6689762

New buildhotel

Connection to be made in WENDLEBURY ROAD

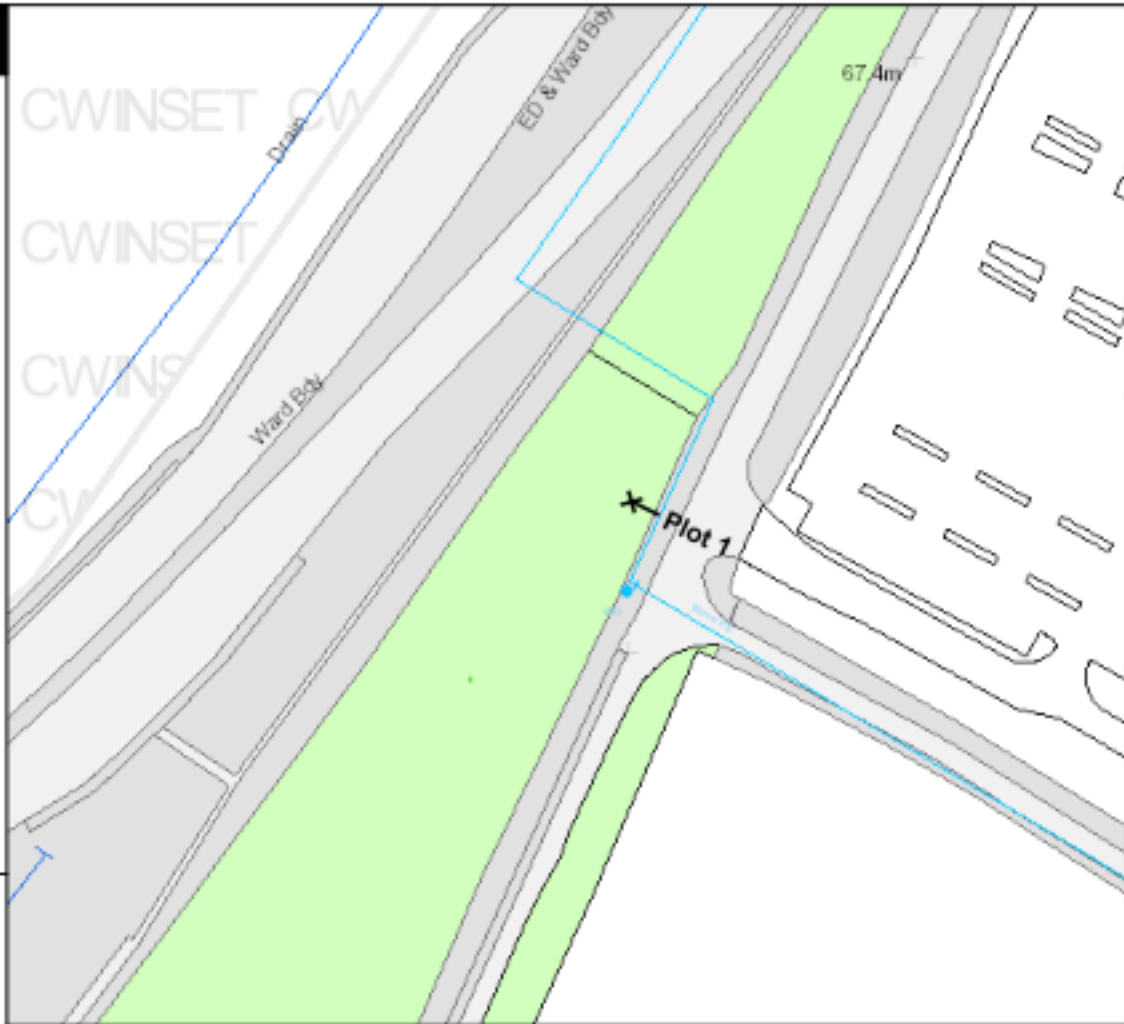

Note: The position of the apparatus shown on this plan is believed to be correct at time of issuing this drawing. Thames Water accepts no responsibility in the event of any inaccuracy. The actual position of our apparatus, including existing service pipes which are not displayed on this plan must be established on site.

The proposed point of entry for the new service connections may be subject to deviation due to unforeseen obstructions. Any variation from the designed position of the new water service connections may incur additional charges.

© COPYRIGHT: Unauthorised reproduction prohibited based on the Ordnance Survey map with the sanction of H.M. Stationery Office, Licence Number: WU298557.

Please sign to confirm location of connections. Please ensure that you have a copy of this plan when you are booking your water regulations and on site during the inspections. This will enable us to confirm with you the correct plot to be inspected.

Signature..... Print Name..... Date.....