


NOTES


THIS IS NOT A CONSTRUCTION DRAWING AND IS FOR INDICATIVE PURPOSES ONLY. IT IS SUBJECT TO FURTHER DESIGN ANALYSIS, TOPOGRAPHICAL MAPPING & HIGHWAY/THIRD PARTY LAND BOUNDARIES.

- INDICATIVE SITE BOUNDARY
- DENOTES NEW KERBS
- EXISTING ADOPTED HIGHWAY

NORTHERN EXTENT @ 1:1250 SCALE

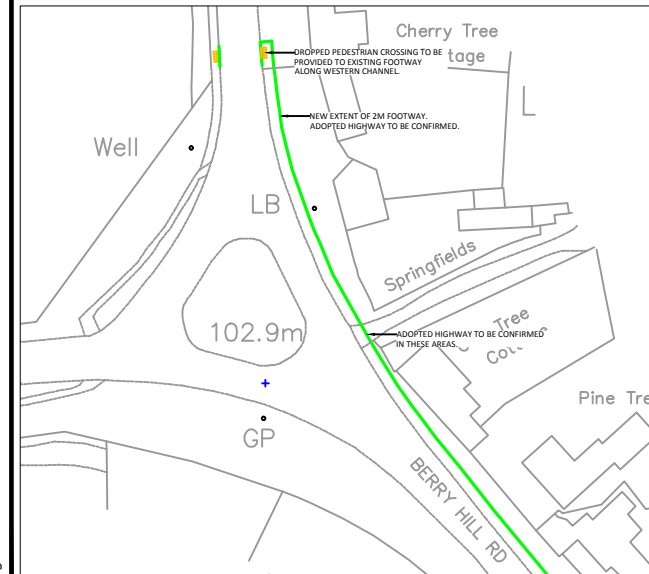

SITE ACCESS JUNCTION @ 1:1250 SCALE 2M FOOTWAY/PED REFUGE @ 1:1250 SCALE

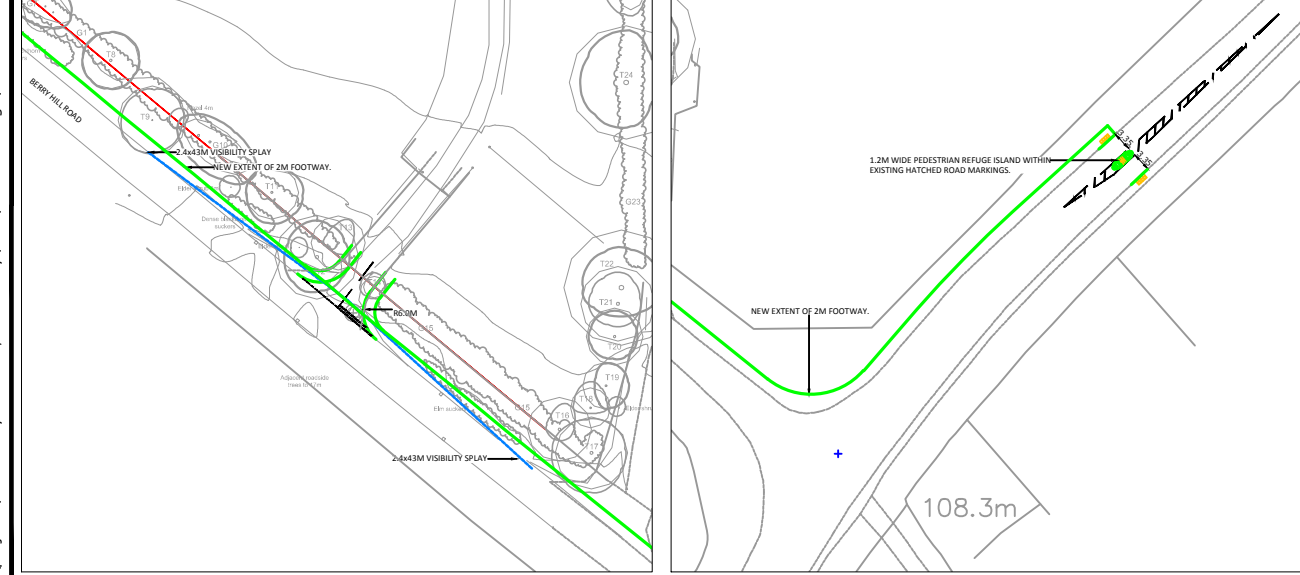

A	ACCESS LOCATION MOVED NORTH	JC	PJW	SEP 17
REV.	DETAILS	DRAWN	CHECKED	DATE

CLIENT:
HOLLINS STRATEGIC LAND

PROJECT:
BERRY HILL ROAD, ADDERBURY

DRAWING TITLE:
PROPOSED SITE ACCESS ARRANGEMENT

SCALES:
1:2000 @ A3

DRAWN:	JC	CHECKED:	PJW	DATE:	SEP 17
--------	----	----------	-----	-------	--------

9 Jordan Street,
Manchester,
M15 4PY

Email: info@crofts.co.uk
Tel: 0161 667 3746
Web: www.crofts.co.uk



DRAWING NUMBER:	1899-F01	REVISION:	B
-----------------	-----------------	-----------	----------

Z:\projects\1899 Berry Hill Road, Adderbury CAD\Drawings\1899-F01 REV B.dwg