


SITE LOCATION PLAN (NOT TO SCALE)

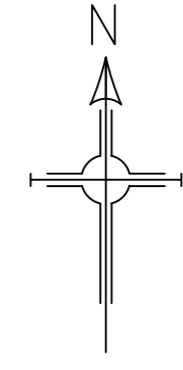

"CONNECTION TO BE MADE AS PER SCRM PROCESS BY SLO"

TRAFFIC MANAGEMENT ACT table with columns for SERVICE ORDER No., GRID REF., OPERATION No., and GRID REF. for three different operations.

AS LAID SIGN OFF table with columns for ROUTE OF NEW MAIN & APPARATUS AS INDICATED, DEPTH OF COVER AT CONNECTION POINT TO EXISTING MAIN (POINT 1), and PART AS LAD'S DRAWING / FULL AS LAD'S DRAWING.

PREFERRED LAYOUT FOR MAINS IN A 2 METRES WIDE FOOTWAY table with columns for NOTES, DIMENSIONS in mm, and COVER OF WATER MAIN.

SCHEDULE OF FITTINGS

Schedule of fittings table with columns for POINT NUMBER, FITTINGS, and POINT NUMBER. Lists various pipe fittings such as Flanged Fused Sub, Washout-chamber, and Ductile Iron Tee.

MAINS LENGTH table with columns for POINT, METRES (MP), and SURFACE (FM). Lists lengths for various points from P1 to P36.

Revision table with columns for REV, DESCRIPTION, DATE, and DRAWING No. Includes a legend for symbols used in the drawing and a signature block for the contractor and supervisor.