


Notes:

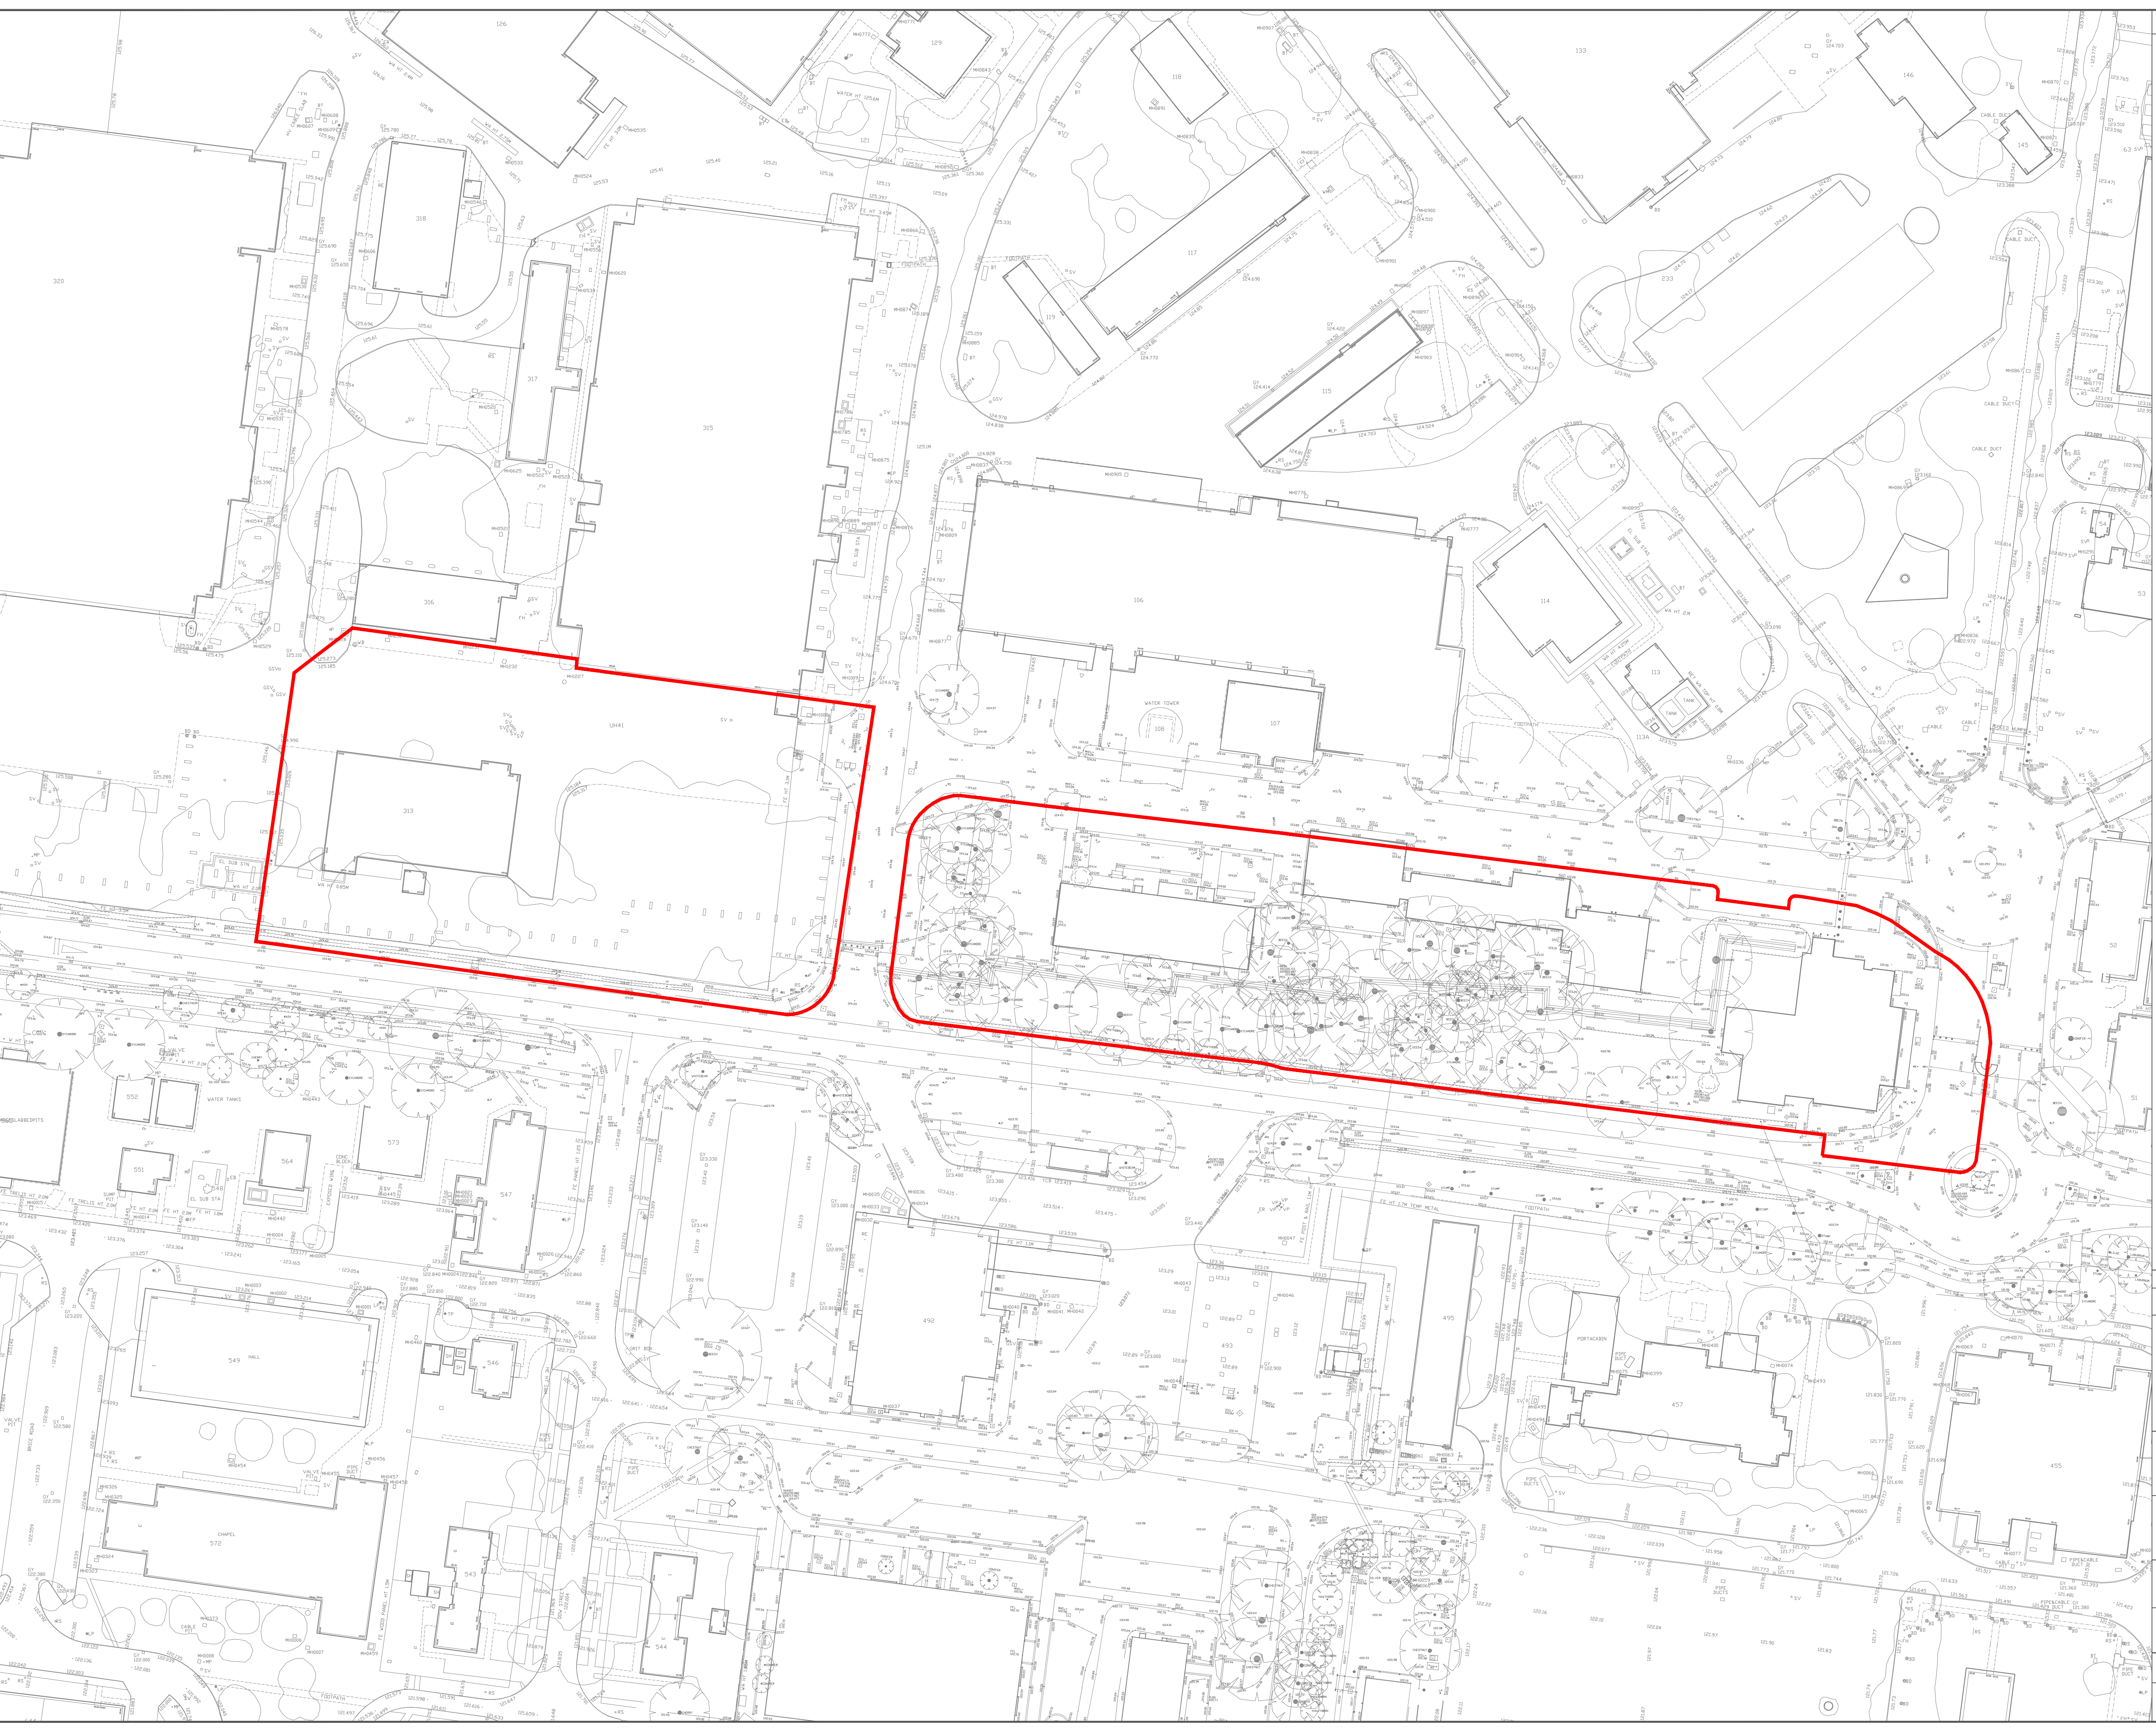

REV:	DESCRIPTION:	BY:	DATE:
	CONSTRUCTION ISSUE		
CLIENT:	Dorchester Living Ltd Heyford Park House Upper Heyford OX25 5HD		
ARCHITECT:	Dorchester Living Ltd Heyford Park Upper Heyford OX25 5HD		
SITE:	Heyford Park		
TITLE:	Village Centre North Existing Site Levels		
SCALE AT A1:	DATE:	DRAWN:	CHECKED:
1:500	19/11/2018	RS	BD
PROJECT NO:	DRAWING NO:	REVISION:	
-	01	-	