



Facing Brickwork (Marziale)



Standing Seam Rainscreen Cladding

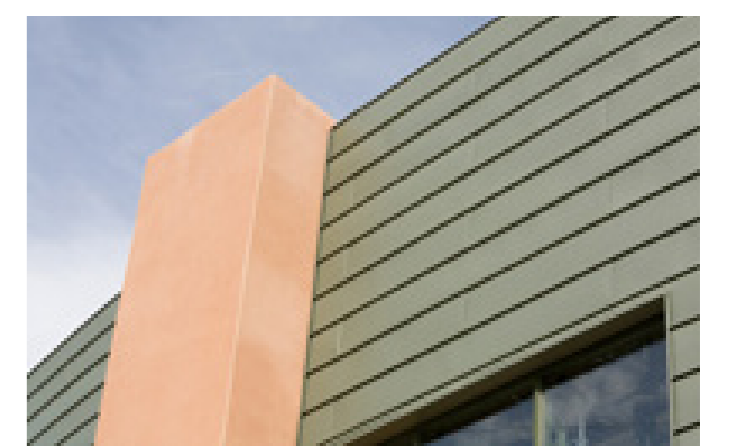

Facing Brickwork (Audley Red Mixture Stock)

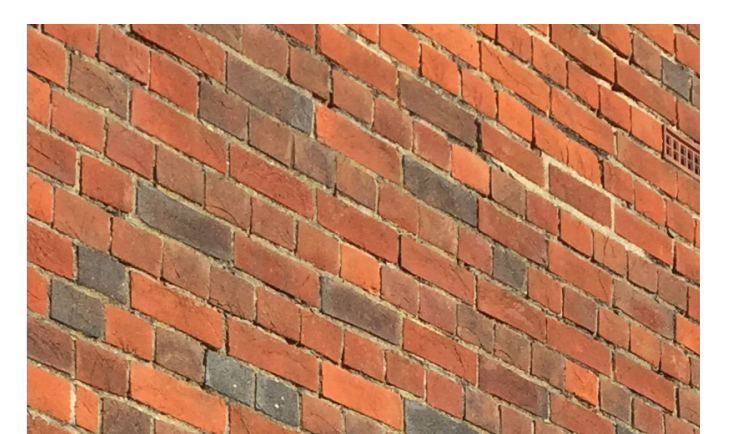

Reclaimed Brickwork



Window Frame (RAL 7016)

1. Description: Facing Brickwork (Buff)
Manufacturer: Wienerberger
Specification: Marziale (102.5x65x 15mm)

2. Description: Below DPC Engineering Brickwork
Manufacturer: Wienerberger
Specification: Staffordshire Smooth Blue (102.5x65x215mm)

3. Description: Reclaimed Brickwork (to Match Existing)
Manufacturer: N/A
Specification: N/A

4. Description: Facing Brickwork (Red)
Manufacturer: Ibstock
Specification: Audley Red Mixture Stock

5. Description: Metal Standing Seam Rainscreen Cladding
Manufacturer: VM Zinc
Colour: Pigmento-Green

6. Description: Slate Roof Tiles
Manufacturer: Marley Eternit
Specification: Rivendale Fibre Cement Slate

7. Description: Reclaimed Slate Roof Tiles
Manufacturer: N/A
Specification: N/A

8. Description: Single Ply Roof Membrane (Flat Roofs)
Manufacturer: Sarnafil
Specification: Lead Grey

9. Description: External Window Frames
Manufacturer: Eurocell
Specification: Modus
Colour: RAL 7016 (Anthracite Grey)

10. Description: External Door Frames
Specification: PPC Aluminium
Colour: RAL 7016 (Anthracite Grey)

11. Description: Curtain Walling/ Shop Frontages (Block A)
Specification: PPC Aluminium
Colour: RAL 8019 (Grey Brown)

12. Description: Curtain Walling/ Shop Frontages (Block B)
Specification: PPC Aluminium
Colour: RAL 7016 (Anthracite Grey)

13. Description: Fascias, Soffits and Parapet Copings
Specification: PPC Aluminium
Colour: RAL 7016 (Anthracite Grey)