

Indicative position of Existing Hedgerow. Hedgerow to be re-inforced with existing native tree and scrub species where required. Tree girth to be 8-10cm, scrub species to be 1.2-1.5m tall leafless.

SCHEDULES OF INDIVIDUAL BEDS PLANTED WITH NATIVE SHRUB MIX AND BULBS (For trees refer to main schedule on drawing No. OS 1346-16.1A)

NATIVE SHRUB MIX BED 1 (989 m2)		
Code	Species	Total No.
NATIVE SHRUB MIX		
CS	Cornus sanguinea	495
EE	Euonymus europaeus	495
PDI	Prunus domestica subsp. italica	12
RC	Rosa canina	396
VO	Viburnum opulus	495

drawing Tree species and Nos. are shown on

NATIVE SHRUB MIX BED 2 (497.5 m2)		
Code	Species	Total No.
NATIVE SHRUB MIX		
CS	Cornus sanguinea	249
EE	Euonymus europaeus	249
PDI	Prunus domestica subsp. italica	6
RC	Rosa canina	199
VO	Viburnum opulus	249

shown on drawing Tree species and Nos. are

NATIVE SHRUB MIX BED 3 (117 m2)		
Code	Species	Total No.
NATIVE SHRUB MIX		
CS	Cornus sanguinea	59
EE	Euonymus europaeus	59
PDI	Prunus domestica subsp. italica	2
RC	Rosa canina	47
VO	Viburnum opulus	59

BULBS (IN THE GREEN) 25.5 m2		
Code	Species	Total No.
EH	Eranthis hyemalis	191
GN	Galanthus nivalis	191

Tree species and Nos. are shown on drawing

NATIVE SHRUB MIX BED 4 (187 m2)		
Code	Species	Total No.
NATIVE SHRUB MIX		
CS	Cornus sanguinea	131
EE	Euonymus europaeus	112
PDI	Prunus domestica subsp. italica	5
VO	Viburnum opulus	94

BULBS (IN THE GREEN) 31 m2		
Code	Species	Total No.
EH	Eranthis hyemalis	225
GN	Galanthus nivalis	225

Tree species and Nos. are shown on drawing

SCHEDULES OF INDIVIDUAL CENTRAL AVENUE BEDS PLANTED WITH NATIVE SHRUBS AND NATIVE/ ORNAMENTAL TREES

NATIVE SHRUB BED A (196 m2)		
Code	Species	Total No.
TREES		
CJ	Cercidiphyllum japonicum	5
LS	Liquidambar styraciflua	5
PAP	Prunus avium 'Plena'	1
NATIVE SHRUBS		
CAS	Cornus alba 'Sibirica'	52
CSW	Calluna vulg. 'Springwood White'	204
LAH	Lavandula ang. 'Hidcote'	154
RC	Rosa canina	17
RO	Rosmarinus officinalis	104

NATIVE SHRUB BED B, D, E, G (217 m2)		
Code	Species	Total No. per Bed
TREES		
CJ	Cercidiphyllum japonicum	5
LS	Liquidambar styraciflua	5
PAP	Prunus avium 'Plena'	3
NATIVE SHRUBS		
CAS	Cornus alba 'Sibirica'	52
CSW	Calluna vulg. 'Springwood White'	231
LAH	Lavandula ang. 'Hidcote'	174
RC	Rosa canina	48
RO	Rosmarinus officinalis	104

NATIVE SHRUB BED C & F (180.6 m2)		
Code	Species	Total No. per Bed
TREES		
CJ	Cercidiphyllum japonicum	5
LS	Liquidambar styraciflua	5
PAP	Prunus avium 'Plena'	2
NATIVE SHRUBS		
CAS	Cornus alba 'Sibirica'	43
CSW	Calluna vulg. 'Springwood White'	199
LAH	Lavandula ang. 'Hidcote'	147
RC	Rosa canina	31
RO	Rosmarinus officinalis	85

NATIVE SHRUB BED H (173.7 m2)		
Code	Species	Total No.
TREES		
CJ	Cercidiphyllum japonicum	5
LS	Liquidambar styraciflua	5
PAP	Prunus avium 'Plena'	1
NATIVE SHRUBS		
CAS	Cornus alba 'Sibirica'	43
CSW	Calluna vulg. 'Springwood White'	199
LAH	Lavandula ang. 'Hidcote'	150
RC	Rosa canina	17
RO	Rosmarinus officinalis	86

Note:
Shrubs to be planted in random single species groups of 3-11 No. at 2 per m2.


OVERALL PLANTING SCHEDULE: For total plant numbers, plant sizes and planting densities refer to the 1st part of this drawing, No. OS 1346-16.1A.

No dimensions are to be scaled from this drawing. All stated measurements are to be verified on site. Any discrepancies to be brought to the attention of Open Spaces.


	Existing Hedge
	Proposed Native Shrub Planting
	Proposed Native Shrub Mix
	Proposed Emorsgate Flowering Lawn Mix EL1 (Dry Meadow Grassland)
	Proposed Emorsgate Meadow Mix EM8 (Damp Meadow Grassland)
	Proposed Tree
	Proposed Bulb Planting

Note:
This drawing is to be read in conjunction with the Soft Landscape Specification document.

PLAN PART A PLAN PART B

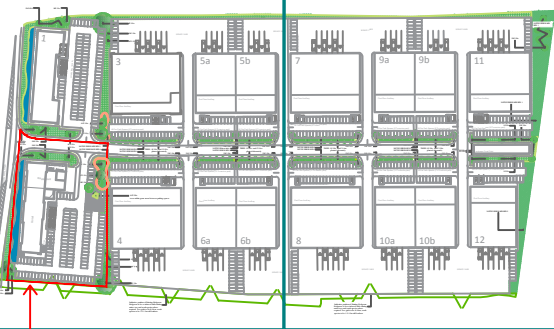

Hotel planning application boundary

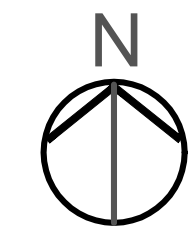

Rev.	Date	Description
A	07.12.17	revised landscape surrounding unit 2-hotel
B	07.12.17	minor revisions to hotel landscape
C	20.04.18	minor revisions to hotel planting

Client -

Project Oxford Technology Park
Land East of Evenlode Crescent
and South of Langford Lane,
Kidlington

Drawing Title
Soft Landscape Plan Part B

Date:	02/02/2017	Drawn: CR
Scale:	1:500 on A1	Checked: KM
Dwg No:	OS 1346-16.1B	Rev: C