

 
 


 

LANGFORD LANE

KEY

-  PERMEABLE PAVING TO PARKING AND DELIVER BAYS
-  TARMAC ROADWAY
-  CONCRETE PAVING SLABS
-  LANDSCAPING - REFER TO DETAIL LANDSCAPE SCHEME
-  SWALE - REFER TO DETAIL LANDSCAPE SCHEME
-  BUILDING FOOTPRINT / ROOFSCAPE

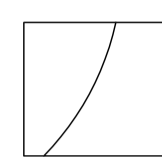

TH	REV C: CYCLE PROVISION INCREASED	19.12.17	
TH	REV B: SITE LAYOUT UPDATED	13.10.17	
TH	REV A: SITE BOUNDARY UPDATED	07.09.17	
TH	DRAWN	JULY 17	
DRAWN	REVISION	DATE	VER

PLANNING ISSUE



ALLISON PIKE

ARCHITECTS & DESIGNERS

7 Buxton Road West, Disley, Stockport, Cheshire, SK12 2AE.
 Telephone: 01663 763000
 Website: www.allisonpike.com
 Facsimile: 01663 766772
 Email: studio@allisonpike.com

PROJECT
 PREMIER INN
 OXFORD TECHNOLOGY PARK

TITLE
 PLANNING DRAWING
 PROPOSED SITE PLAN

SCALE
 1:200 @ A1

JOB No	DRAWING No	REV
PI662	AP11	C

