



Head

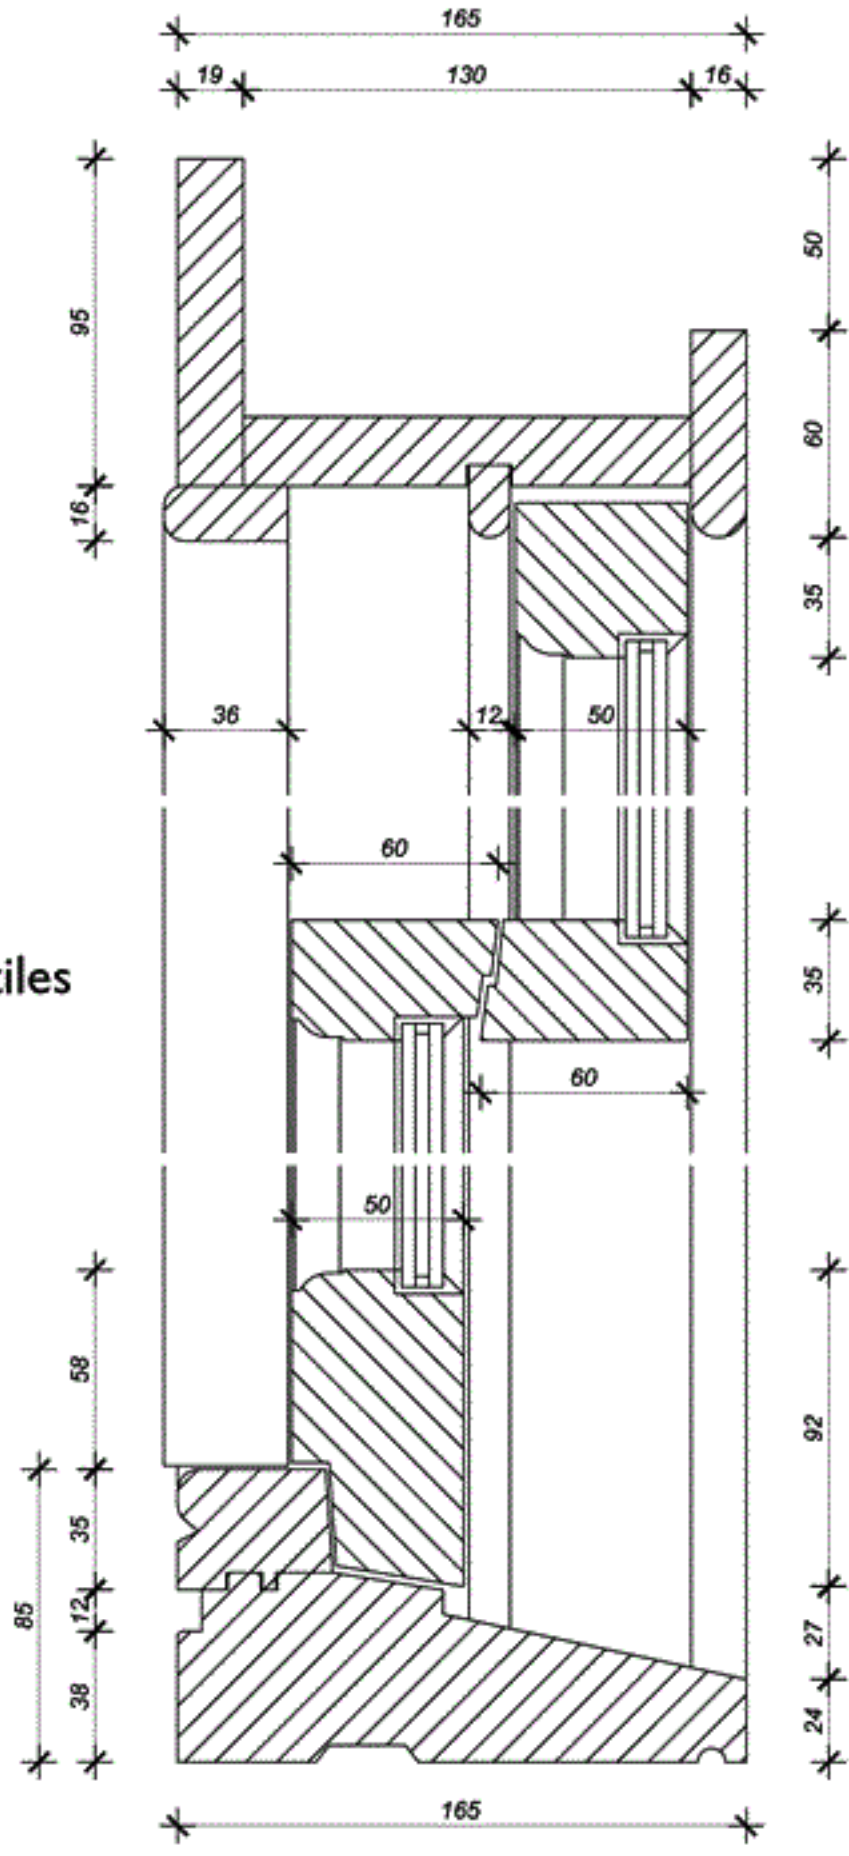


Meeting Stiles

Cill

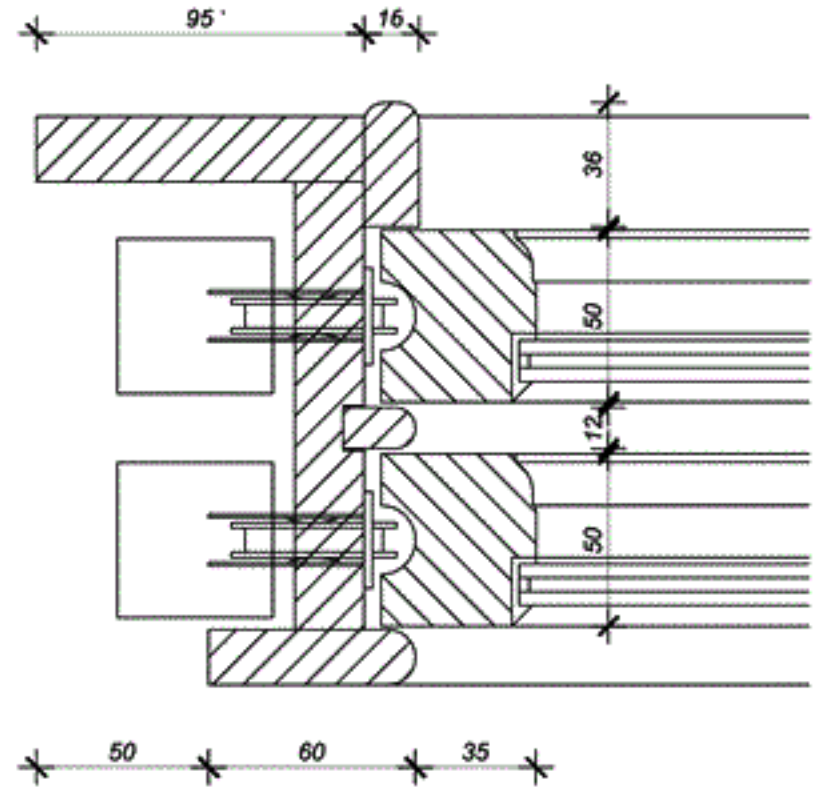

Jamb

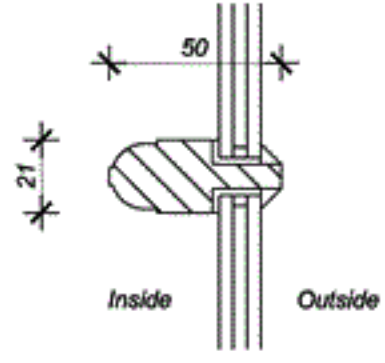

Astragal