


First Floor



Ground Floor

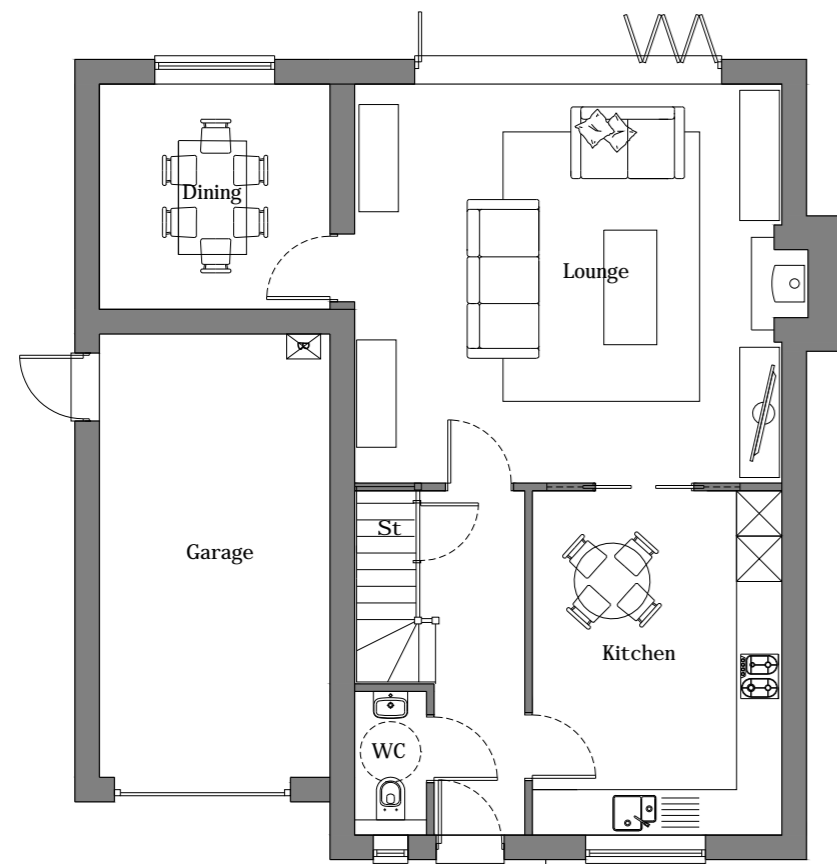


Front Elevation




Side Elevation



Rear Elevation

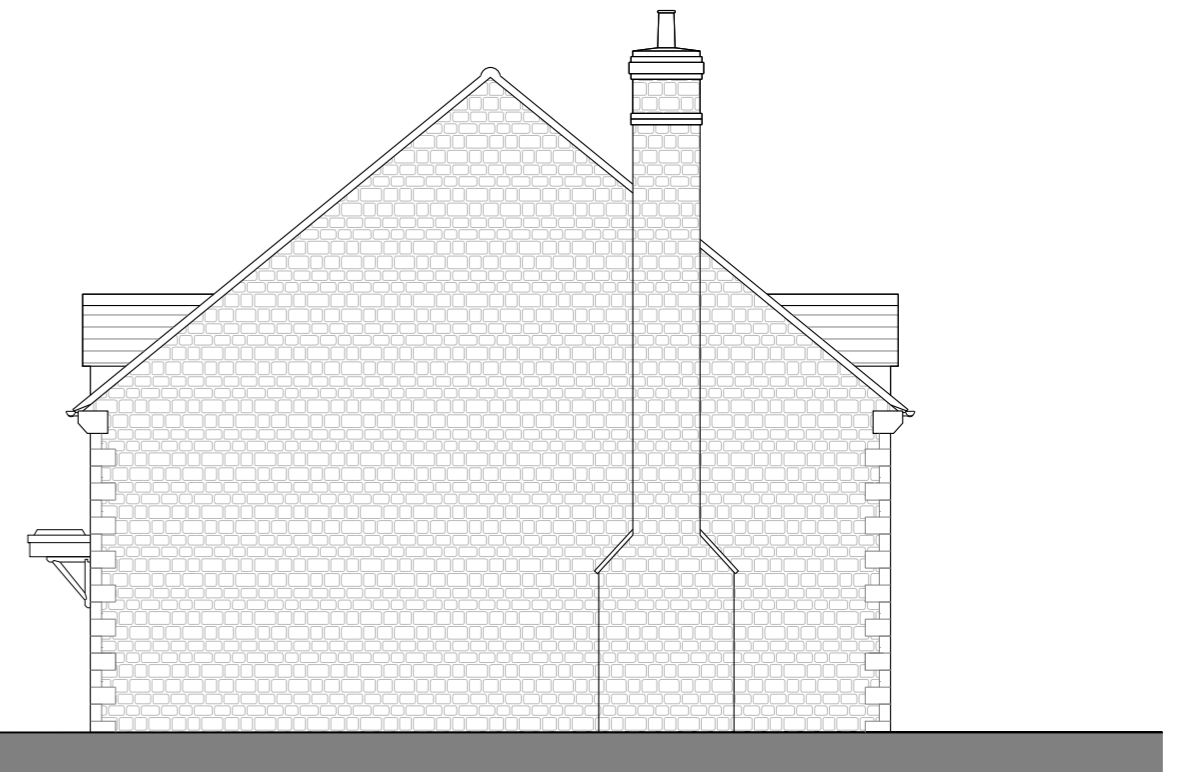

Side Elevation

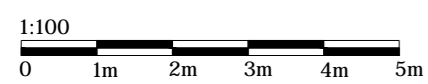

PROJECT:	SOUTH SIDE, STEEPLE ASTON	DEPARTMENT:	PLANNING	DRAWN BY:	GL	CHECKED BY:		RECTORY LTD RECTORY HOUSE THAME ROAD HADDENHAM, AYLESBURY, BUCKINGHAMSHIRE HP17 8DA			
DRAWING:	PLOT 1 PLANS AND ELEVATIONS	DRAWING No:	P.224.DH.1530.01	SCALE:	1:100	PAPER:	A2			REV:	A
		STATUS:	PROPOSED	DATE:	28.07.17						

THIS DRAWING IS THE PROPERTY OF RECTORY HOMES LIMITED AND MAY NOT BE COPIED, LENT, REPRODUCED OR DISCLOSED WITHOUT THEIR WRITTEN PERMISSION