


First Floor



Front Elevation



Side Elevation

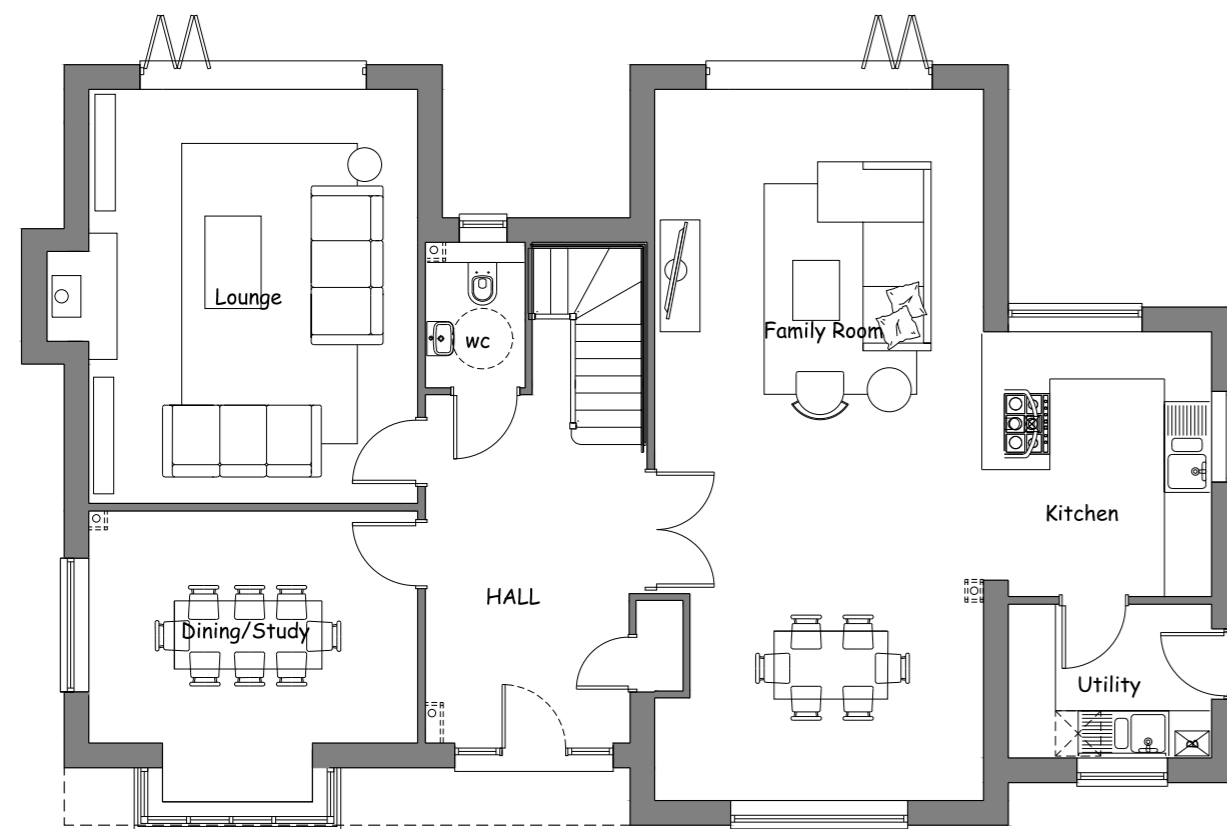


Ground Floor



Rear Elevation



Side Elevation

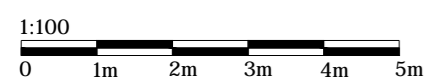

PROJECT:	SOUTH SIDE, STEEPLE ASTON	DEPARTMENT:	PLANNING	DRAWN BY:	GL	CHECKED BY:		RECTORY LTD RECTORY HOUSE THAME ROAD HADDENHAM, AYLESBURY, BUCKINGHAMSHIRE HP17 8DA	
DRAWING:	PLOT 6 PLANS AND ELEVATIONS	DRAWING No:	P.224.DH.2290.02	SCALE:	1:100	PAPER:	A2		
		STATUS:	PROPOSED	DATE:	28.07.17	REV:	A		

THIS DRAWING IS THE PROPERTY OF RECTORY HOMES LIMITED AND MAY NOT BE COPIED, LENT, REPRODUCED OR DISCLOSED WITHOUT THEIR WRITTEN PERMISSION