


First Floor



Ground Floor

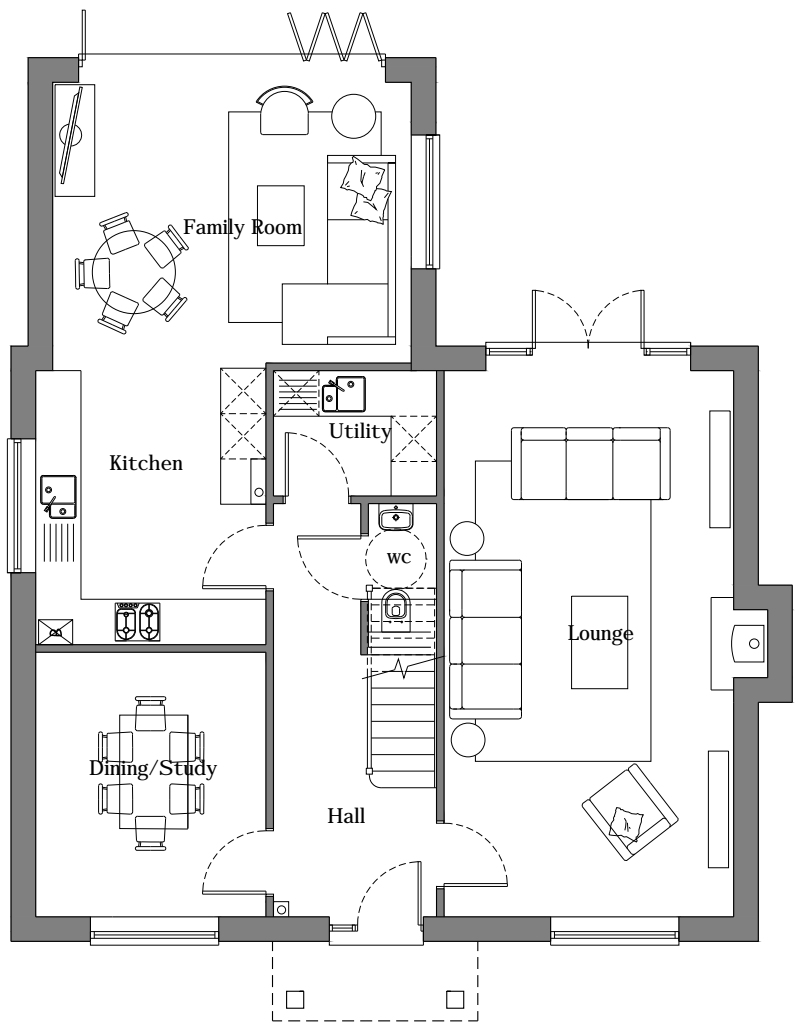

Front Elevation



Side Elevation



Rear Elevation



Side Elevation

1:100
0 1m 2m 3m 4m 5m

PROJECT:	SOUTH SIDE, STEEPLE ASTON	DEPARTMENT:	PLANNING	DRAWN BY:	GL	CHECKED BY:		RECTORY LTD RECTORY HOUSE THAME ROAD HADDENHAM, AYLESBURY, BUCKINGHAMSHIRE HP17 8DA	
DRAWING:	PLOT 4 PLANS AND ELEVATIONS	DRAWING No:	P.224.DH.1801.01	SCALE:	1:100	PAPER:	A2	REV:	
		STATUS:	PROPOSED	DATE:	28.07.17		B		

THIS DRAWING IS THE PROPERTY OF RECTORY HOMES LIMITED AND MAY NOT BE COPIED, LENT, REPRODUCED OR DISCLOSED WITHOUT THEIR WRITTEN PERMISSION