

open out window.
outside glaze.

OUTSIDE


INSIDE

SILICON
GLAZING
BEAD.

3/4" x 1" x 1/8" TEE BAR.

4/6/4 DG UNITS.

STANDARD
STEEL SECTION.

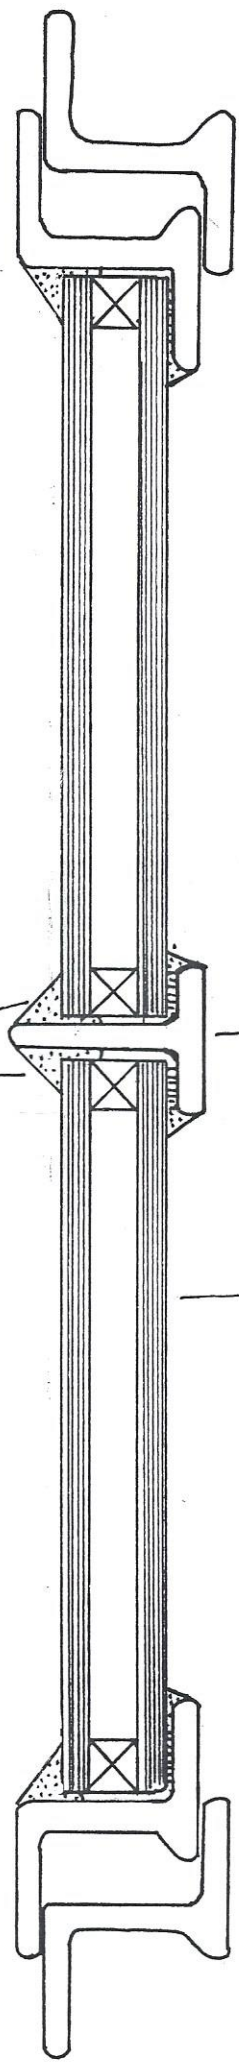

Holdsworth Windows Limited
Darlingscote Road
Shipston-on-Stour
Warwickshire CV36 4PR
Telephone: 01608 661883
Fax: 01608 661008

SCALE 1:1