

HOUSE TYPE - SP8
 PLOT : 365,369,378,381
 405,408

ALL DIMENSIONS ARE IN MILLIMETERS
 UNLESS OTHERWISE SPECIFIED.
 DO NOT SCALE FROM THIS DETAIL.
 IF IN DOUBT ASK.
 THIS DRAWING IS COPYRIGHT.

Architectural Status - Please Advise

A B C

Date _____

Sign. _____

Print _____

A- Proceed no comments

B- Incorporate comments & proceed

C- Resubmit for approval

SYSTEM:-

WINDOW - MODUS FLUSH

COLOUR:-


(RAL 7015)Slate Grey Smooth On White

GLASS :-TBC


CILL :-

TBC

Only plot No. 405

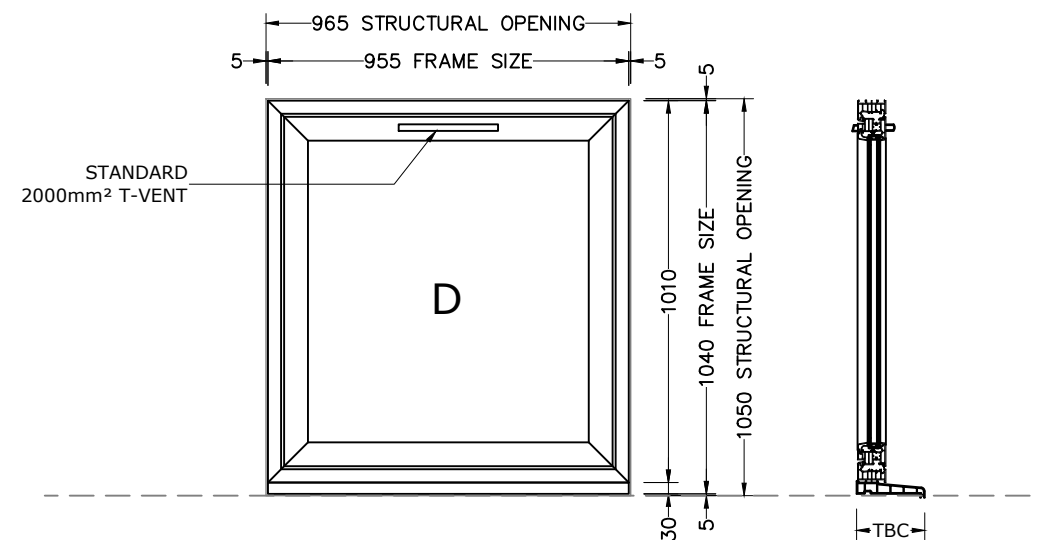

D=DUMMY SASH

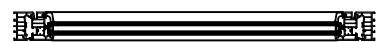

Revisions Format

Ltr	Description	Date
-----	-------------	------

Ltr	Description	Date

A	Drawing Revised As Per Comments	13.02.19
---	---------------------------------	----------

Ltr	Description	Date
-----	-------------	------

--	--	--

UNIQUE BUILDING ON SUCCESS

Unique Window Systems
 87 Parker Drive
 Leicester LE4 0JP
 Tel: 0116 2364656
 Fax: 0116 2364511
 E-Mail: sales@uws.co.uk
 Web site: www.uws.co.uk

Drwg Title	HT SP8
------------	--------

Job Reference	Heyford Park Phase 8
---------------	----------------------

Customer	Dorchester Living
----------	-------------------

Scale	1:20	Paper	A3
-------	------	-------	----

Drawn By	KK	Date	15.01.19
----------	----	------	----------

Chkd. Design	SM	Chkd. Contracts	AP
--------------	----	-----------------	----

Job No.	H005348
---------	---------

Drwg. No.	UW-11-SP8	Rev.	A
-----------	-----------	------	---

WINDOW							
NO.	WINDOW REF	ELEVATION	FLOOR	LOCATION	SBD	GLASS	QTY
1	W23	SIDE	SECOND	BED 2	NO	TBC	1
TOTAL							1