

**HOUSE TYPE - 1A**  
**PLOT : 409**

ALL DIMENSIONS ARE IN MILLIMETERS  
UNLESS OTHERWISE SPECIFIED.  
DO NOT SCALE FROM THIS DETAIL.  
IF IN DOUBT ASK.  
THIS DRAWING IS COPYRIGHT.

Architectural Status - Please Advise

A  B  C

Date \_\_\_\_\_

Sign. \_\_\_\_\_

Print \_\_\_\_\_

A- Proceed no comments

B- Incorporate comments & proceed

C- Resubmit for approval

**SYSTEM:-**

WINDOW - MODUS FLUSH

**COLOUR:-**

(RAL 7015)Slate Grey Smooth On White

**GLASS :-TBC**

**WINDOW HARDWARE :-**

1. Standard Handle
2. Standard Lock
3. Standard Trickle vent
4. Hinge :
  - 1) SBD Hinge All Ground Floor & Accessable Area. (MEGA Hinge Where Applicable)
  - 2) Tried Hinge Above GF Side Hung Window (MEGA Hinge Where Applicable)

**CILL :-**

TBC

Revisions Format

Ltr	Description	Date
A	Drawing Revised As Per Comments	23.01.19

Ltr	Description	Date

A	Drawing Revised As Per Comments	23.01.19
---	---------------------------------	----------

Ltr	Description	Date



Unique Window Systems  
87 Parker Drive  
Leicester LE4 0JP  
Tel: 0116 2364656  
Fax: 0116 2364511  
E-Mail: sales@uws.co.uk  
Web site: www.uws.co.uk

Drwg Title | HT 1A

Job Reference | Heyford Park Phase 8

Customer | Dorchester Living


Scale | 1:20 | Paper | A3

Drawn By | KK | Date | 15.01.19

Chkd. Design | SM | Chkd. Contracts | AP

Job No. | H005348

Drwg. No. | UW-05-1A | Rev. | A

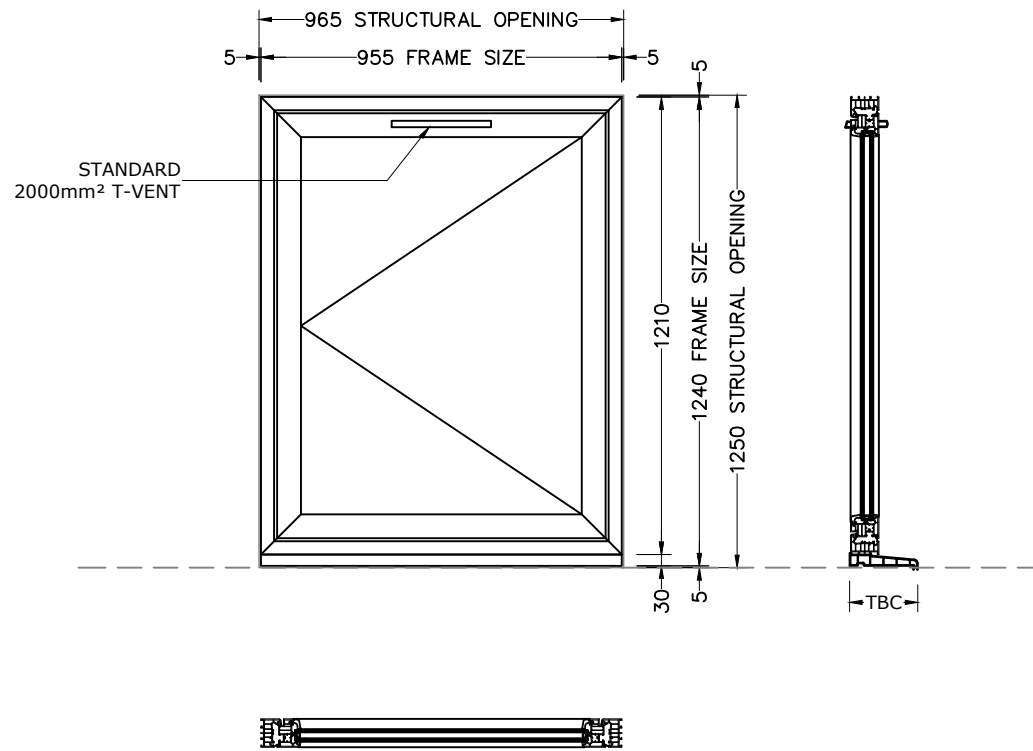

WINDOW							
NO.	WINDOW REF	ELEVATION	FLOOR	LOCATION	SBD	GLASS	QTY
1	W10	REAR	FIRST	LANDING	NO	TBC	1
TOTAL							1