


HOUSE TYPE - SP9
 PLOT : 366,367,368,379
 380,406,407

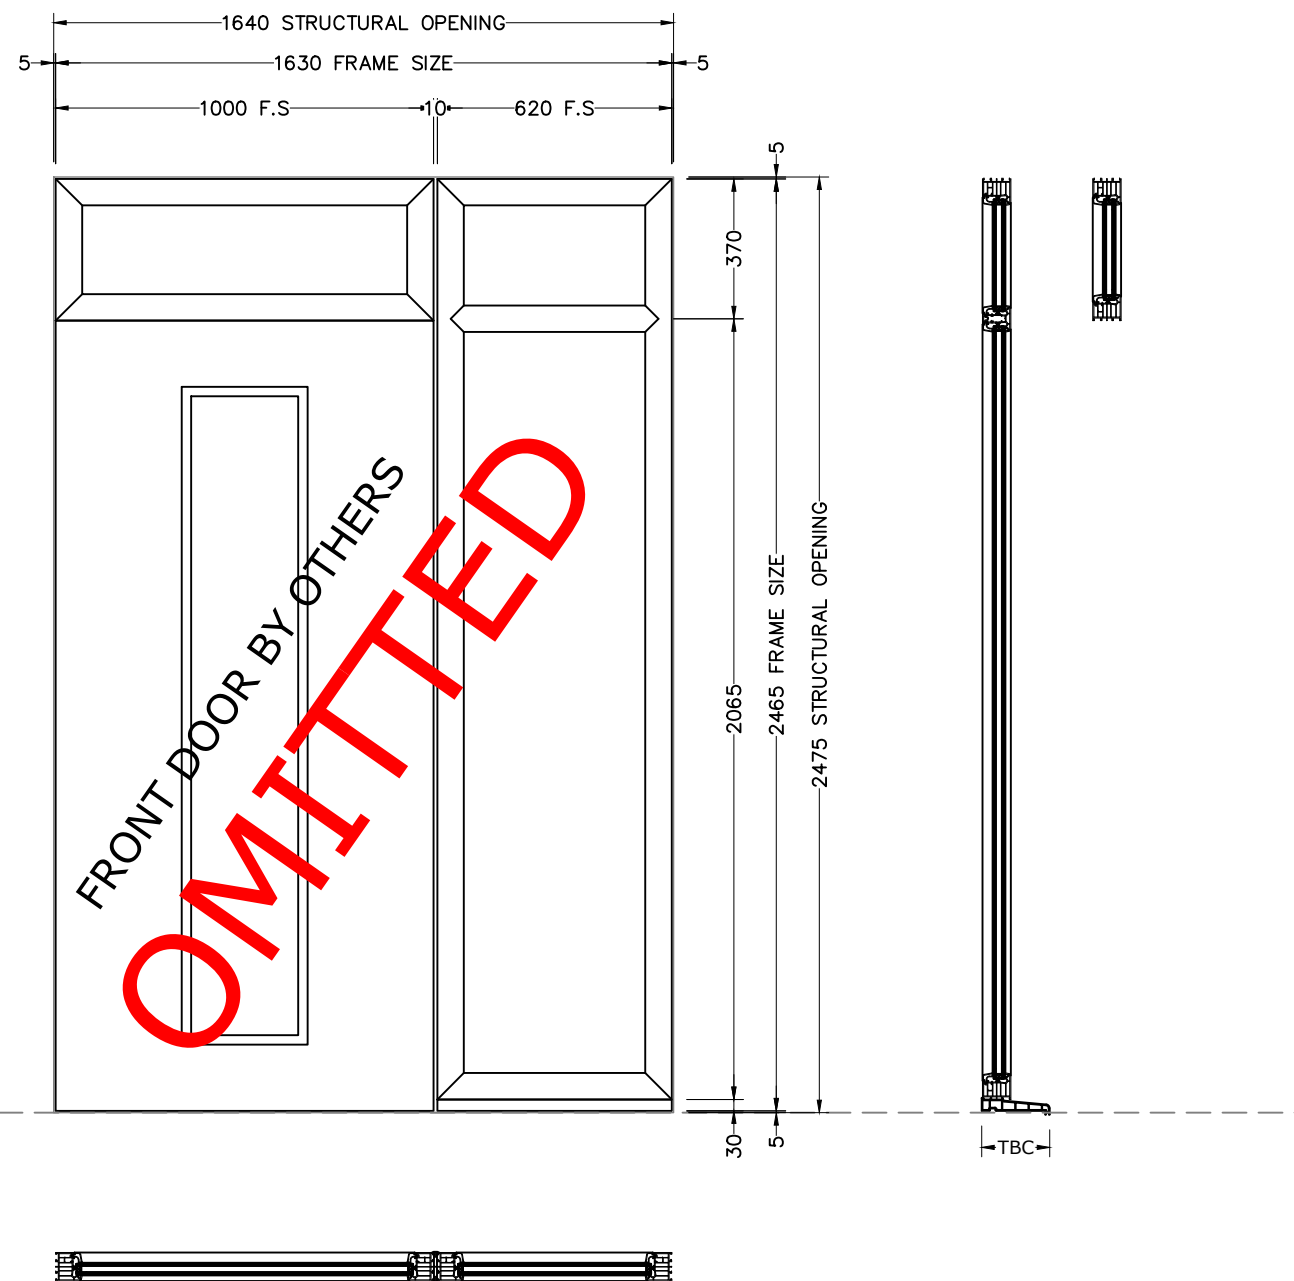

NOTE :
 1) KINDLY CONFIRM THE SIZES
 2) KINDLY CONFIRM THE TRANSOM DROP

FRONT DOOR WITH SIDE LIGHT							
NO.	WINDOW REF	ELEVATION	FLOOR	LOCATION	SBD	GLASS	QTY
1	W2	FRONT	GROUND	HALL	YES	TBC	7
TOTAL							7

ALL DIMENSIONS ARE IN MILLIMETERS
 UNLESS OTHERWISE SPECIFIED.
 DO NOT SCALE FROM THIS DETAIL.
 IF IN DOUBT ASK.
 THIS DRAWING IS COPYRIGHT.

Architectural Status - Please Advise

A B C

Date _____
 Sign. _____
 Print _____

A- Proceed no comments
 B- Incorporate comments & proceed
 C- Resubmit for approval

SYSTEM:-

WINDOW - MODUS FLUSH

COLOUR:-

(RAL 7015)Slate Grey Smooth On White

GLASS :-TBC

DOOR HARDWARE :-

1. Standard Handle
2. Standard Lock
3. Standard Trickle vent

CILL :-

TBC

Revisions Format

Ltr	Description	Date
A	Drawing Revised As Per Comments	23.01.19

UNIQUE BUILDING ON SUCCESS

Unique Window Systems
 87 Parker Drive
 Leicester LE4 0JP
 Tel: 0116 2364656
 Fax: 0116 2364511
 E-Mail: sales@uws.co.uk
 Web site: www.uws.co.uk

Drwg Title	HT SP9
Job Reference	Heyford Park Phase 8
Customer	Dorchester Living
Scale	1:20 Paper A3
Drawn By	KK Date 15.01.19
Chkd. Design	SM Chkd. Contracts AP
Job No.	H005348
Drwg. No.	UDR-01-SP9 Rev. A