


FRONT ELEVATION
PLOTS 405 & 408

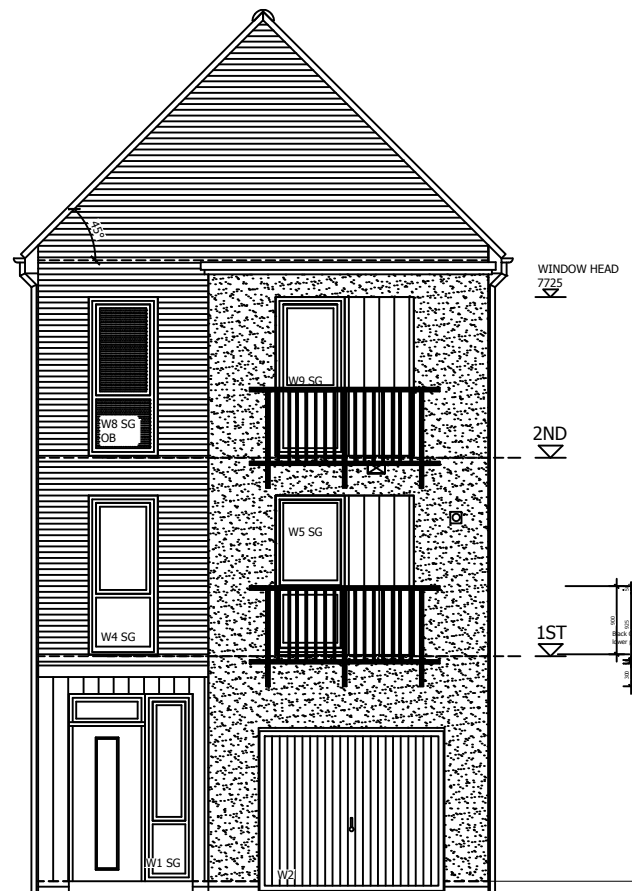

FRONT ELEVATION
PLOTS 365 & 369

For Planning reference

REV.	DESCRIPTION:	BY:	DATE:
D	Windows sections redrawn		24.01.19 GH
C	Height of ballustrading decreased		30.05.18 GH
B	Width and height of ballustrading increased		12.02.18 GH
A	Brackets repositioned and bracket fixing specified		12.02.18 GH

STATUS: TENDER ISSUE

CLIENT: Dorchester Living
Heyford Park
Oxford
OX25 5HD
01869 238200
www.dorchestergrp.com

ARCHITECT: Dorchester Living
Heyford Park
Oxford
OX25 5HD

SITE: Heyford Park
Phase 8

TITLE: Juliet Balcony Details

SCALE AT A3:	DATE:	DRAWN:	CHECKED:
1:20 & 1:100	07/02/2018	GH	GH
PROJECT NO:	DRAWING NO:	REVISION:	
	SP8/Detail 1	D	