


**FOR DORCHESTER REFERENCE ONLY**

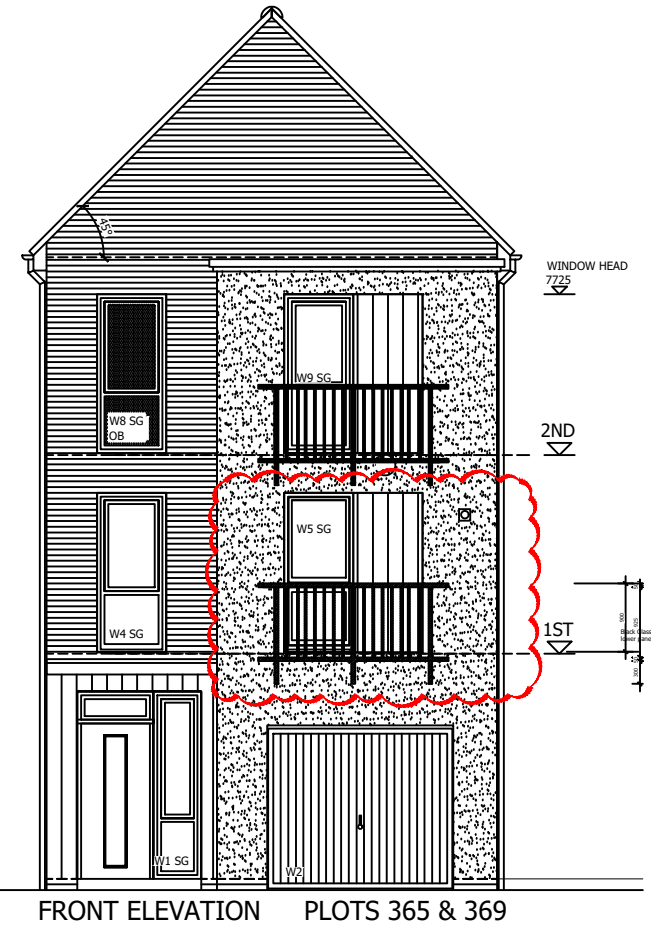

ALL DIMENSIONS ARE IN MILLIMETERS UNLESS OTHERWISE SPECIFIED. DO NOT SCALE FROM THIS DETAIL. IF IN DOUBT ASK. THIS DRAWING IS COPYRIGHT.

Architectural Status - Please Advise

A  B  C

Date \_\_\_\_\_  
Sign. \_\_\_\_\_  
Print \_\_\_\_\_

A- Proceed no comments  
B- Incorporate comments & proceed  
C- Resubmit for approval

Revisions Format

Ltr	Description	Date

Ltr Description Date

**UNIQUE** BUILDING ON SUCCESS

Unique Window Systems  
87 Parker Drive  
Leicester LE4 0JP  
Tel: 0116 2364656  
Fax: 0116 2364511  
E-Mail: sales@uws.co.uk  
Web site: www.uws.co.uk

Drwg Title	Juliet Balcony Details	
Job Reference	Heyford Park Phase 8	
Customer	Dorchester Living	
Scale	1:20	Paper A3
Drawn By	KK	Date 01.02.19
Chkd. Design	SM	Chkd. Contracts AP
Job No.	H005348	
Drwg. No.	D-101	Rev. ----