



1. CONTRACTORS MUST CHECK ALL DIMENSIONS ON SITE. ONLY FIGURED DIMENSIONS ARE TO BE WORKED FROM. DISCREPANCIES MUST BE REPORTED TO THE ARCHITECT OR ENGINEER BEFORE PROCEEDING. © THIS DRAWING IS COPYRIGHT.
2. REPRODUCED FROM OS SITEMAP © BY PERMISSION OF ORDNANCE SURVEY® ON BEHALF OF THE CONTROLLER OF HER MAJESTY'S STATIONERY OFFICE. © CROWN COPYRIGHT 2008. ALL RIGHTS RESERVED. LICENCE NUMBER 100007126.
3. UNTIL TECHNICAL APPROVAL HAS BEEN OBTAINED FROM THE RELEVANT AUTHORITIES, ALL DRAWINGS ARE ISSUED AS PRELIMINARY AND NOT FOR CONSTRUCTION. SHOULD THE CONTRACTOR COMMENCE SITE WORK PRIOR TO APPROVAL BEING GIVEN IT IS ENTIRELY AT HIS OWN RISK.

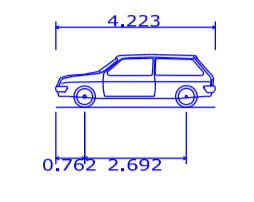

DB32 Private Car  
 Overall Length 4.223m  
 Overall Width 1.715m  
 Overall Body Height 1.392m  
 Min Body Ground Clearance 0.233m  
 Max Track Width 1.629m  
 Lock to Lock Time 4.00s  
 Kerb to Kerb Turning Radius 5.780m

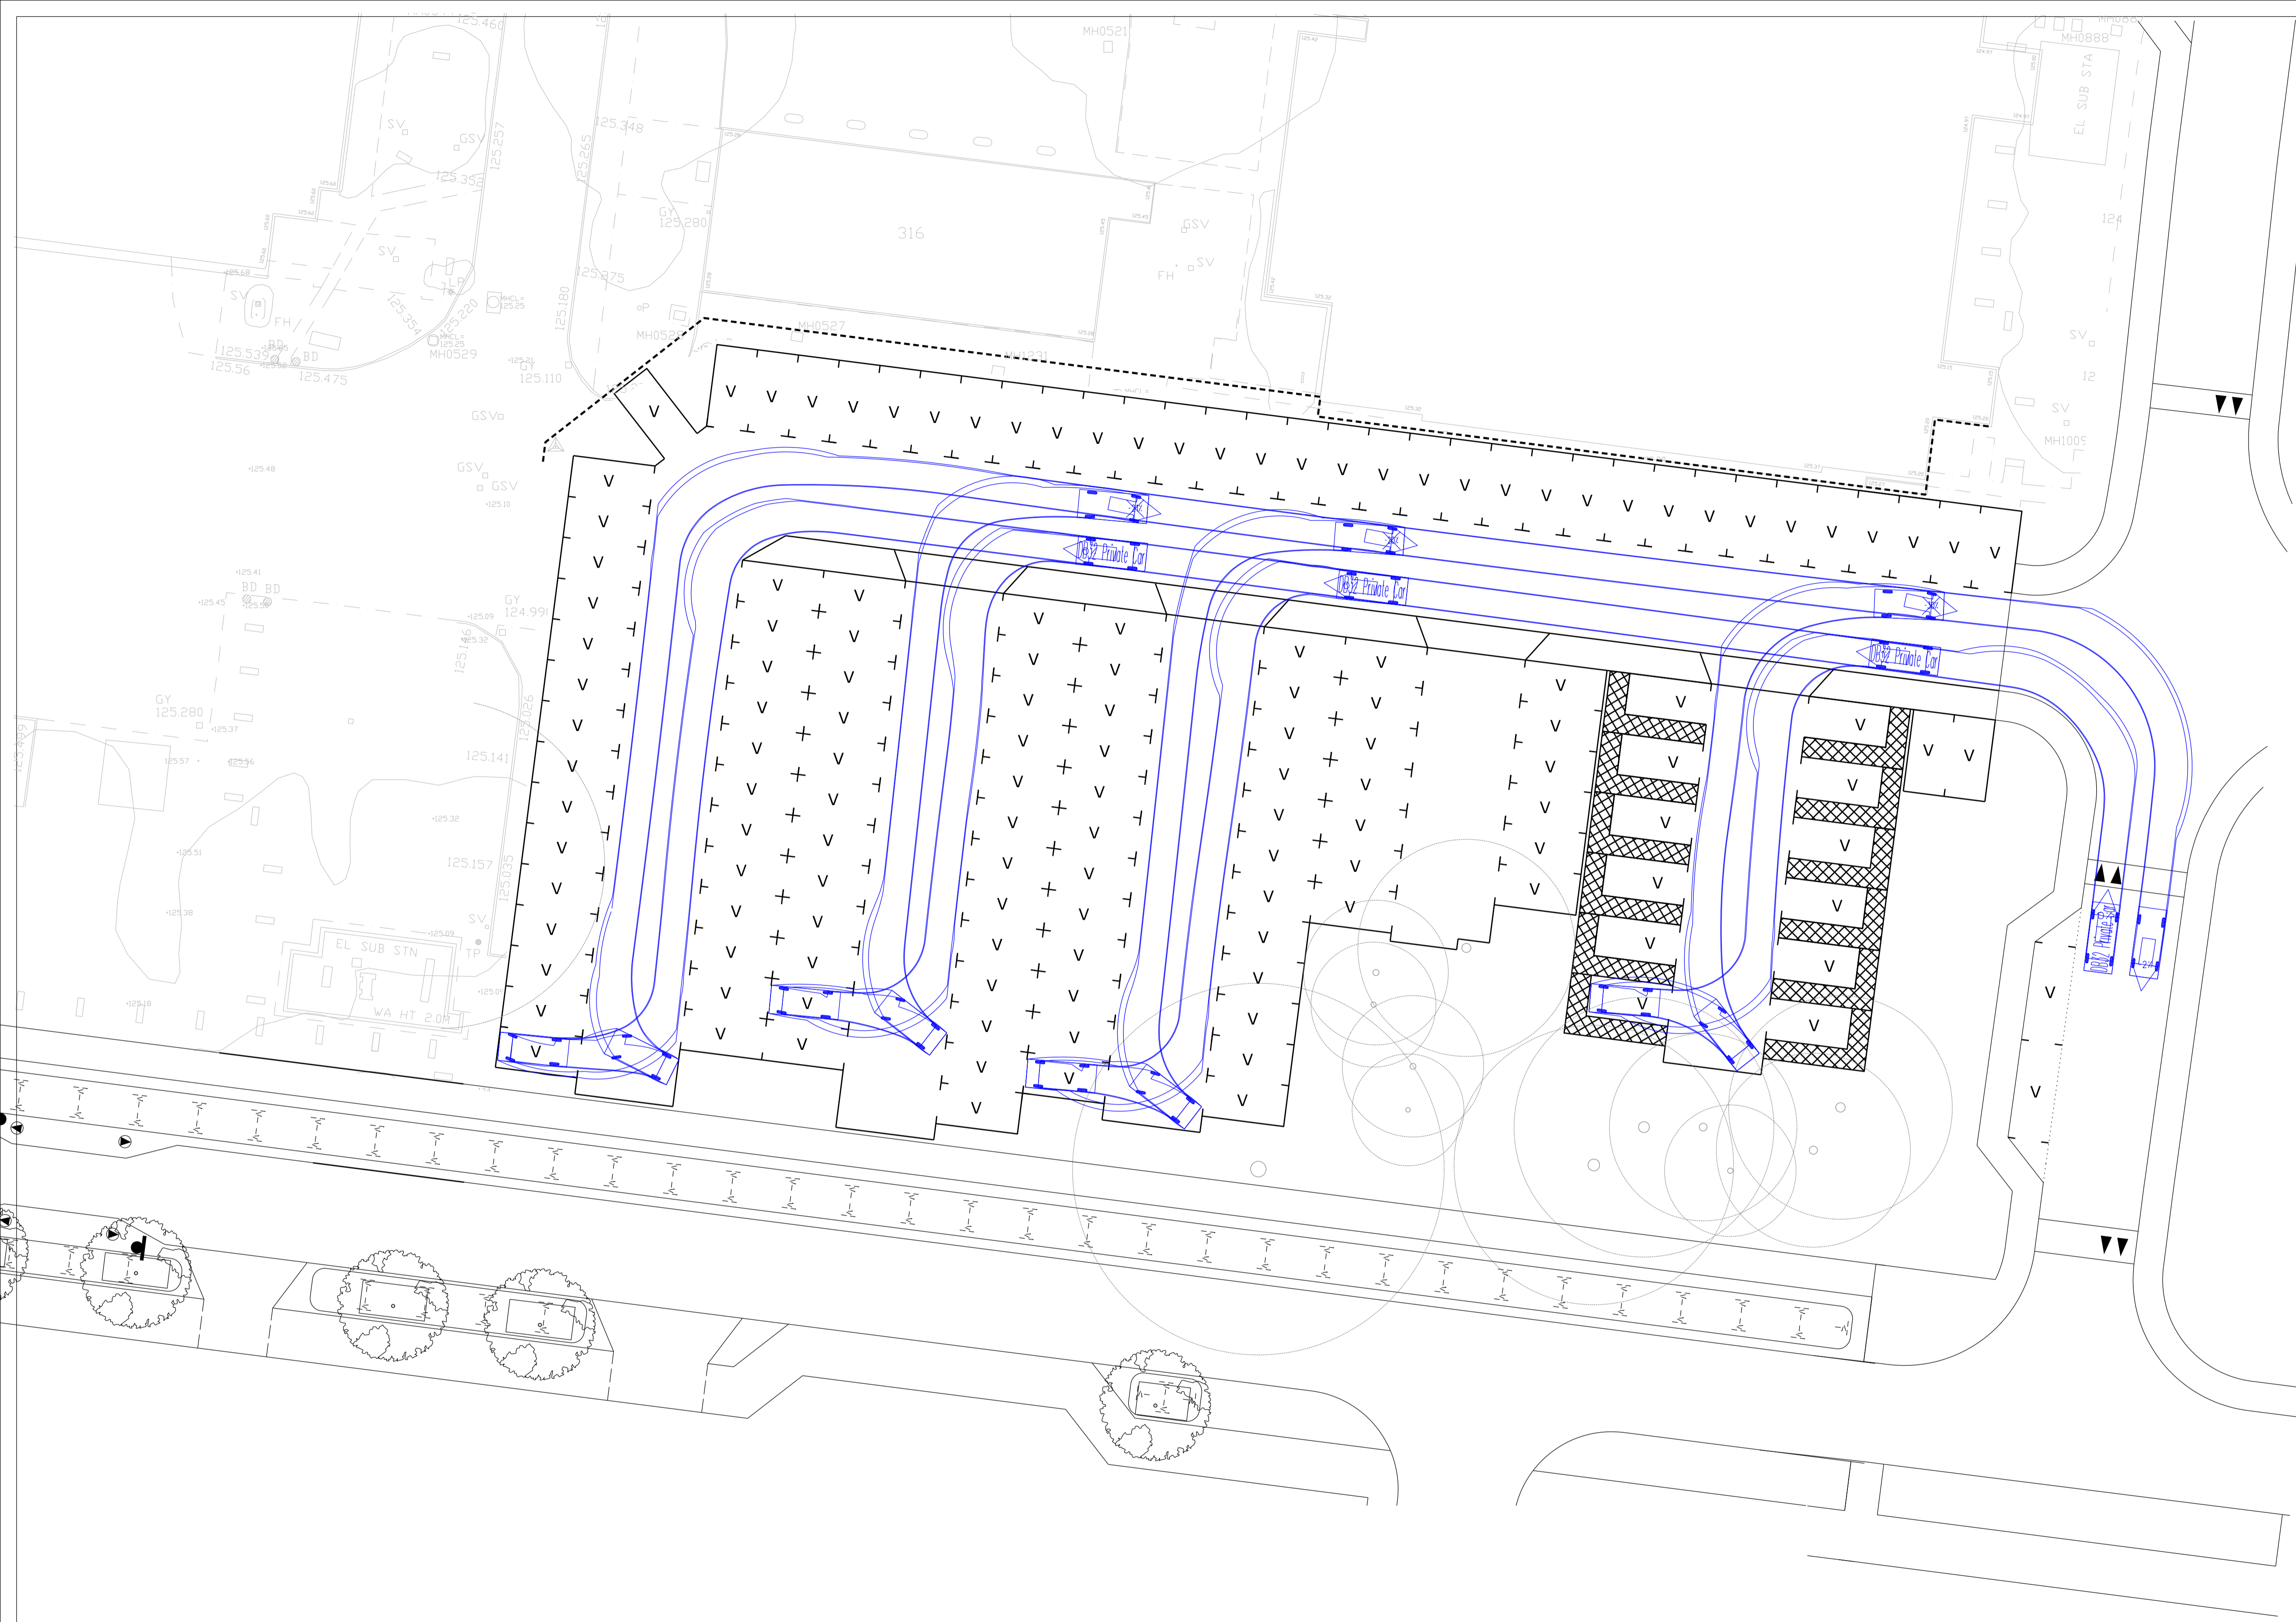

FOR PLANNING PURPOSES ONLY

REVISION	DESCRIPTION	AT	JF	DATE
B	DRAWING NUMBER CHANGED	AT	JF	02.06.17
A	UPDATED TO SUIT TREE REMOVAL LAYOUT	AT	JF	07.04.17

PRELIMINARY  INFORMATION  TENDER  CONSTRUCTION  AS BUILT

**WOODS HARDWICK**  
 ARCHITECTS, ENGINEERS AND DEVELOPMENT CONSULTANTS

15-17 GOLDINGTON ROAD  
 BEDFORD, MK40 3NH  
 T. +44 (0)1234 26862  
 FORT DUNLOP FORT PARKWAY  
 BIRMINGHAM, B24 9FE  
 UNITED KINGDOM  
 T. +44 (0)121 6297700  
 MAIL@WOODSHARDWICK.COM  
 WWW.WOODSHARDWICK.COM