

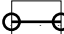
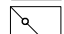
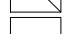
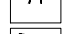

LEGEND

Play Equipment

- ① 5.17630 Playground Pump
- ② 5.20907 Water Switch, stainless steel/rubber
- ③ 5.20930 Lock Gate
- ④ 5.20900 Dam made of larch/rubber/stainless steel
- ⑤ 5.20500 Archimedes Screw made of stainless steel, with crank open, 1.25m long, 2 basins
- ⑥ L5.01000 Building Site made of larch
- ⑦ 9.20000 Bench on legs with back, x2
- ⑧ 9.70000 Waste Bin, stainless steel

Landscape Features

- ⑨ Sand Pit Safety Surface
- ⑩ Playful Landform, x2
- ⑪ Glacial Boulders Playscape

-  BIKE RACK
 -  INDICATIVE EXTENT OF PLAY AREA BOUNDARY
 -  INDICATIVE LOCATION OF PEDESTRIAN ACCESS GATE
 -  INDICATIVE LOCATIONS OF VEHICULAR / PEDESTRIAN ACCESS GATES
 -  EXTENT OF L.E.A.P.
- Amendments



Graven Hill, Bicester

Conceptual, 701 Play Area Proposal
General Arrangement Plan



Graven Hill Village Development Company Limited



PLANNING

Designed by	Checked by MR	Quotation No 12390-S-01
Drawn by NK	Date 29-11-17	Kings C0281-LEAP - 217 - PL
Scales @ A3 work to figured dimensions only		
DO NOT SCALE		
Publisher	Zone	Category
		701
		B