


NOTES

1. This drawing is to be read in conjunction with all the relevant contract documentation.
2. All dimensions are in mm unless otherwise stated. Dimensions to be checked on site prior to construction and any discrepancies reported to the Rolton Group Engineer.
3. Drawings marked Preliminary are for guidance/ approval only, i.e. NOT for Construction.
4. Revision clouds are shown for assistance only, the whole drawing is to be checked for new / amended information.


**DO NOT SCALE** Copyright Rolton Group Ltd 2018  
 This drawing shall remain the copyright of Rolton Group Ltd.

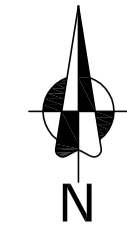

Standard construction hazards that a competent contractor would be aware of have not been identified on this drawing. Risks that may not be immediately apparent are listed below:

- Groundwater
- Existing Services

Rev	Date	Revision Description	Chkd
PI	22.02.18	Preliminary Issue	SDP

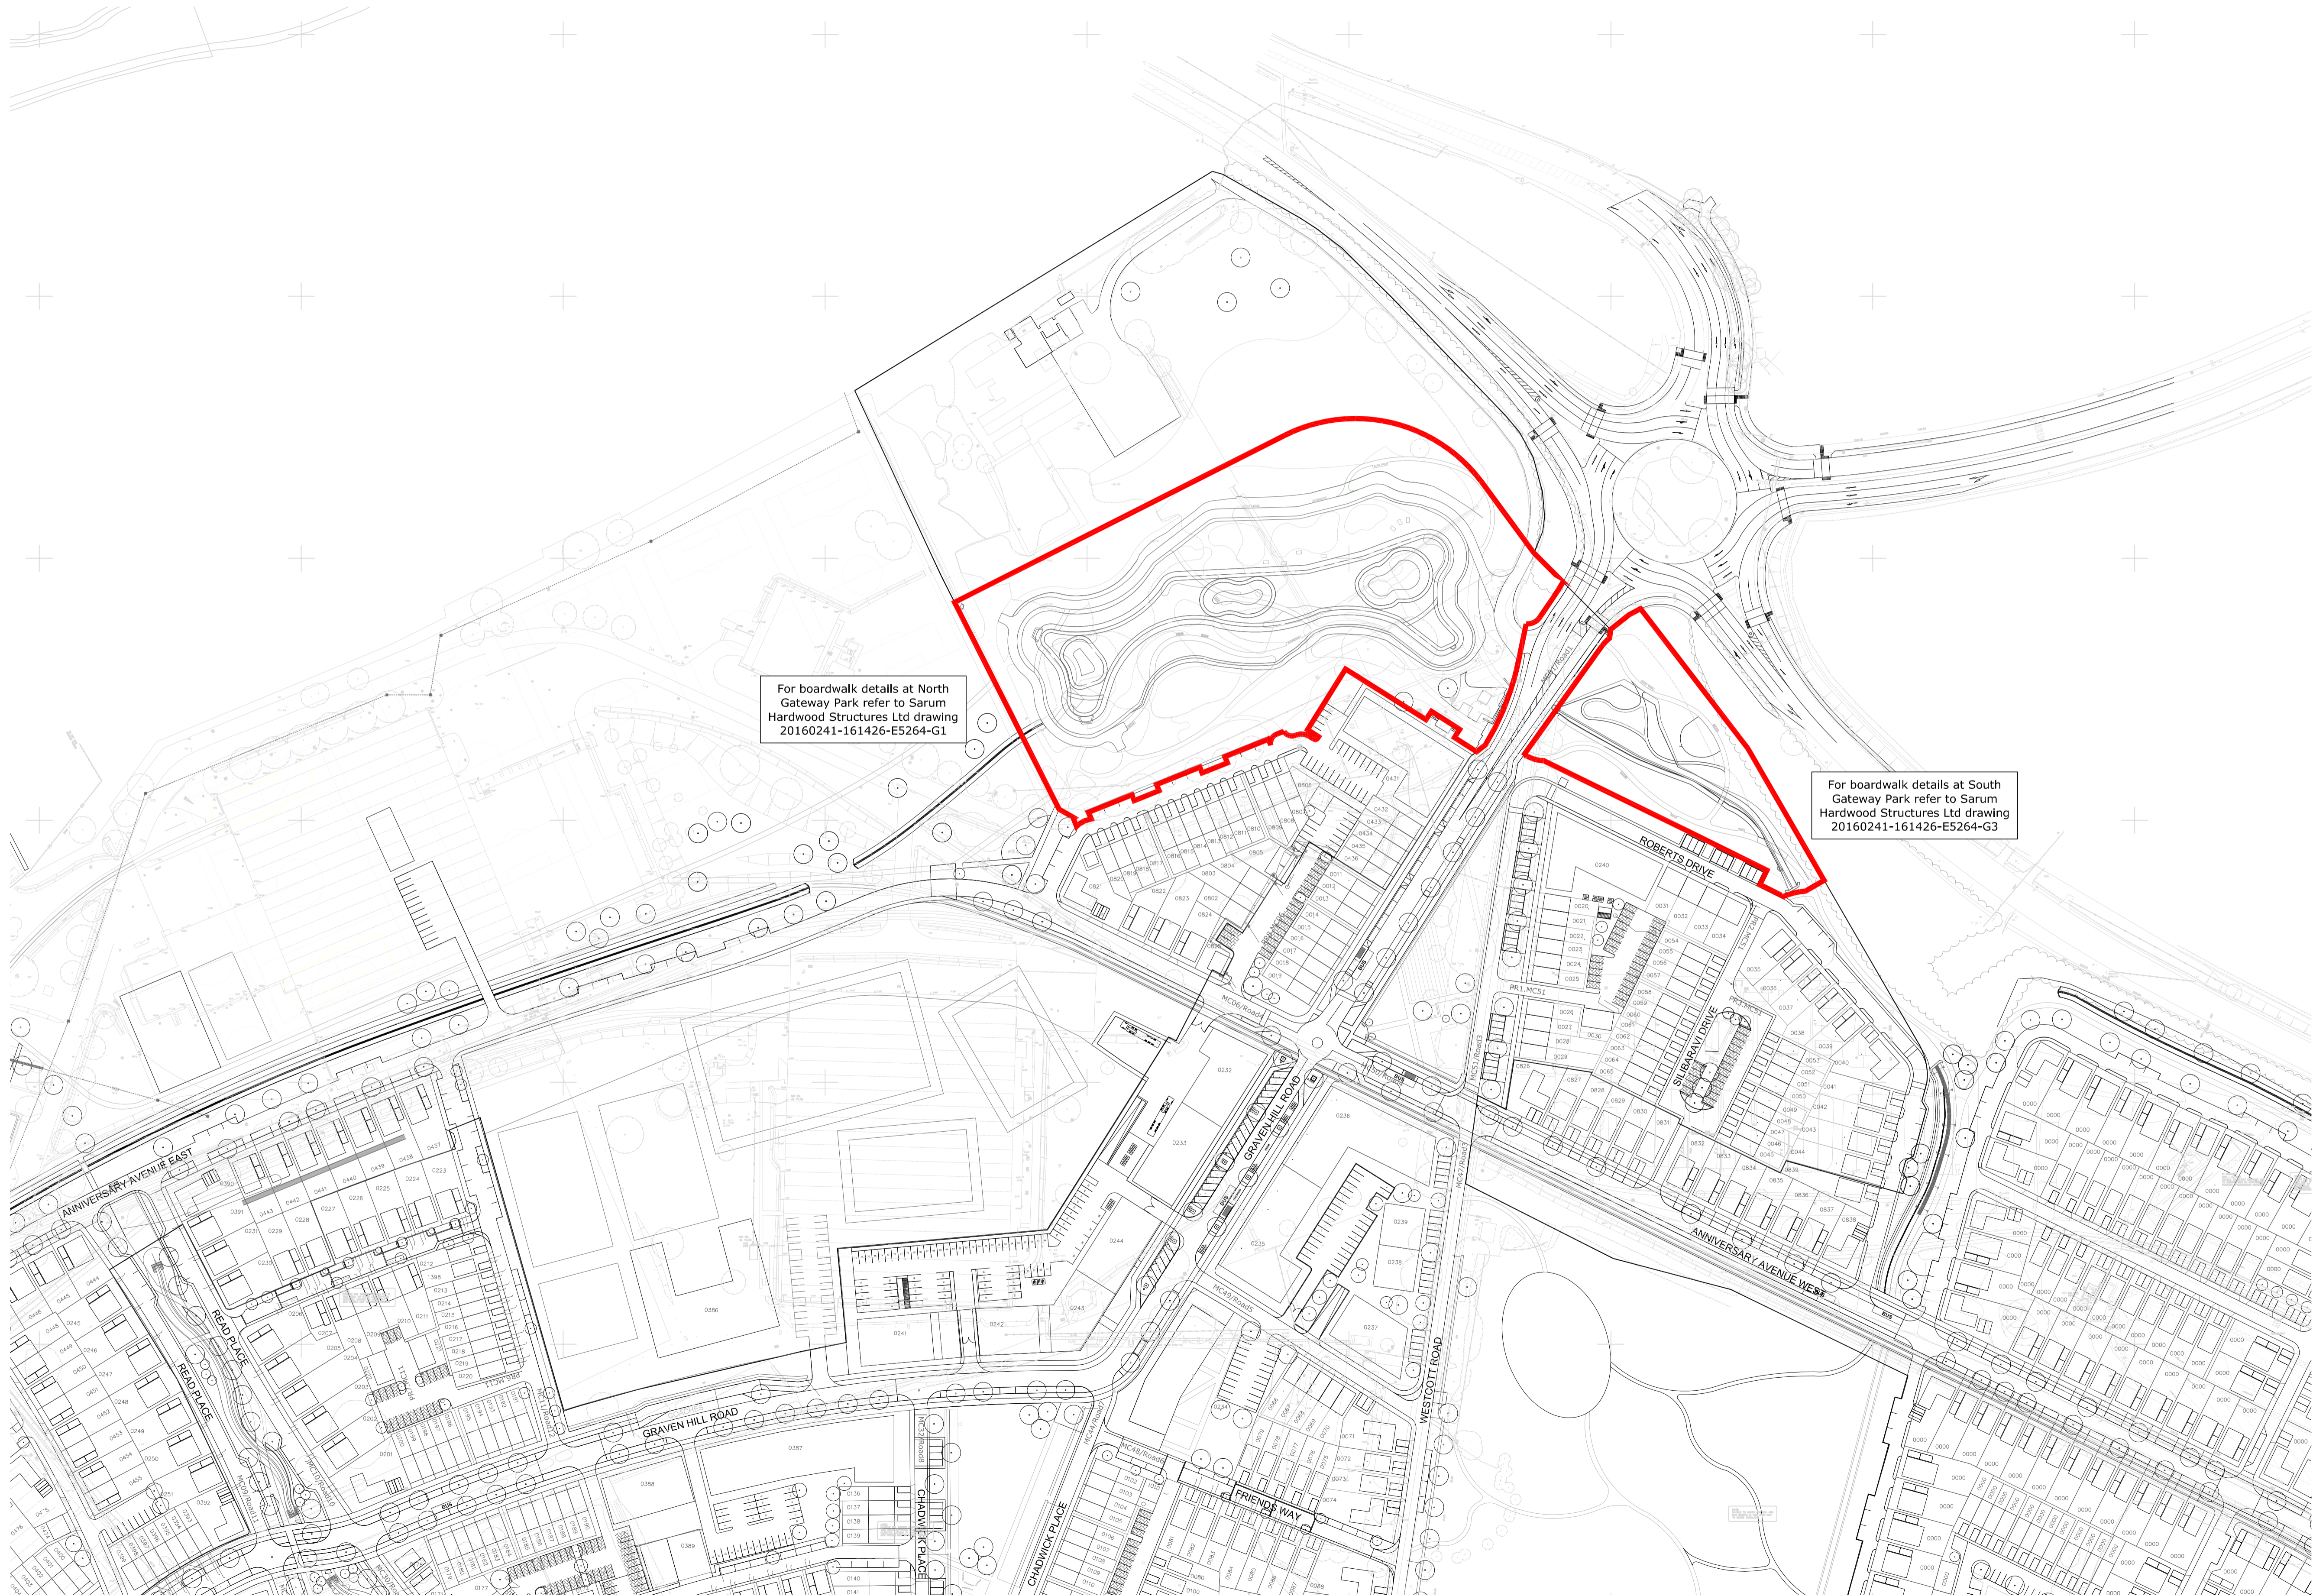

**ROLTON GROUP**  
 ENGINEERING THE FUTURE™  
 www.rolton.com 01933 410909

Project:  
**Graven Hill Development  
 Bicester  
 Phase 1a**

Drawing Title:  
**Proposed Gateway Park  
 Boardwalk, Swale and Pond  
 Location Plan**

Drawn By: CB Checked By: SDP Scales: 1:1250@A1, 1:2500@A3 Date: Feb.17

RGL Project Ref: 16-0069 Specification(s):  
 Issue Purpose:  
**PRELIMINARY**

GHD	RGL	00	00	DR
Project	Originator	Zone	Level	Type
D	100	2003	S1	P1
Role	Classification	Number	Suitability	Revision