

▼ 03 - SIPS Roof Line  
8372

▼ 02 - Loft  
5500


▼ 01 - FF  
2800

▼ 00 - GD  
0

*Apply Parex  
render  
Orange Earth.*

*Apply Parex  
render  
Orange Earth.*

**PAREx RENDER  
ORANGE EARTH**

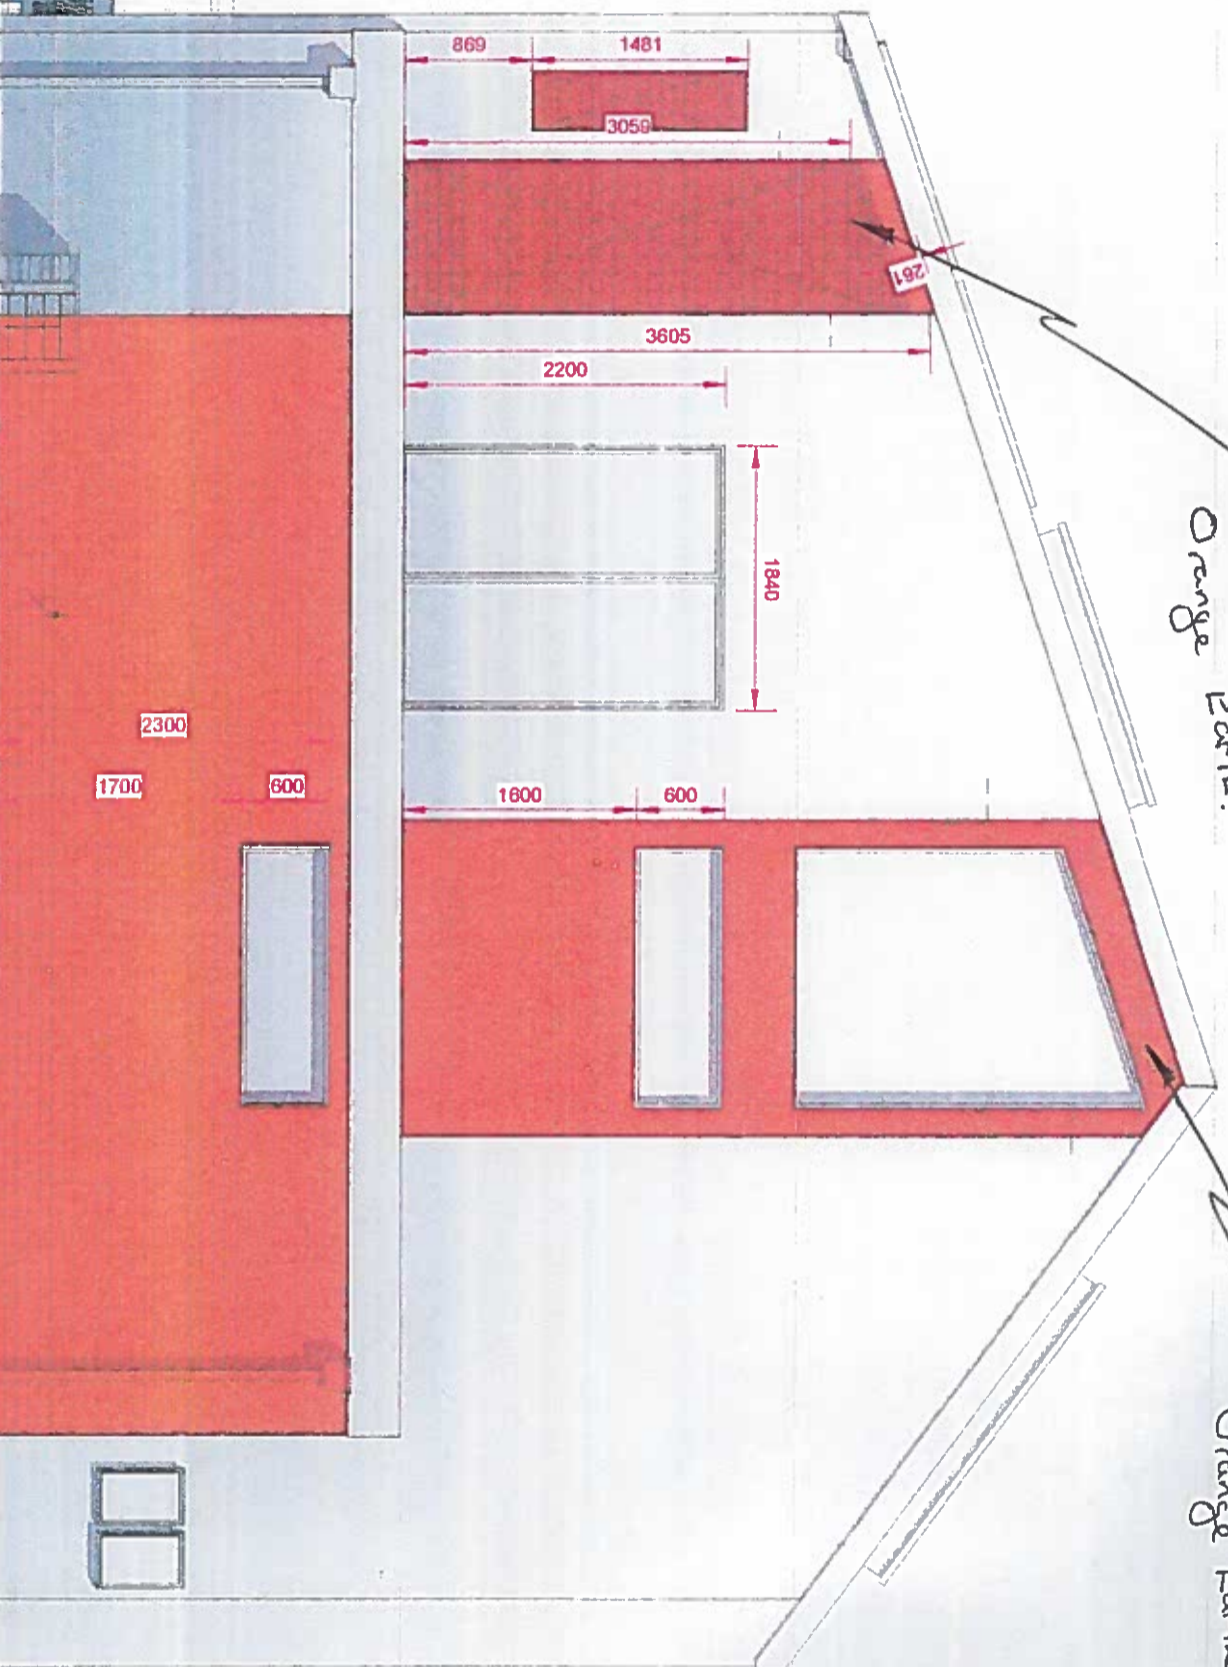




Apply Rear Windows  
Orange Earth.

Apply Rear Windows  
Orange Earth.



Change near windows to three windows doors from two

Windows brought forward to align with bedroom wall.

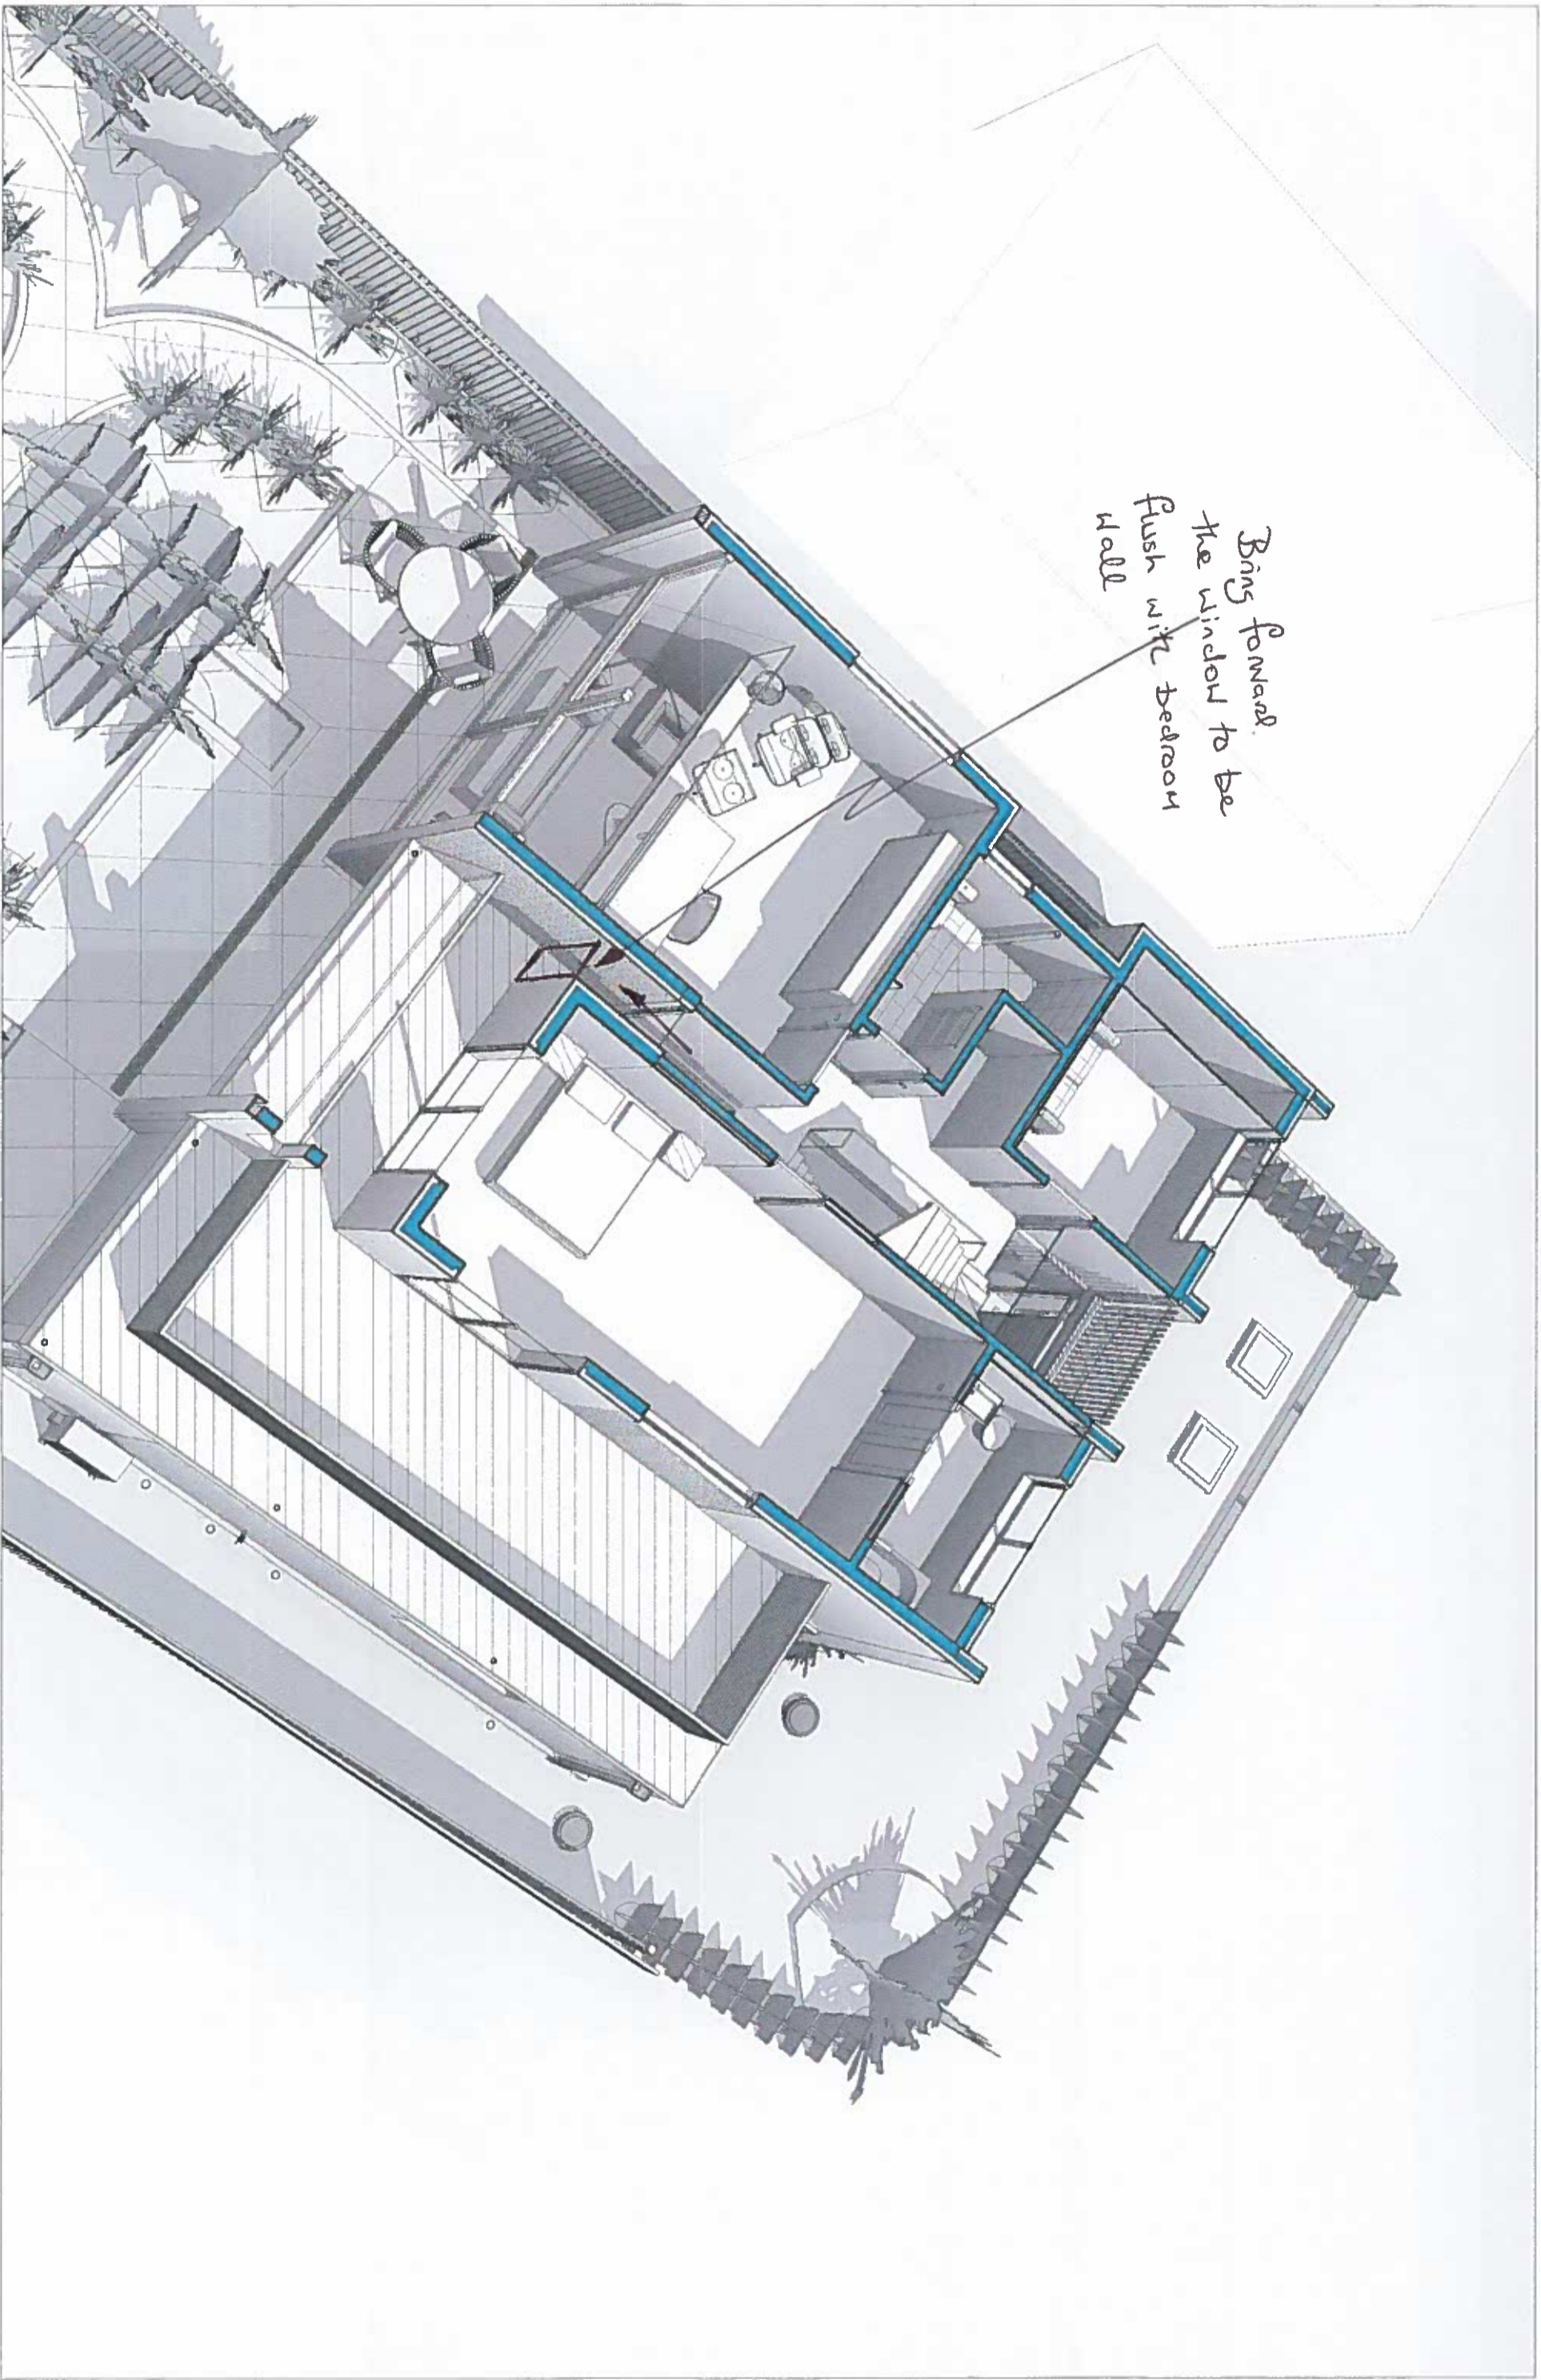

Bring forward.  
The window to be  
flush with bedroom  
wall