



GROUND FLOOR PLAN

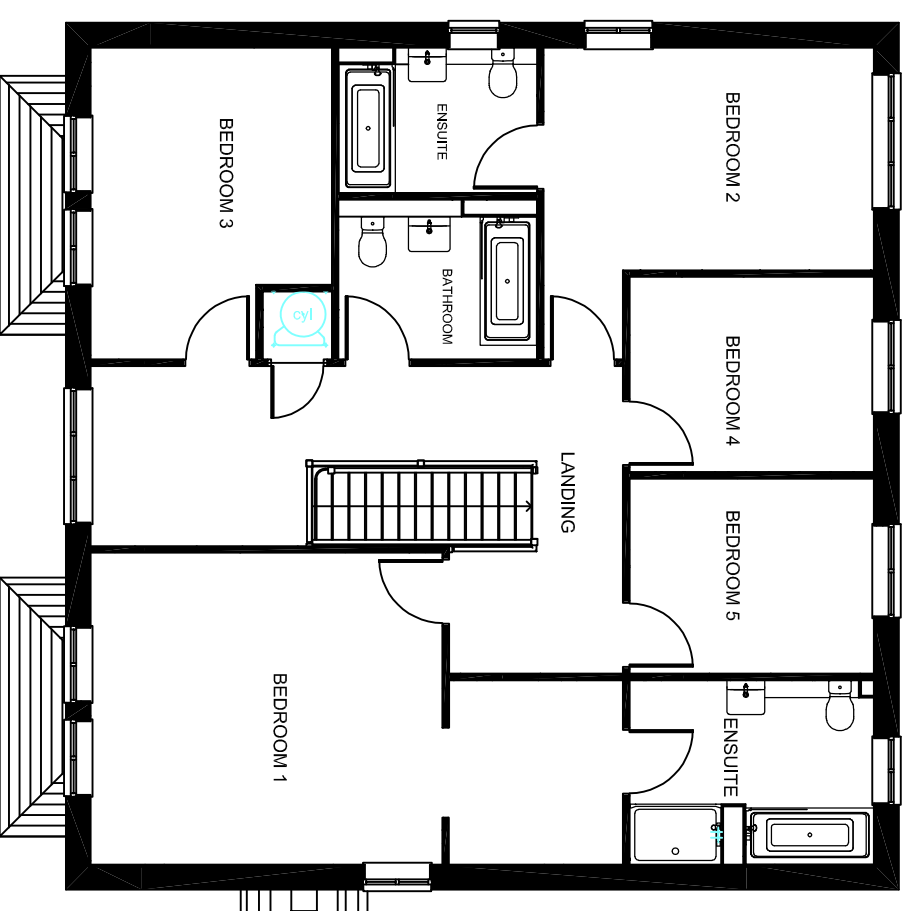


FIRST FLOOR PLAN

H: -
AS: 273

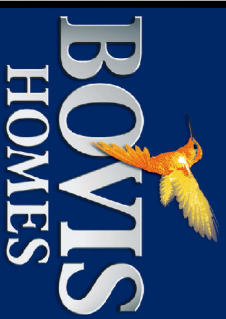

UPPER HEYFORD - B6

1:100

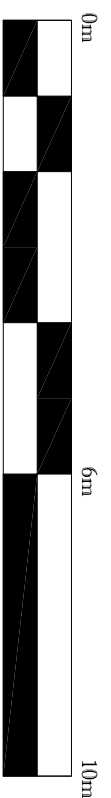

NOTE:

- Rain water goods to be Black
- Gas meter boxes to be in ground
- Electric meter boxes to be finished to match facing material
- Refer to materials layout for all facing materials
- Refer to Planning layout for Chimney positions
- Rear windows and gill detailing not shown as elevations are not visible to the street scene.

HOUSE TYPE X520 PLANNING DRAWING
5 BED HOUSE - BRICK
PROPOSED PLANS
1:100 @ A3
HTPD_X531_2