




FRONT ELEVATION

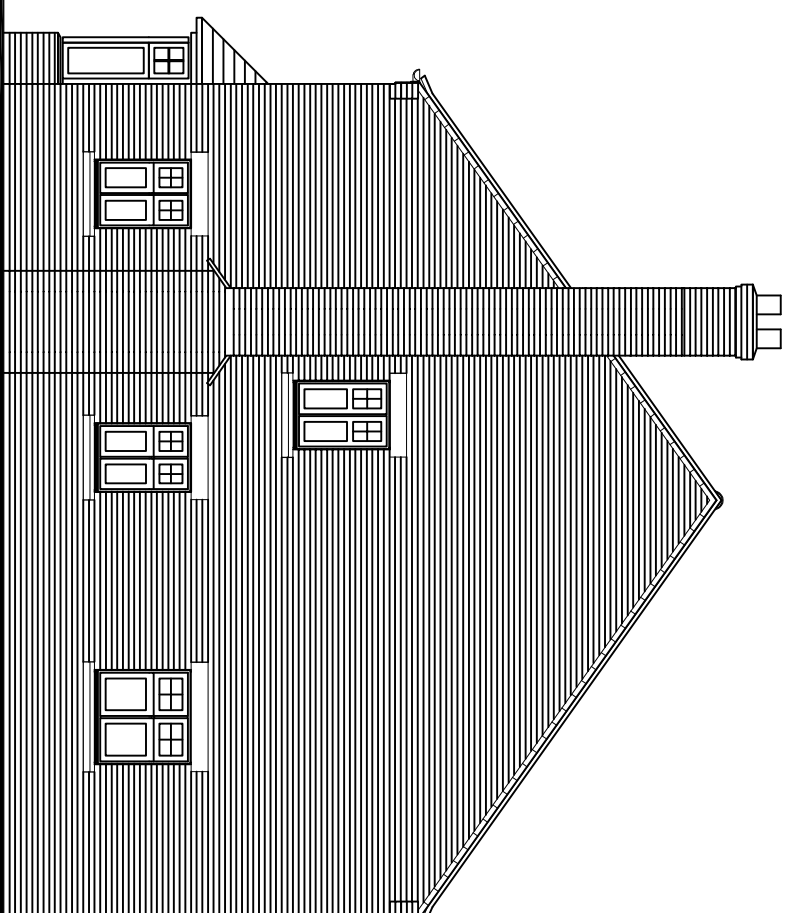

SIDE ELEVATION

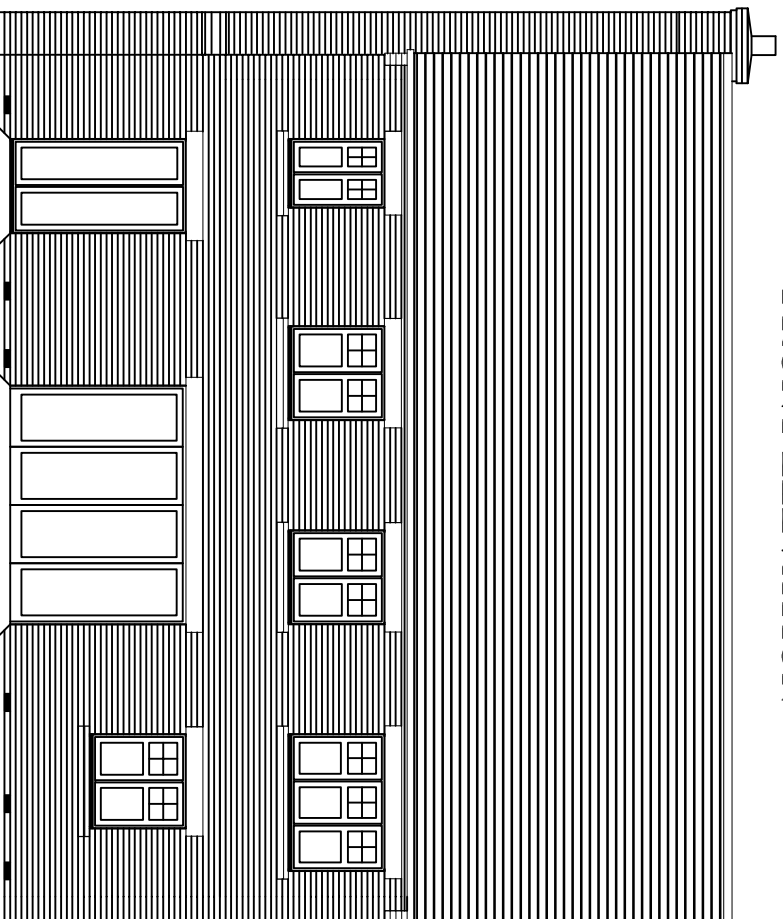


REAR ELEVATION

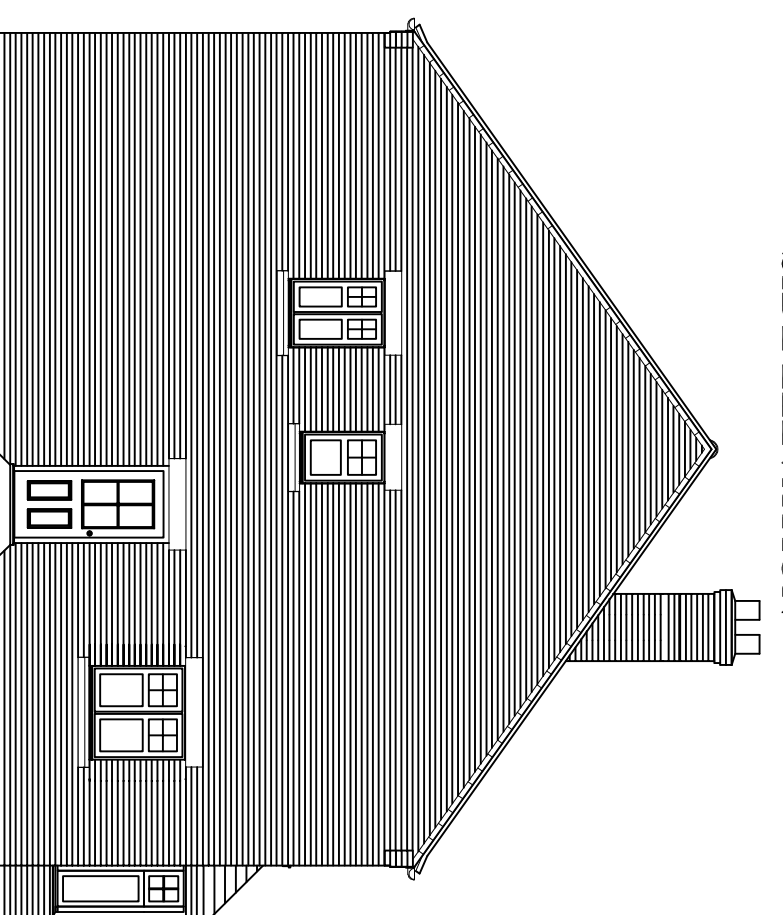


SIDE ELEVATION

H: -
AS: 273

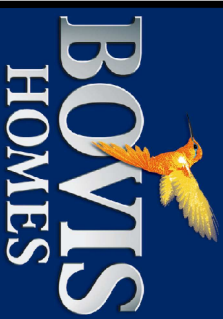

UPPER HEYFORD - B6

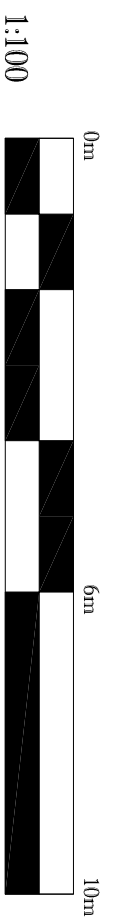

NOTE:
 - Rain water goods to be Black
 - Gas meter boxes to be in ground
 - Electric meter boxes to be finished to match facing material
 - Refer to materials layout for all facing materials
 - Refer to Planning layout for Chimney positions
 - Rear windows and cill detailing not shown as elevations are not visible to the street scene.

HOUSE TYPE X520 PLANNING DRAWING
 5 BED HOUSE - BRICK
 PROPOSED PLANS
 1:100 @ A3
 HTTPD_X531_1