



FRONT ELEVATION

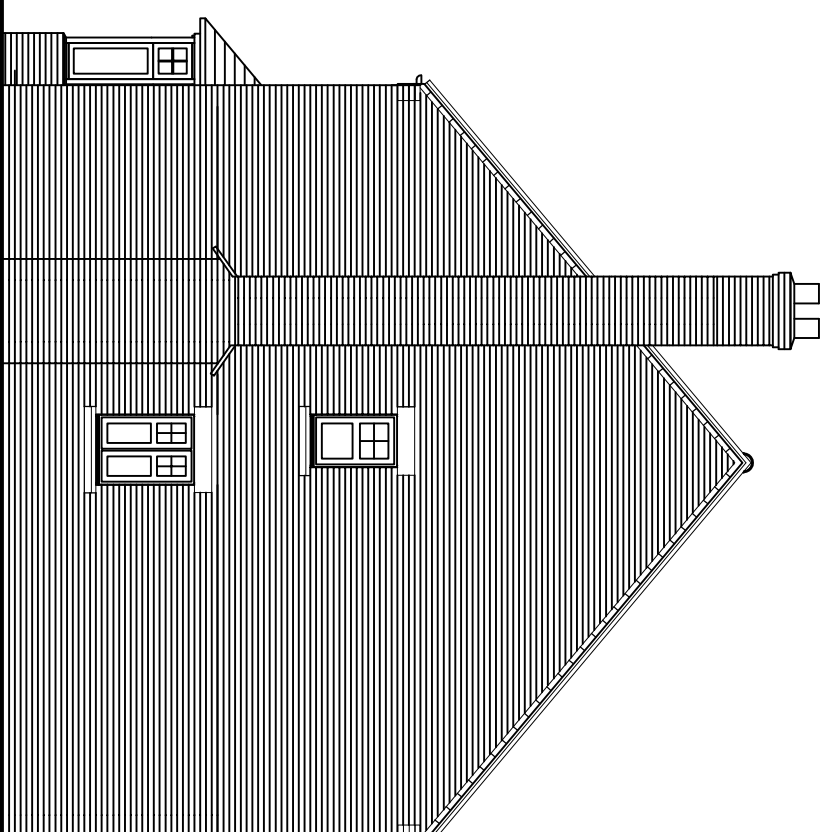


FRONT ELEVATION

H: -  
AS: 271

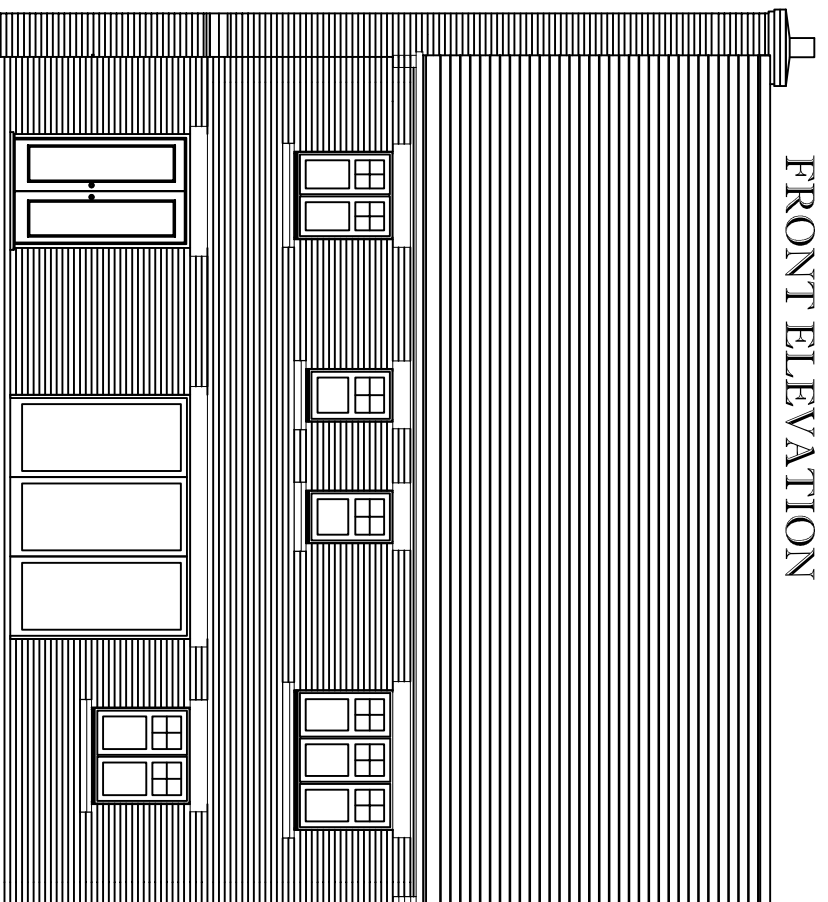


FRONT ELEVATION

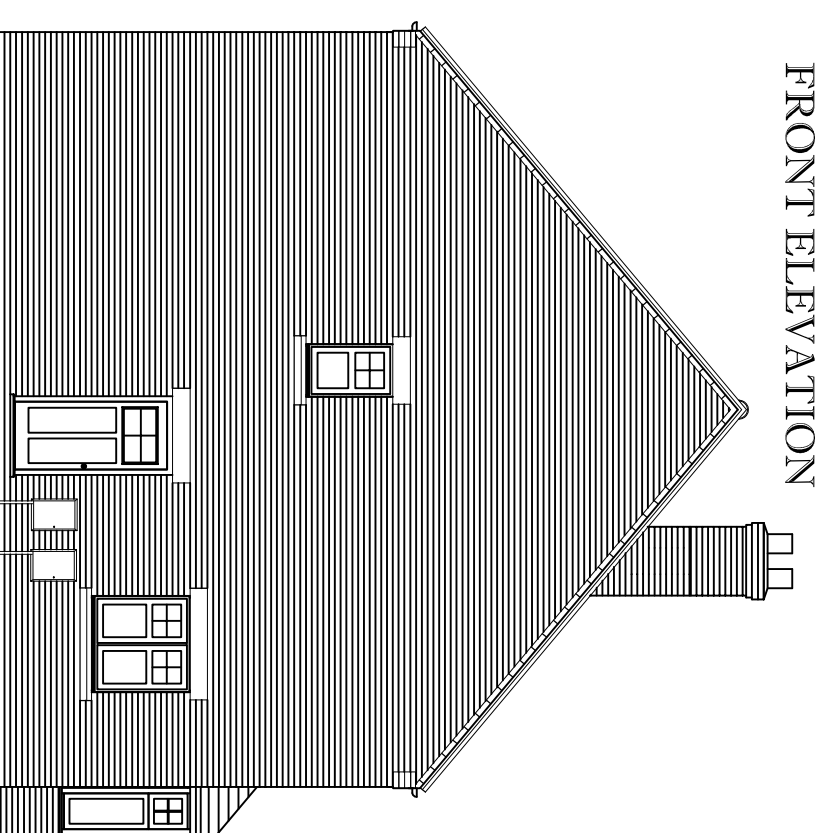

FRONT ELEVATION

# UPPER HEYFORD - B6

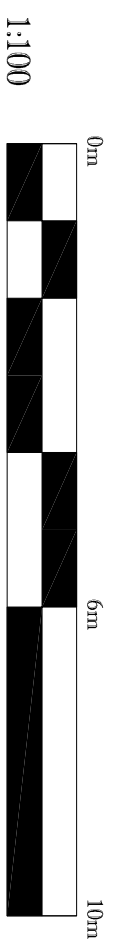

1:100

- NOTE:
- Rain water goods to be Black
  - Gas meter boxes to be in ground
  - Electric meter boxes to be finished to match facing material
  - Refer to materials layout for all facing materials
  - Refer to Planning layout for Chimney positions
  - Rear windows and cill detailing not shown as elevations are not visible to the street scene.

HOUSE TYPE X520 PLANNING DRAWING  
5 BED HOUSE - BRICK  
PROPOSED ELEVATIONS  
1:100 @ A3  
HTPD\_X520\_1