




FRONT ELEVATION




REAR ELEVATION



SIDE ELEVATION

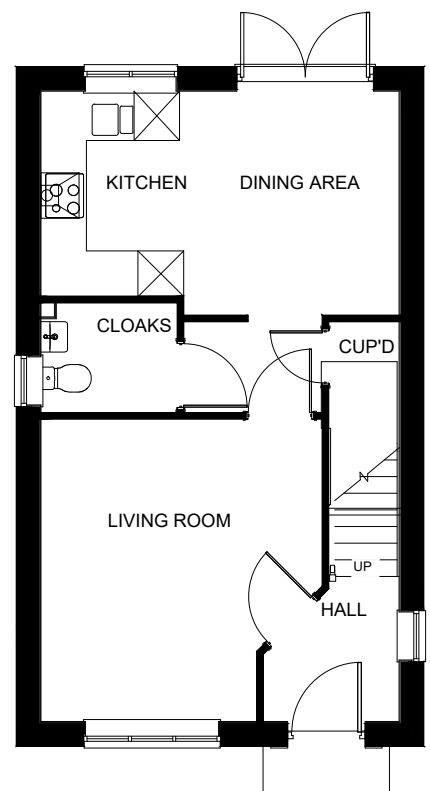

GROUND FLOOR PLAN

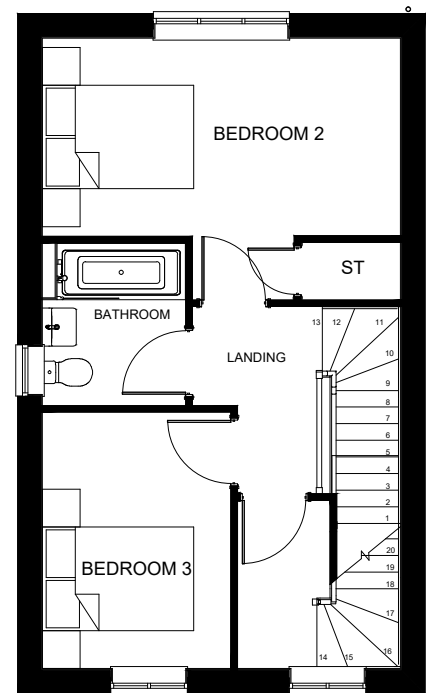

FIRST FLOOR PLAN



SECOND FLOOR PLAN



SIDE ELEVATION H: 287
 AS: 284, 285, 288 & 289



UPPER HEYFORD - B6



NOTE:

- Rain water goods to be Black
- Gas meter boxes to be in ground
- Electric meter boxes to be finished to match facing material
- Refer to materials layout for all facing materials
- Refer to Planning layout for Chimney positions
- Rear windows and cill detailing not shown as elevations are not visible to the street scene.

HOUSE TYPE X309 PLANNING DRAWING
 3 BED HOUSE - BRICK
 PROPOSED PLANS & ELEVATIONS
 1:100 @ A3
 HTPD_X309 REV: A