




FRONT ELEVATION

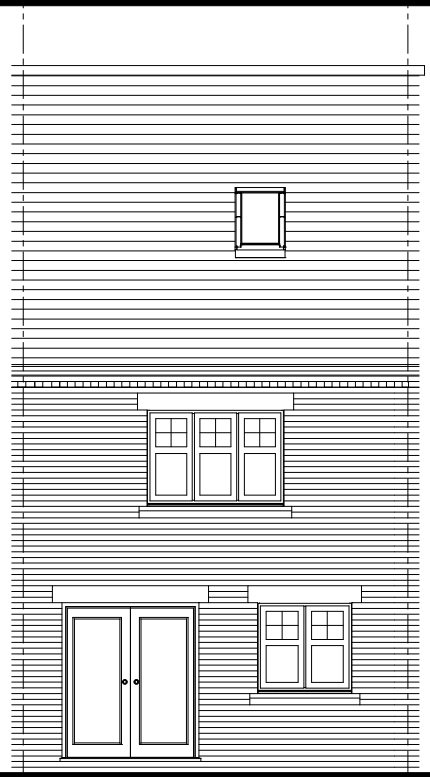


REAR ELEVATION

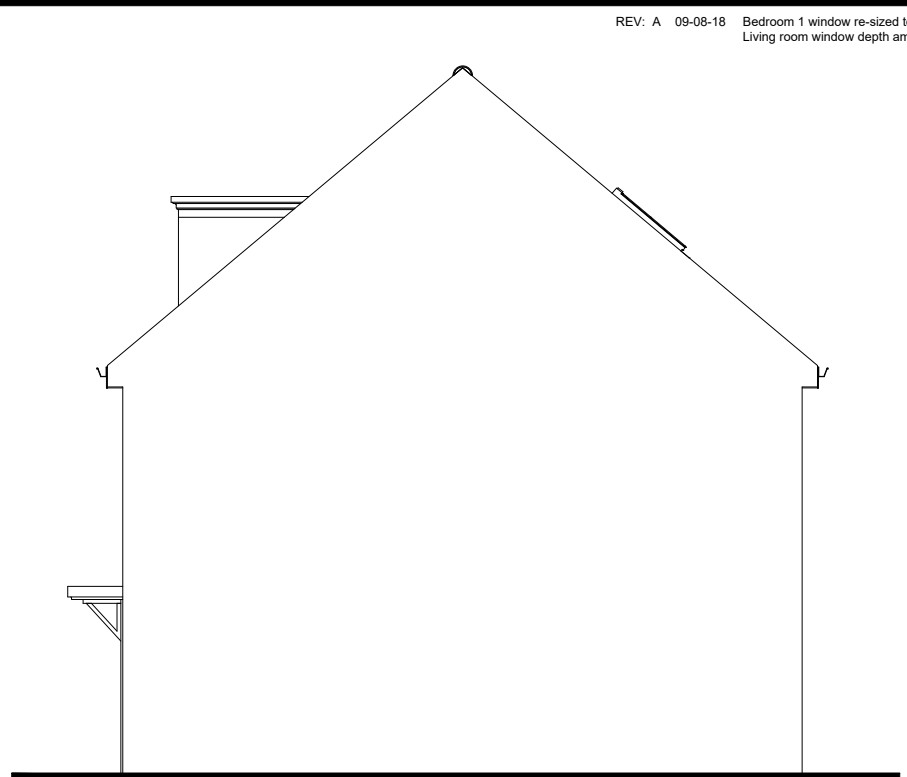


SIDE ELEVATION

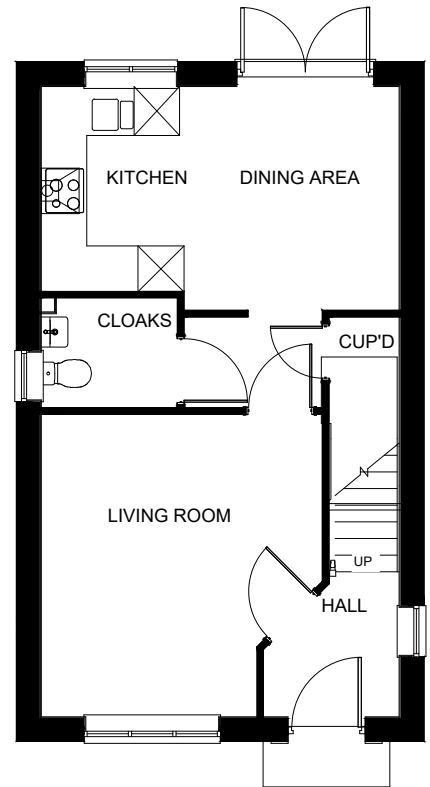


GROUND FLOOR PLAN

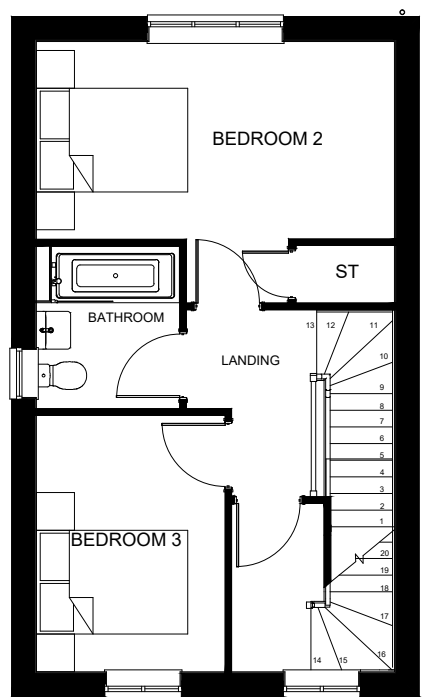

FIRST FLOOR PLAN

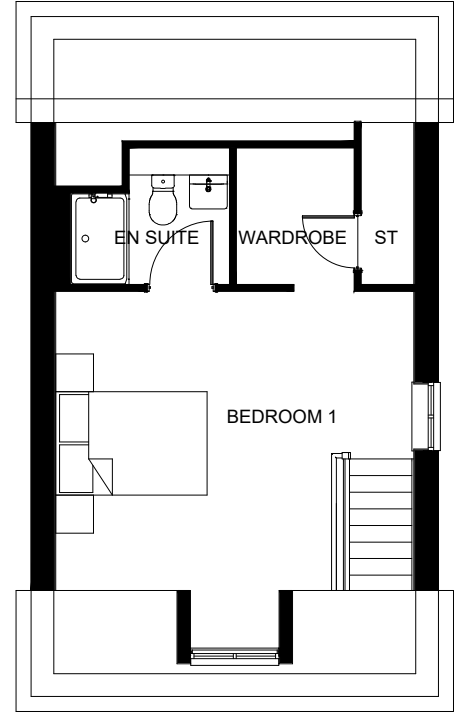

SECOND FLOOR PLAN

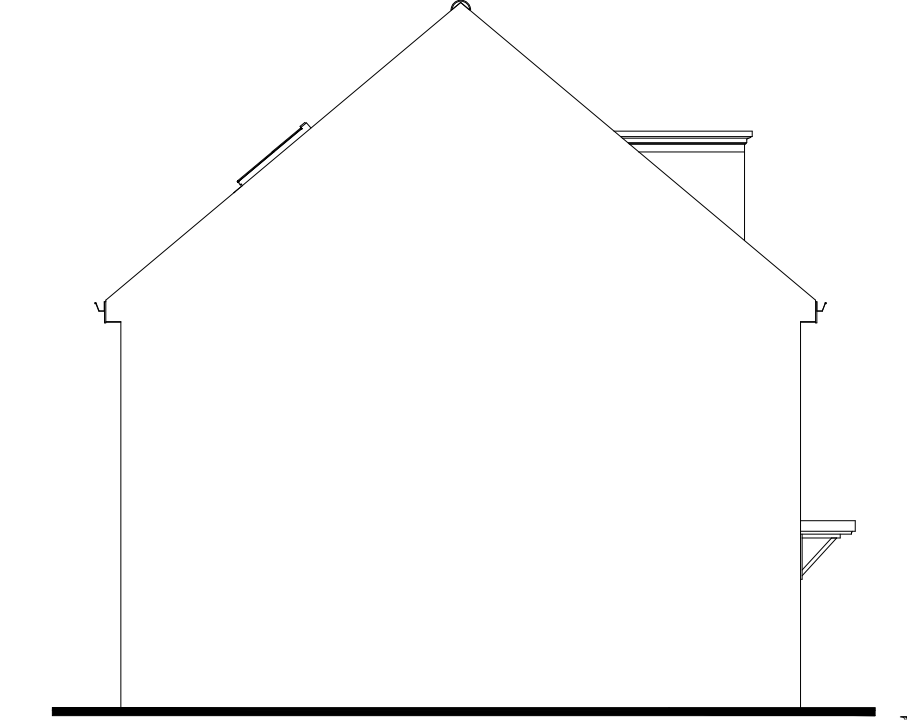


SIDE ELEVATION

H: 283
 AS: -



UPPER HEYFORD - B6

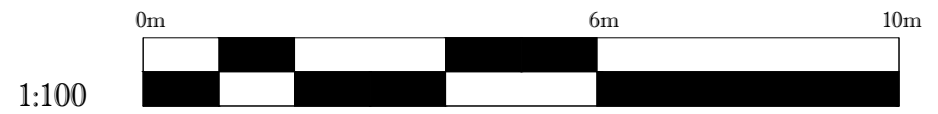

- NOTE:**
- Rain water goods to be Black
 - Gas meter boxes to be in ground
 - Electric meter boxes to be finished to match facing material
 - Refer to materials layout for all facing materials
 - Refer to Planning layout for Chimney positions
 - Rear windows and cill detailing not shown as elevations are not visible to the street scene.

HOUSE TYPE S309 PLANNING DRAWING
 3 BED HOUSE - BRICK
 PROPOSED PLANS
 1:100 @ A3
 HTPD_S309 REV: A