


DO NOT SCALE THIS DRAWING USE DIMENSIONS ONLY
 VERIFY ALL DIMENSIONS ON SITE BEFORE COMMENCING ANY
 WORK OR SHOP DRAWINGS
 INFORM THE ARCHITECT BEFORE ANY WORK STARTS IF THIS
 DRAWING EXCEEDS THE QUANTITIES IN ANY WAY

Revision Date

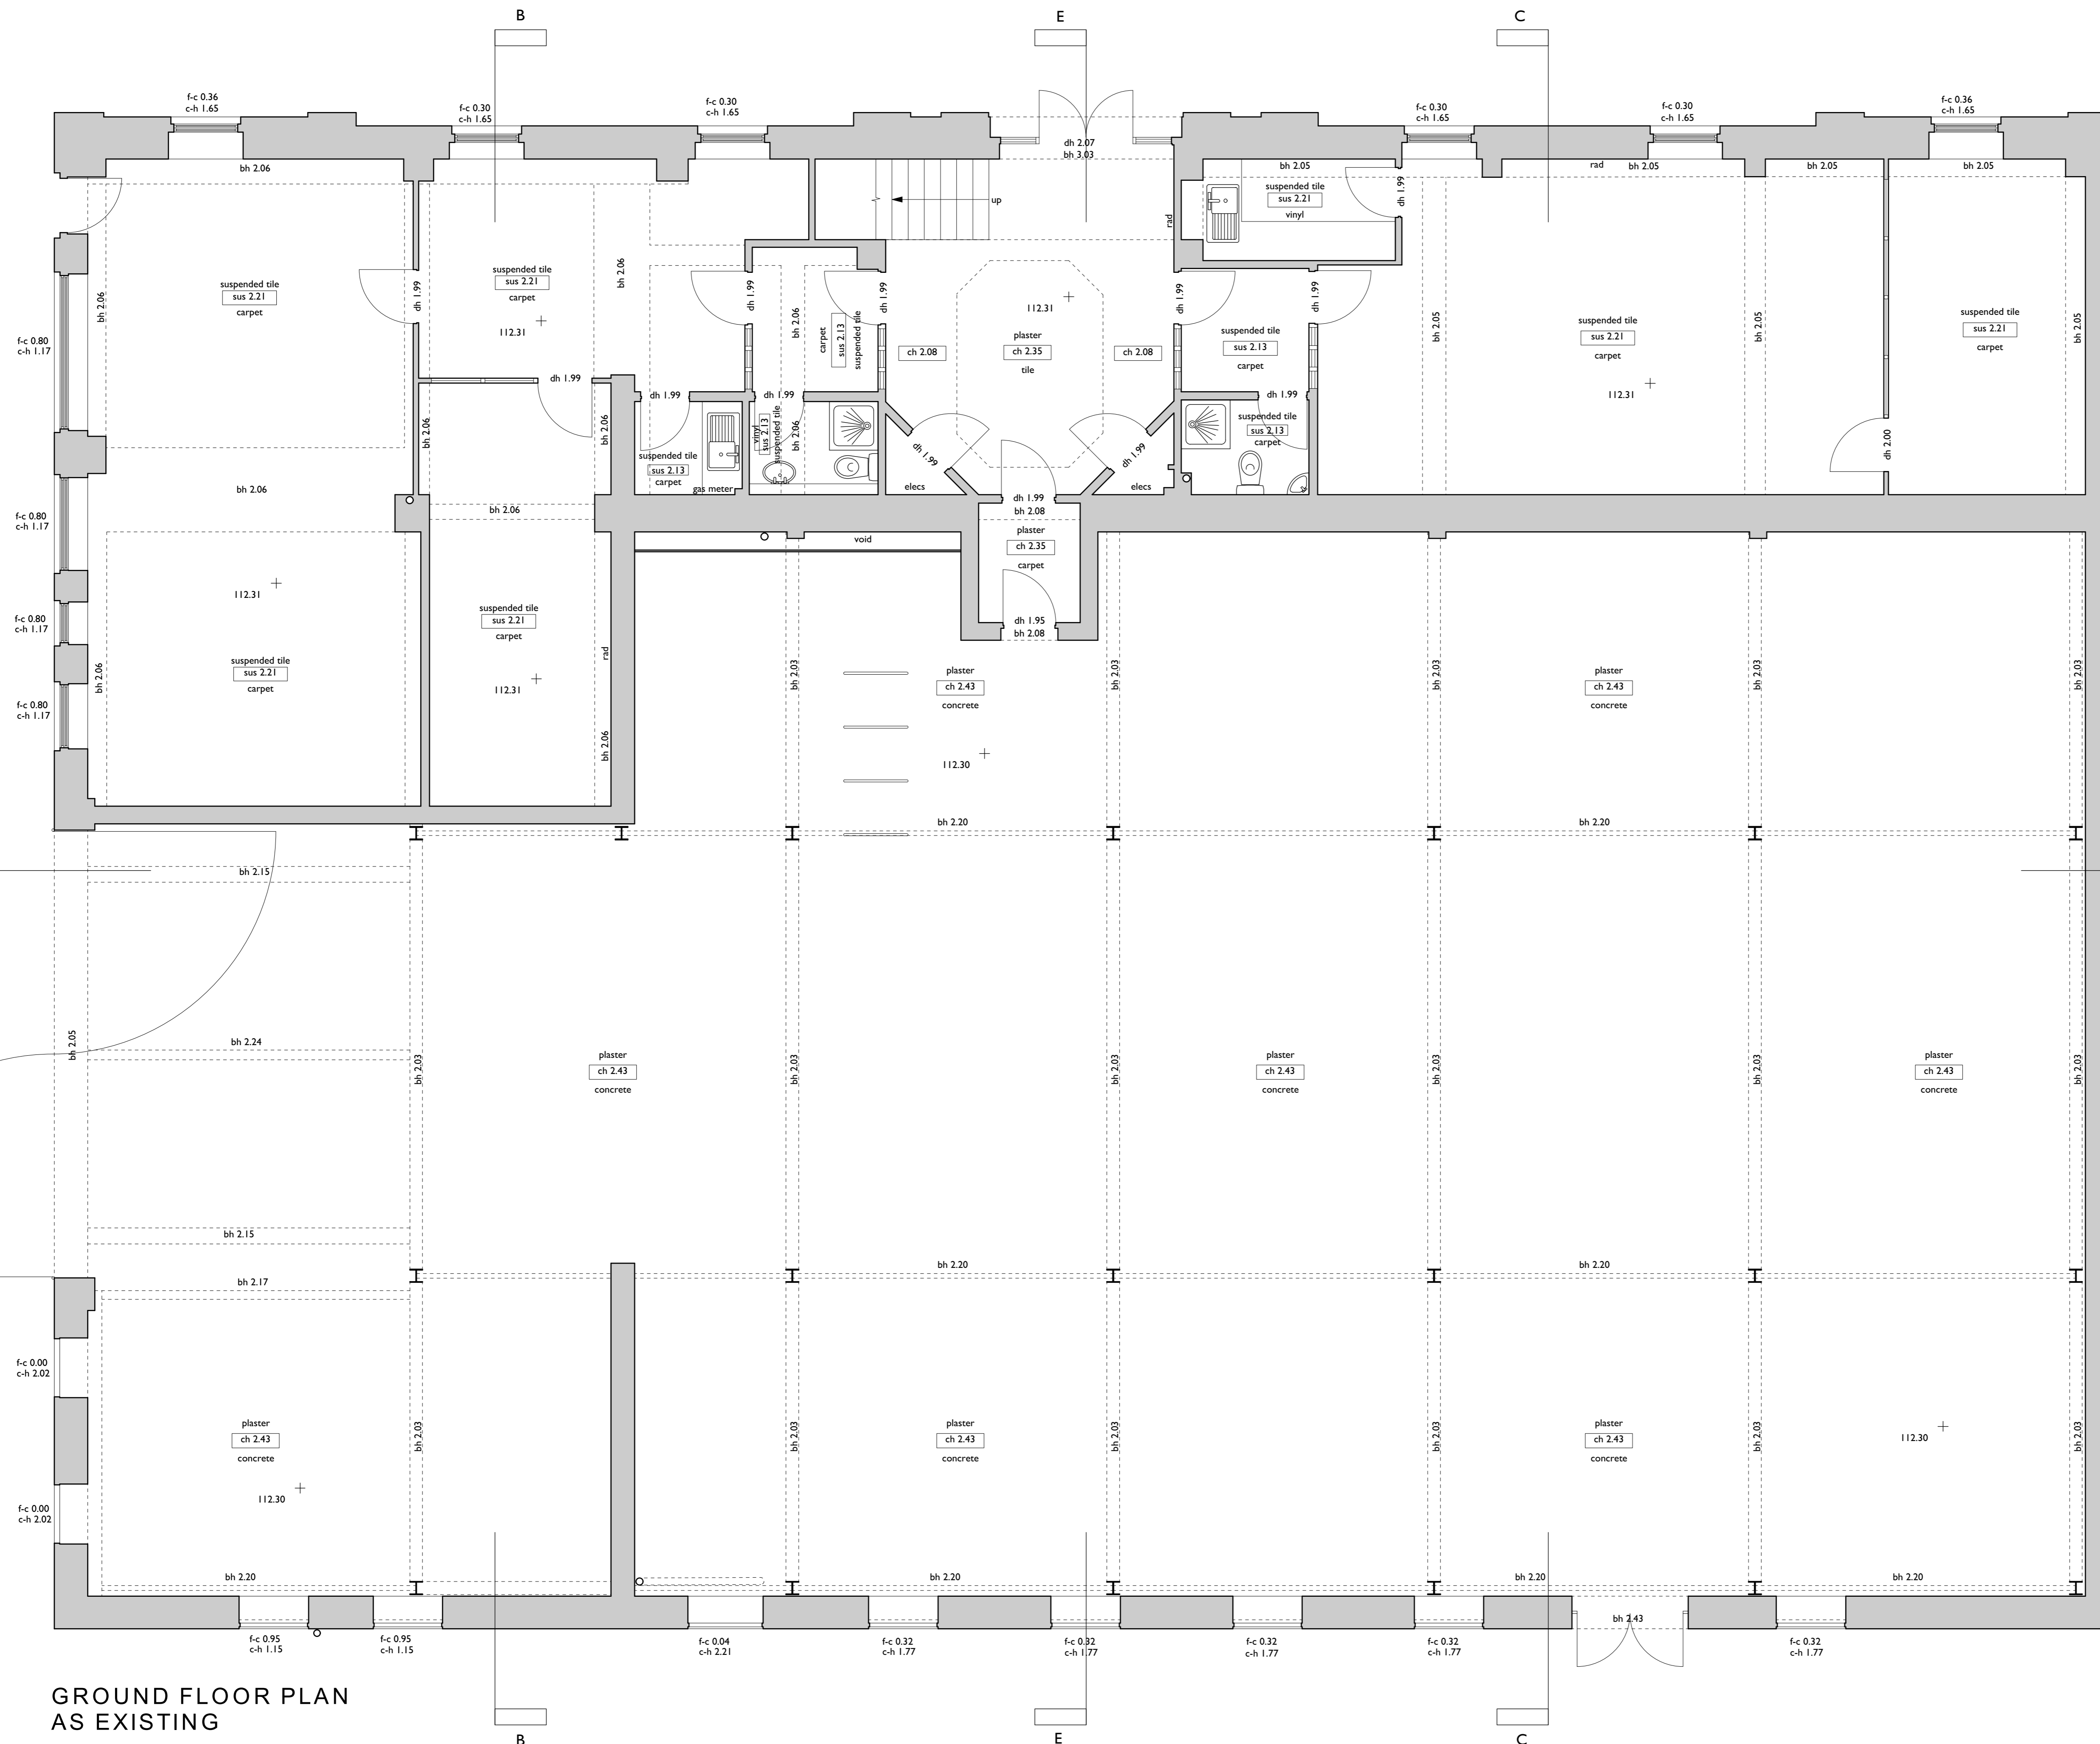

GROUND FLOOR PLAN
 AS EXISTING

DRAWING ISSUE STATUS	REVISION N°	DATE	SIGNED
RISK ASSESSMENT UNDERTAKEN			
PLANNING APPLICATION N° 1			
PLANNING APPLICATION N° 2			
PLANNING CONSENT			
LISTED BLDG APPLICATION			
LISTED BLDG CONSENT			
DAC APPROVAL			
BLDG CONTROL APPLICATION			
BLDG CONTROL APPROVAL			
TENDER DOCUMENT			
CONTRACT DOCUMENT			

CLIENT
 Morrison Developments

PROJECT
 The Old Malt House
 Banbury

TITLE
 Ground Floor Plan
 As Existing

SCALE
 1:50 @ A1

DATE
 Sept 2017

JOB N°

17_057

DRAWN
 Interlock Surveys
 / CJW

DRAWING N°

101



Acanthus
 Clews
 architects

Acanthus House
 57 Hightown Road
 Banbury • Oxfordshire
 OX16 9BE

Tel: 01295 702600
 Fax: 01295 702601

architects@acanthusclews.co.uk
 www.acanthusclews.co.uk