



DO NOT SCALE THIS DRAWING USE DIMENSIONS ONLY  
 VERIFY ALL DIMENSIONS ON SITE BEFORE COMMENCING ANY  
 WORK OR SHOP DRAWINGS  
 INFORM THE ARCHITECT BEFORE ANY WORK STARTS IF THIS  
 DRAWING EXCEEDS THE QUANTITIES IN ANY WAY

Revision Date

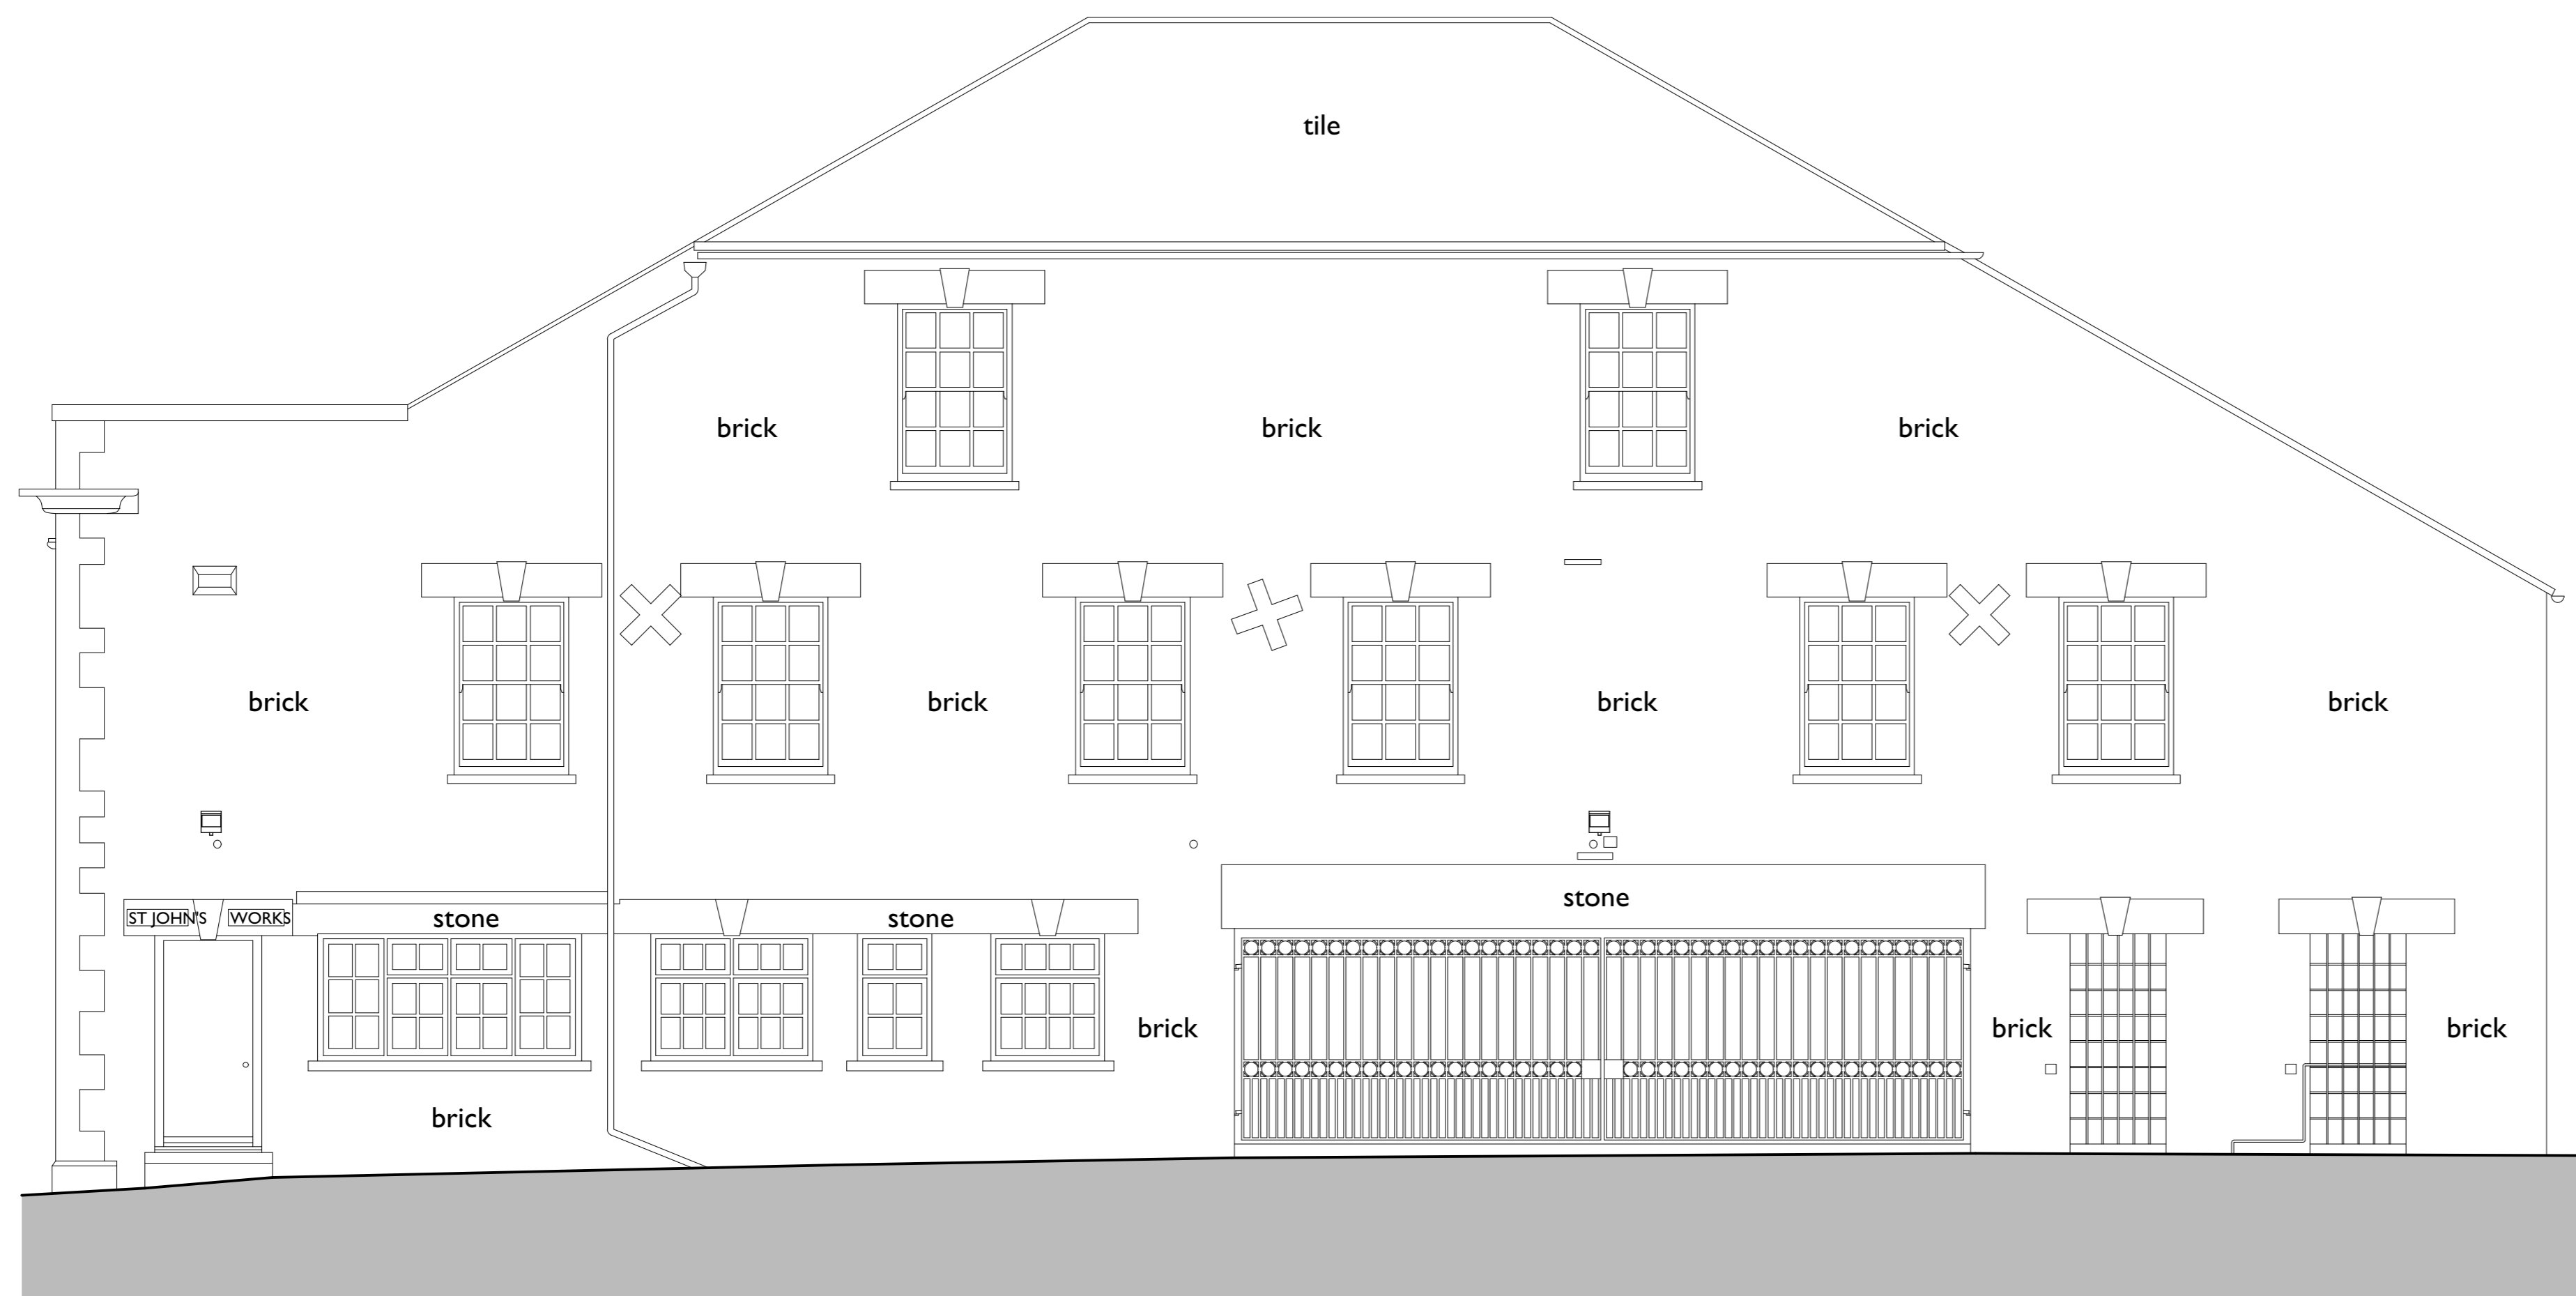

WEST ELEVATION  
 AS EXISTING

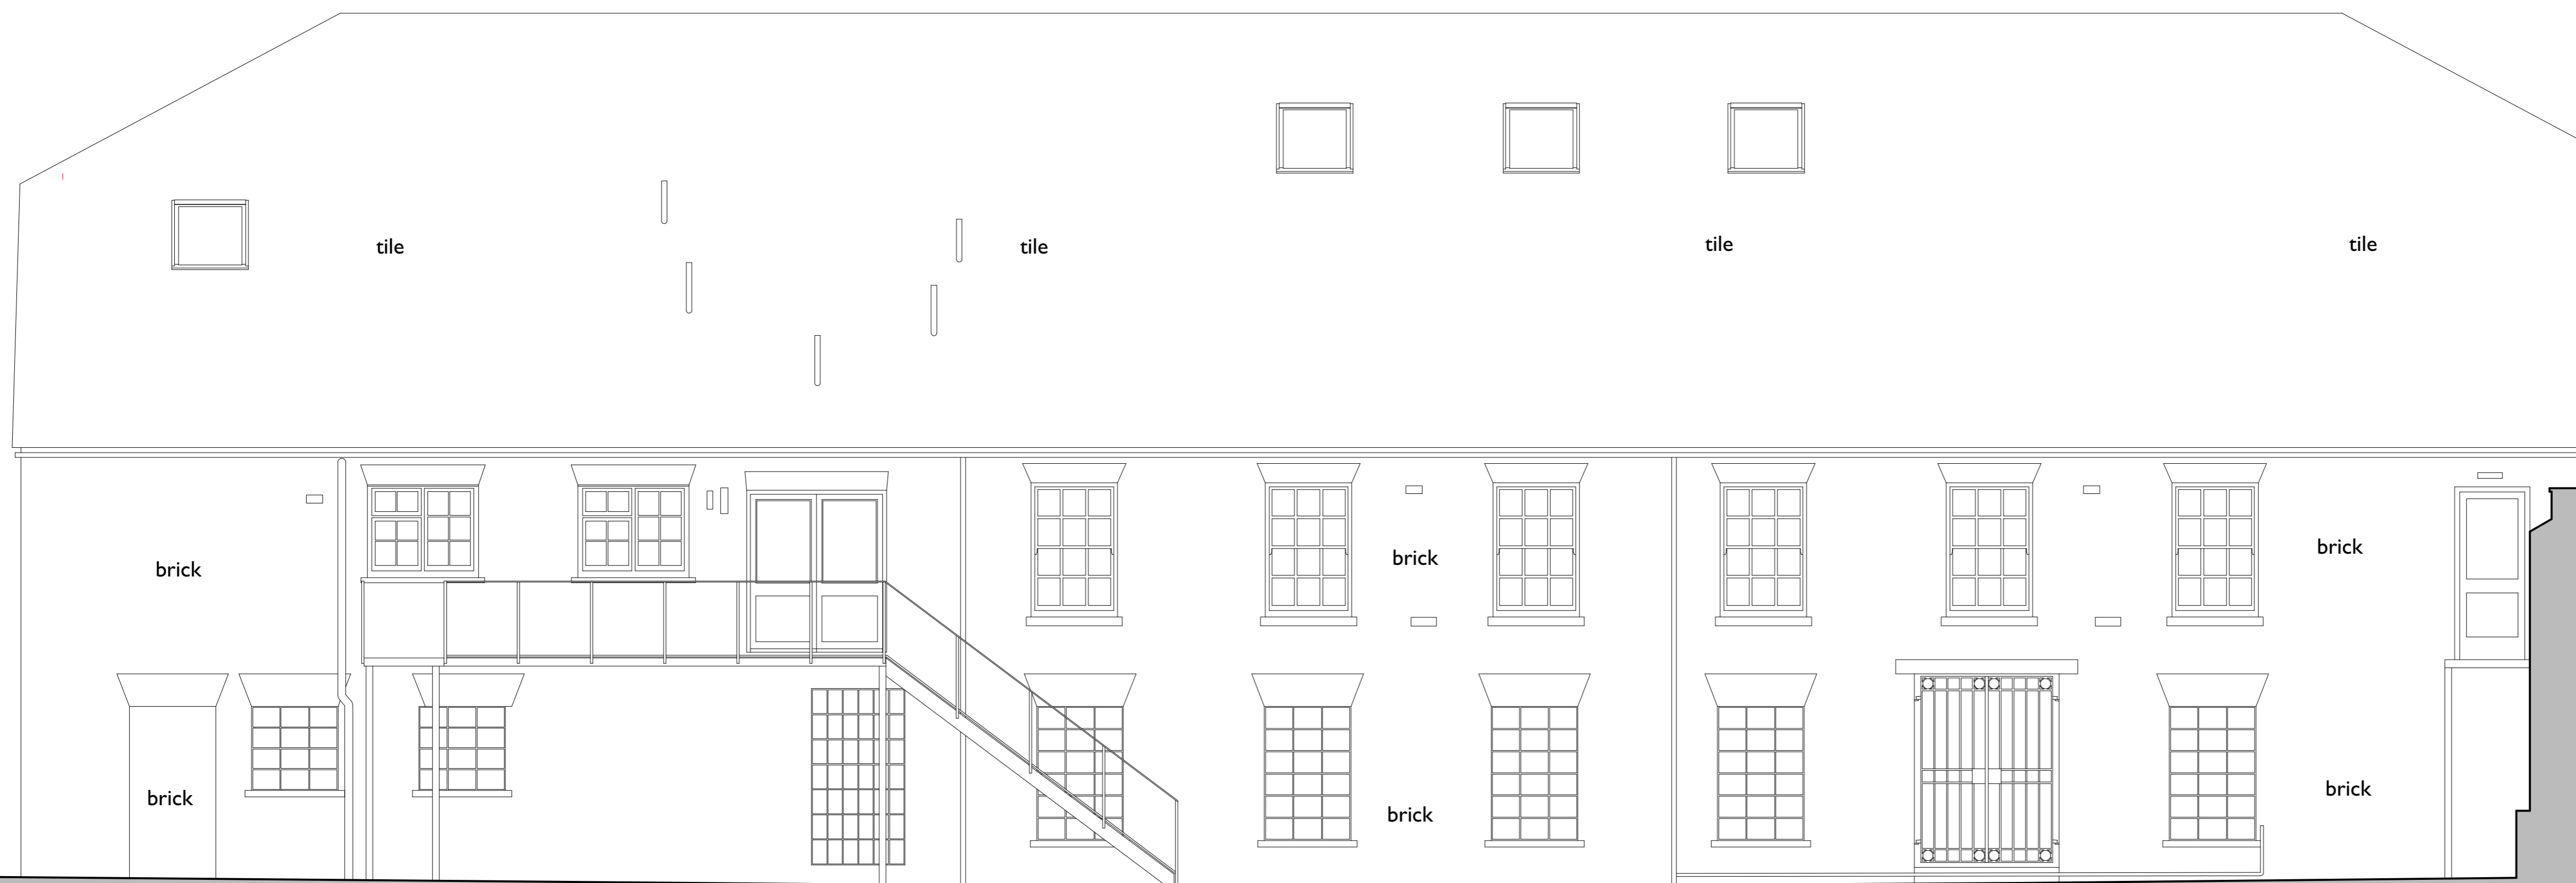

SOUTH ELEVATION  
 AS EXISTING

| DRAWING<br>ISSUE STATUS    | REVISION<br>Nº | DATE | SIGNED |
|----------------------------|----------------|------|--------|
| RISK ASSESSMENT UNDERTAKEN |                |      |        |
| PLANNING APPLICATION Nº 1  |                |      |        |
| PLANNING APPLICATION Nº 2  |                |      |        |
| PLANNING CONSENT           |                |      |        |
| LISTED BLDG APPLICATION    |                |      |        |
| LISTED BLDG CONSENT        |                |      |        |
| DAC APPROVAL               |                |      |        |
| BLDG CONTROL APPLICATION   |                |      |        |
| BLDG CONTROL APPROVAL      |                |      |        |
| TENDER DOCUMENT            |                |      |        |
| CONTRACT DOCUMENT          |                |      |        |

CLIENT  
 Morrison Developments

PROJECT  
 The Old Malt House  
 Banbury

TITLE  
 South & West Elevations  
 As Existing

SCALE  
 1:50 @ A1

DATE  
 Sept 2017

JOB Nº

17\_057

DRAWN  
 Interlock Surveys  
 / CJW

DRAWING Nº

107



Acanthus  
 Clews  
 architects

Acanthus House  
 57 Hightown Road  
 Banbury - Oxfordshire  
 OX16 9BE  
 Tel: 01295 702600  
 Fax: 01295 702601  
 architects@acanthusclews.co.uk  
 www.acanthusclews.co.uk