


Symbol & Abbreviation Key

| | | |
|----------------------------|-----|------------------|
| BARBED WIRE FENCE | KB | KERB |
| POST & RAIL FENCE | LC | KERB OFFLET |
| CLOSE BOARD FENCE | LP | LIGHTING COLUMN |
| RAILINGS | NP | LAMP POST |
| CHAIN LINK FENCE | NB | NAME PLATE |
| OTHER FENCE | NR | NOTICE BOARD |
| VERGE | FR | PIPE RISER |
| DROPPED KERB | FP | ROOFCING POINT |
| GULLY CHANNEL | RS | ROAD SKIN |
| TOP / BOTTOM OF BANK | RP | ROAD POST |
| FOLIAGE | SP | STOP VALVE |
| DITCH | SV | STOP VALVE |
| VERGE | TL | TRAFFIC LIGHT |
| OVERHEAD CABLES | TP | TELEGRAPH POLE |
| GATE | TOF | TOP OF FENCE |
| TREE - BROAD LEAVED | TDH | TOP OF HEDGE |
| TREE - CONIFEROUS | TDI | TOP OF DRAININGS |
| BUSH | TOS | SERVICE LEVEL |
| BUILDING | TOW | TOP OF WALL |
| BORHOLE | UTL | UNABLE TO LIFT |
| SURVEY STATION | VM | VALVE MARKER |
| ORDNANCE SURVEY BENCH MARK | VP | VENT PIPE |
| | WL | WATER LEVEL |
| | WM | WATER MARKER |
| | WO | WASH-OUT |

General.
 This survey has been prepared with a scaling accuracy for a plot at a scale of 1:200.
 All tree heights and spreads are approximate. We have tried to identify tree types, however if tree species are critical specialist advice should be gained.
 Drainage pipe sizes have been measured from the surface. Chamber access has not been gained for safety reasons, therefore sizes should be regarded as approximate.
 Some detail may have been omitted due to parked vehicles.

Notes.
 Coordinates related to OS National Grid from ST02 by GPS (No scale factor added).
 Levels related to OS.

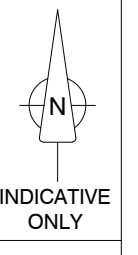

| Rev | Details of Revision | Drawn | Date |
|-----|---------------------|-------|------|
| | | | |

| Surveyor | Drawn | Date | Checked | Date | Approved | Date |
|----------|-------|----------|---------|----------|----------|----------|
| SI | MS | 19/04/13 | APK | 19/04/13 | APK | 19/04/13 |


 Interlocks Surveys Limited
 St. Andrews House
 Radford Semele
 Leamington Spa
 Warwickshire
 CV31 1TF
 T: 01926 330123
 F: 01926 330120
 E: info@interlocksurveys.co.uk

Client:
 STANS GATE PLANNING
 9 THE COURTYARD
 TIMOTHY'S BRIDGE ROAD
 STRATFORD-UPON-AVON
 CV37 9NP

Title:
TOPOGRAPHICAL SURVEY
 TOP BARN FARM
 SIBFORD GOWER
 BANBURY

Dwg No. **180221** Sheet **2 of 3**
 Scale 1:200 A0 Sheet Rev. -