


- KEY:**
- APPLICATION BOUNDARY
  - TOTAL PARKING SPACES (162 SPACES)**
  - ALLOCATED SPACES (134 SPACES)
  - VISITOR SPACES (28 VISITOR)
  - B4A PARKING SPACES (108 SPACES)**
  - ALLOCATED SPACES (89 SPACES)
  - VISITOR SPACES (19 VISITOR)
  - B4B PARKING SPACES (54 SPACES)**
  - ALLOCATED SPACES (45 SPACES)
  - VISITOR SPACES (9 VISITOR)

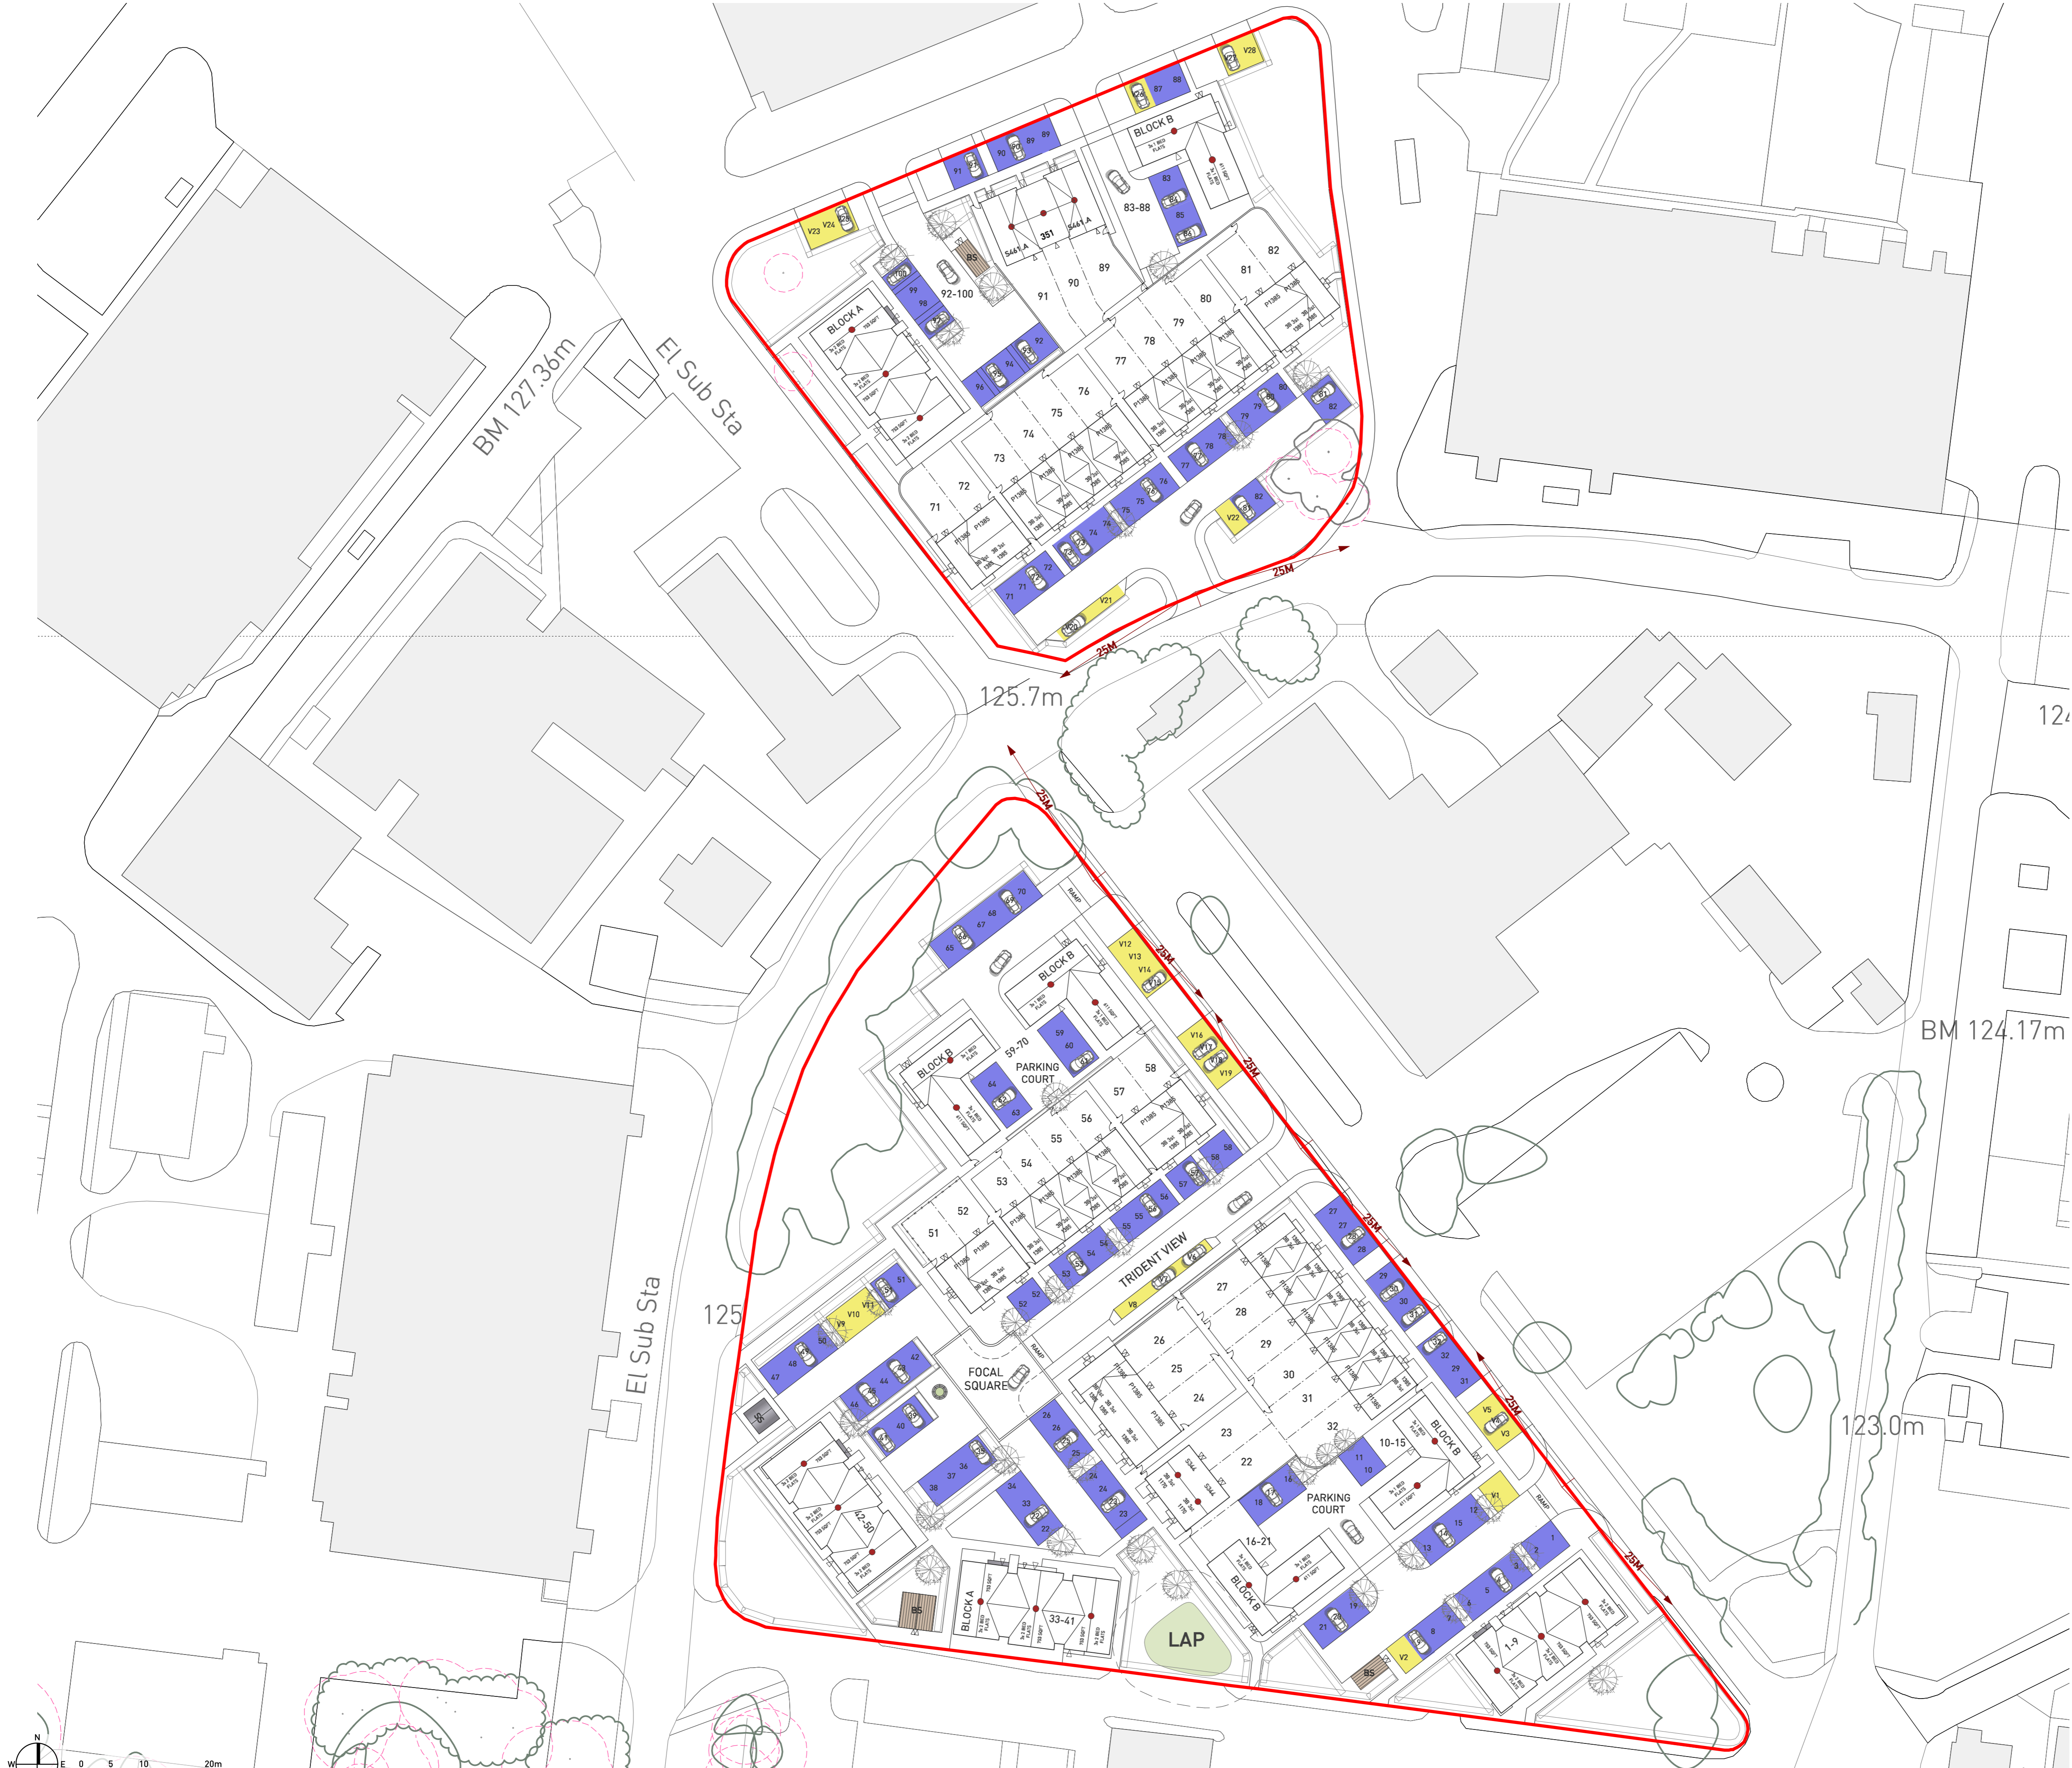

HEYFORD PARK - B4A/B4B TRIDENT PARKING STRATEGY



Copyright © Pegasus Planning Design Ltd. All rights reserved. This document is the property of Pegasus Planning Design Ltd. and is intended for the use of the client only. It is not to be used for any other purpose without the written consent of Pegasus Planning Design Ltd.