




Copyright Pegasus Planning Group Ltd. Crown copyright. All rights reserved. Ordnance Survey Copyright Licence number 100042076. Promap Licence number 100020447. EmuSite Licence number 010001672. Standard OS licence rights conditions apply. Pegasus accepts no liability for any use of this document other than for its original purpose, or by the original client, or following Pegasus' express agreement to such use. T 01202 641717 www.pegasuspg.co.uk

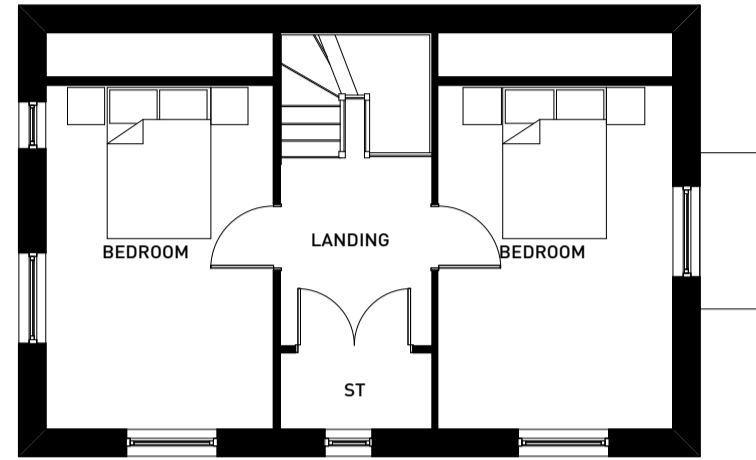

2ND FLOOR

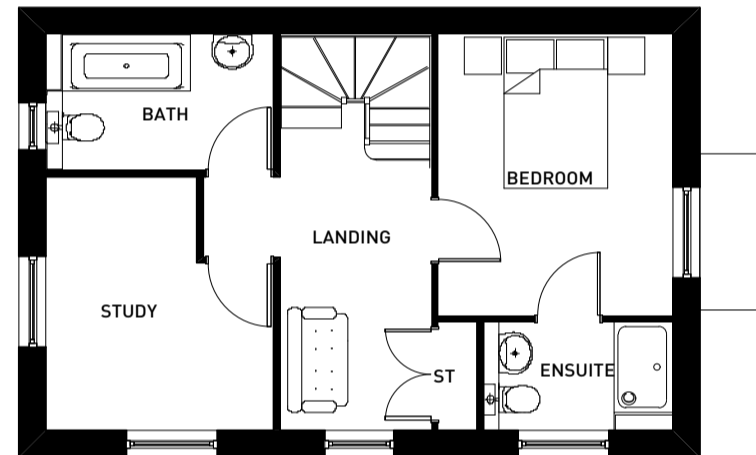

1ST FLOOR

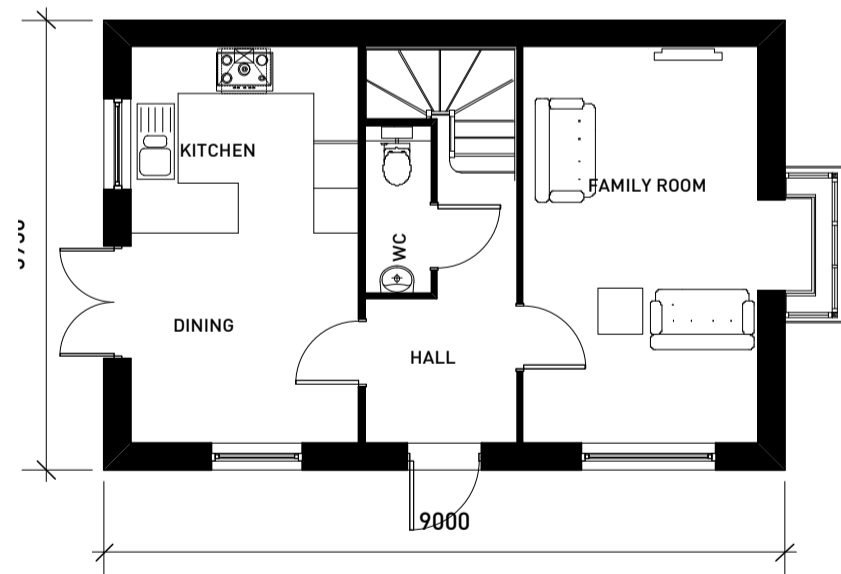


FRONT ELEVATION



SIDE ELEVATION

P1385 FOR CONTEXT

P1385 FOR CONTEXT

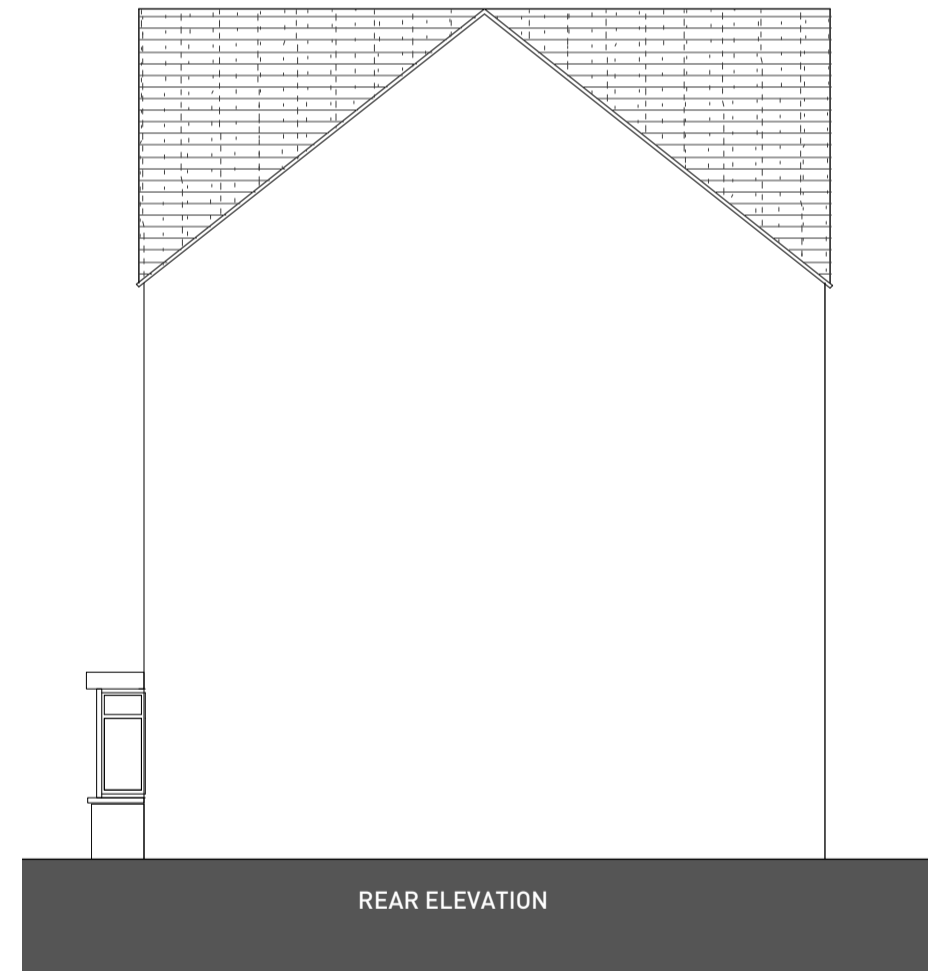

REAR ELEVATION



REAR ELEVATION

P1385 FOR CONTEXT

REAR ELEVATION

11235



1:100 Scale

PLOT NO'S: 26, 27, 51, 58, 71 & 82

AS STANDARD: 26, 51 & 71

HANDED: 27, 58 & 82

TRIDENT PARCEL B4A / B4B - P1385 (CORNER TURN) V3 FLOOR PLANS & ELEVATIONS

