




Copyright Pegasus Planning Group Ltd. Crown copyright. All rights reserved. Ordnance Survey Copyright Licence number: 10002093. Pegasus accepts no liability for any use of this document other than for its original purpose, or by the original client, or following Pegasus' express agreement to such use. 0122654177 www.pegasuspg.co.uk

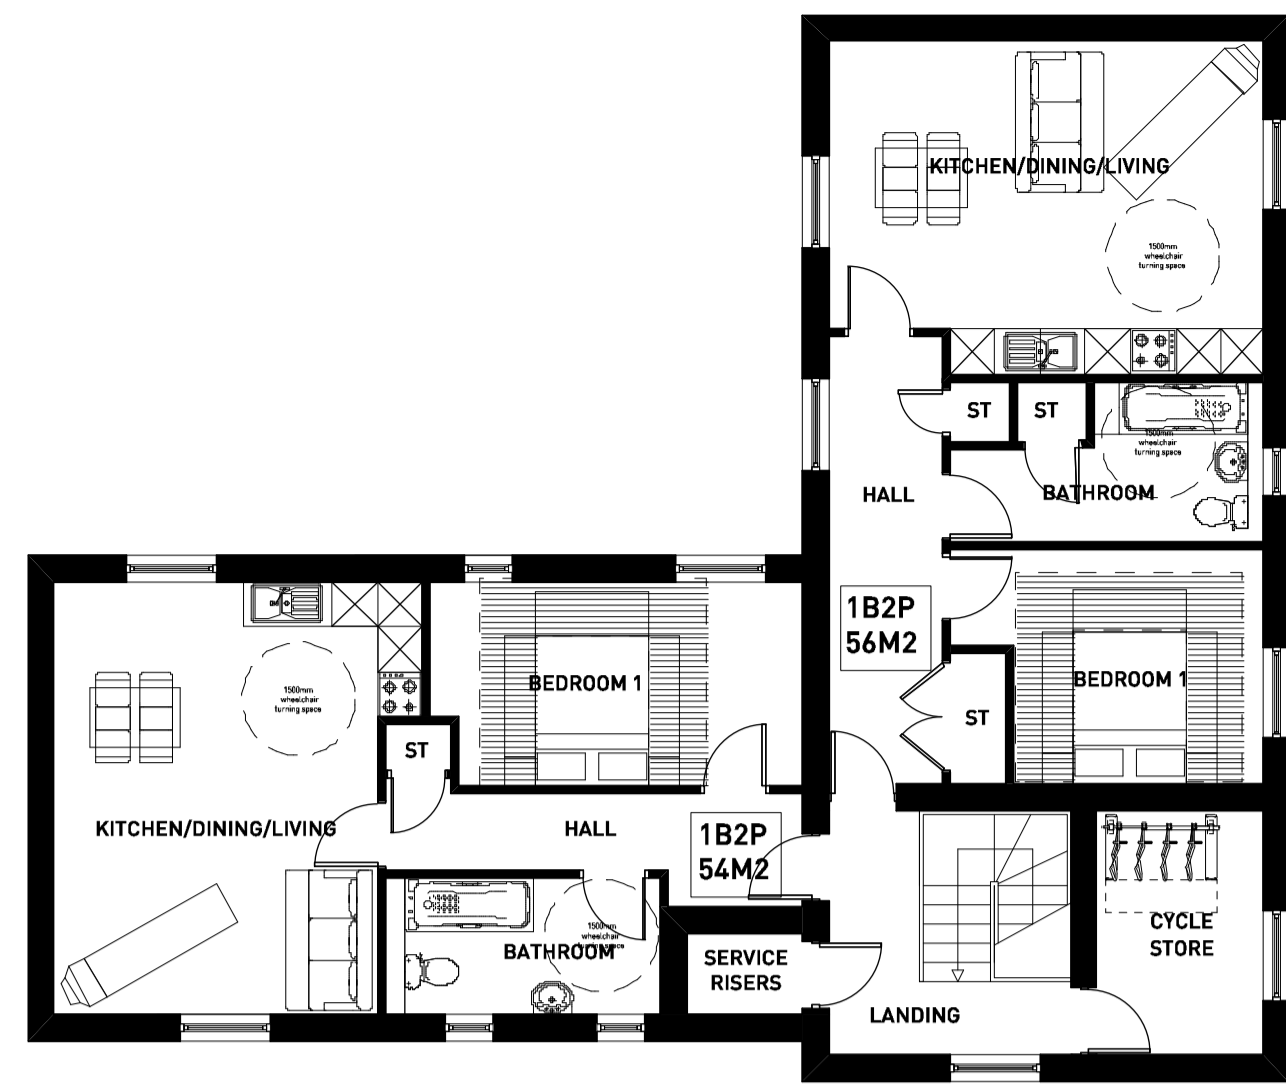

SECOND FLOOR PLAN

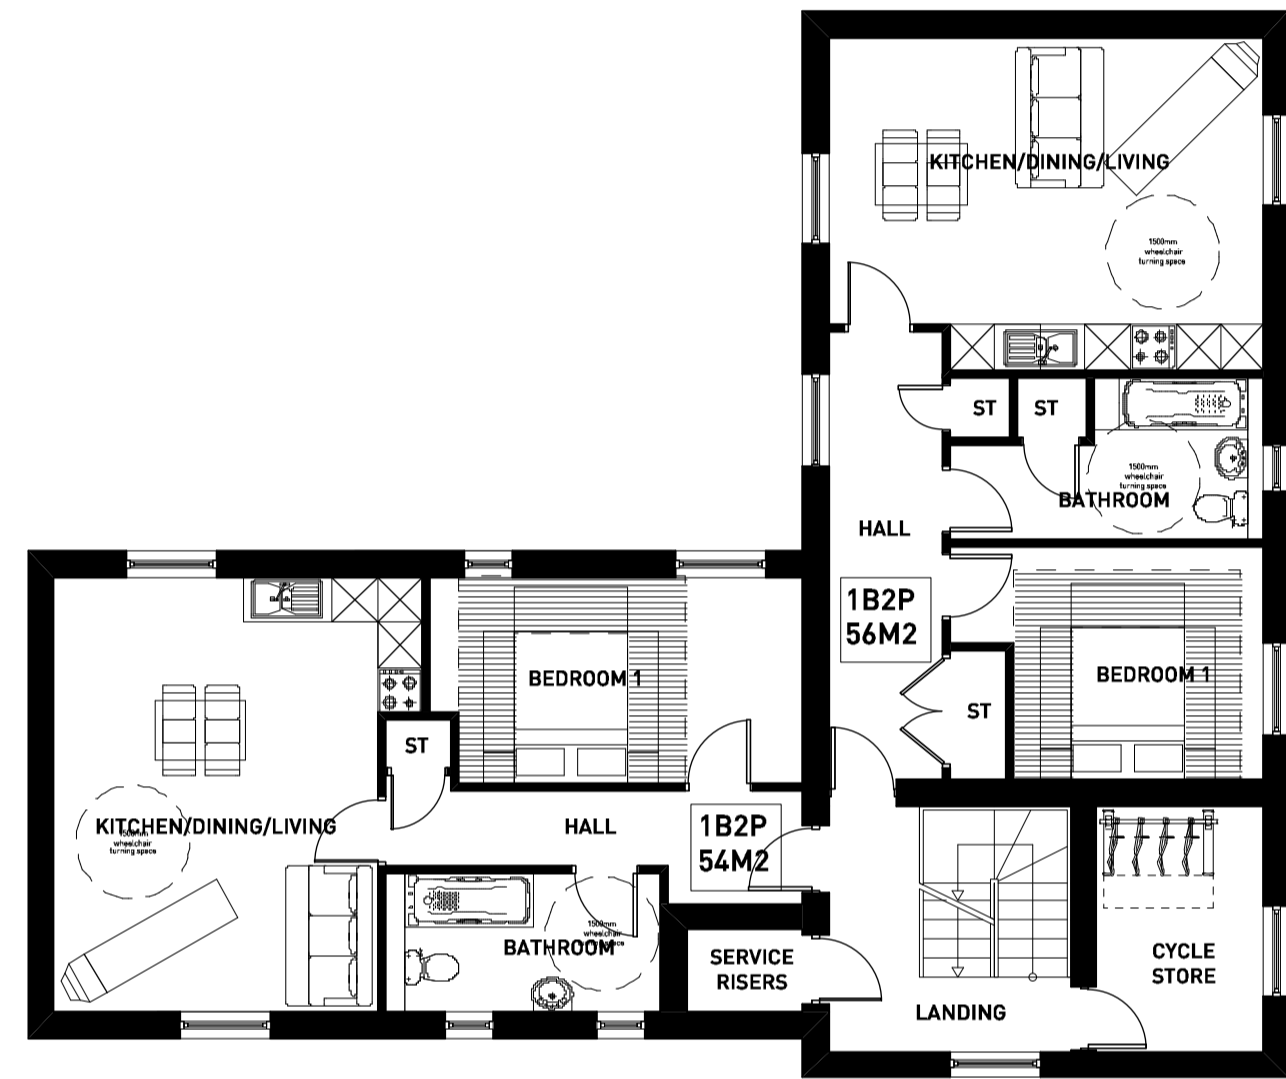

FIRST FLOOR PLAN

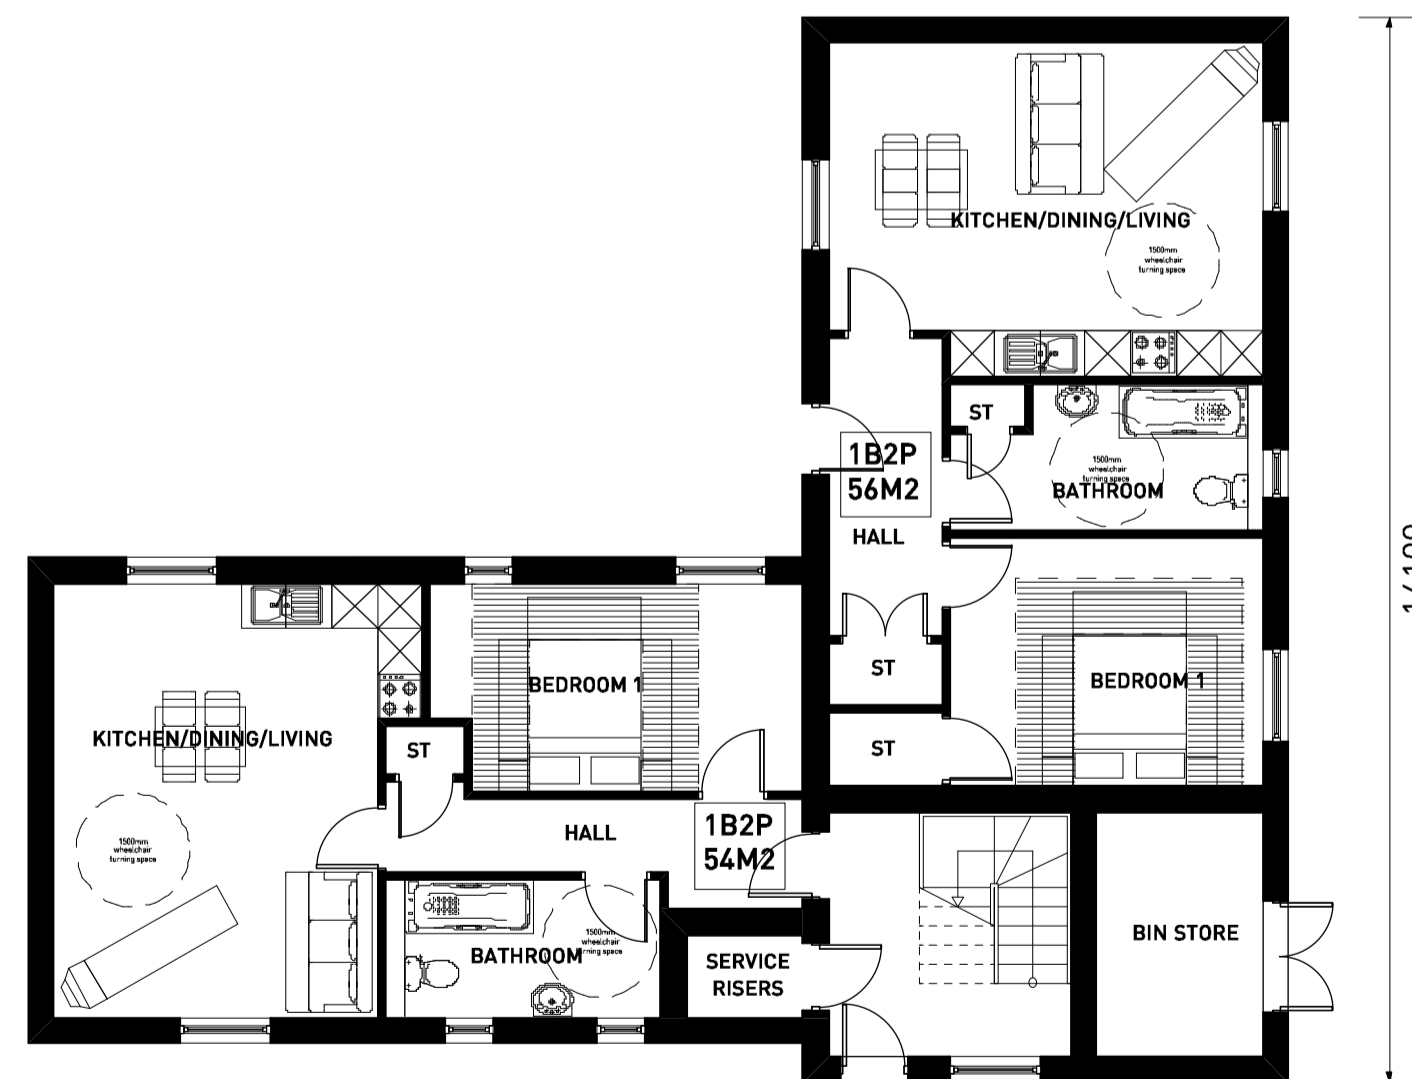

GROUND FLOOR PLAN

(602 SQFT PER FLAT)

1:100 Scale



# HEYFORD PARK - TRIDENT PARCEL B4A / B4B - TYPE B APARTMENT PLANS & ELEVATIONS (AFFORDABLE)



PLOT NO'S: 10-15, 16-21, 59-64, 65-70 & 83-88

AS STANDARD: 10-15, 59-64 & 83-88

HANDED: 16-21 & 65-70