


Copyright Pegasus Planning Group Ltd. Crown copyright. All rights reserved. Ordnance Survey Copyright Licence number: 100042095. Promp Licence number: 100020449. EmagSite Licence number: 010003475. Standard OS licence rights conditions apply. Pegasus accepts no liability for any use of this document other than for its original purpose, or by the original client, or following Pegasus' express agreement to such use. T: 0285 847171 www.pegasuspg.co.uk

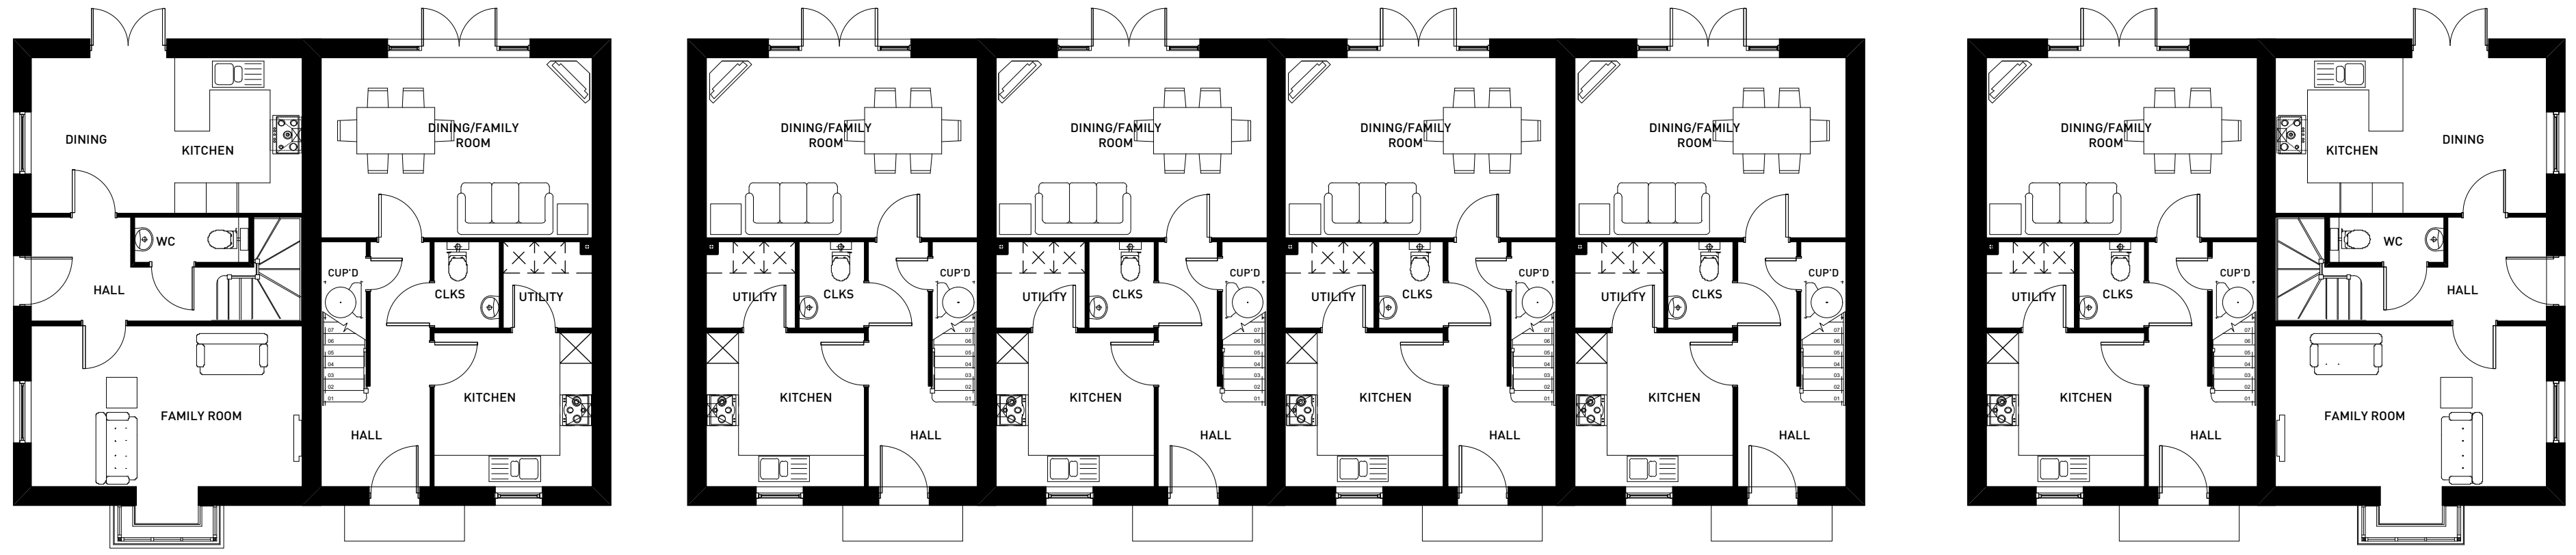

# HEYFORD PARK - TRIDENT PARCEL B4A / B4B - STREET SCENES