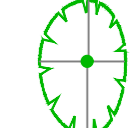
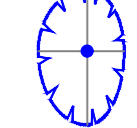

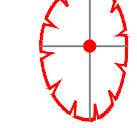
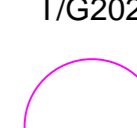

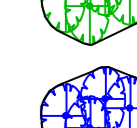

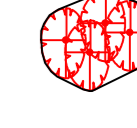

 


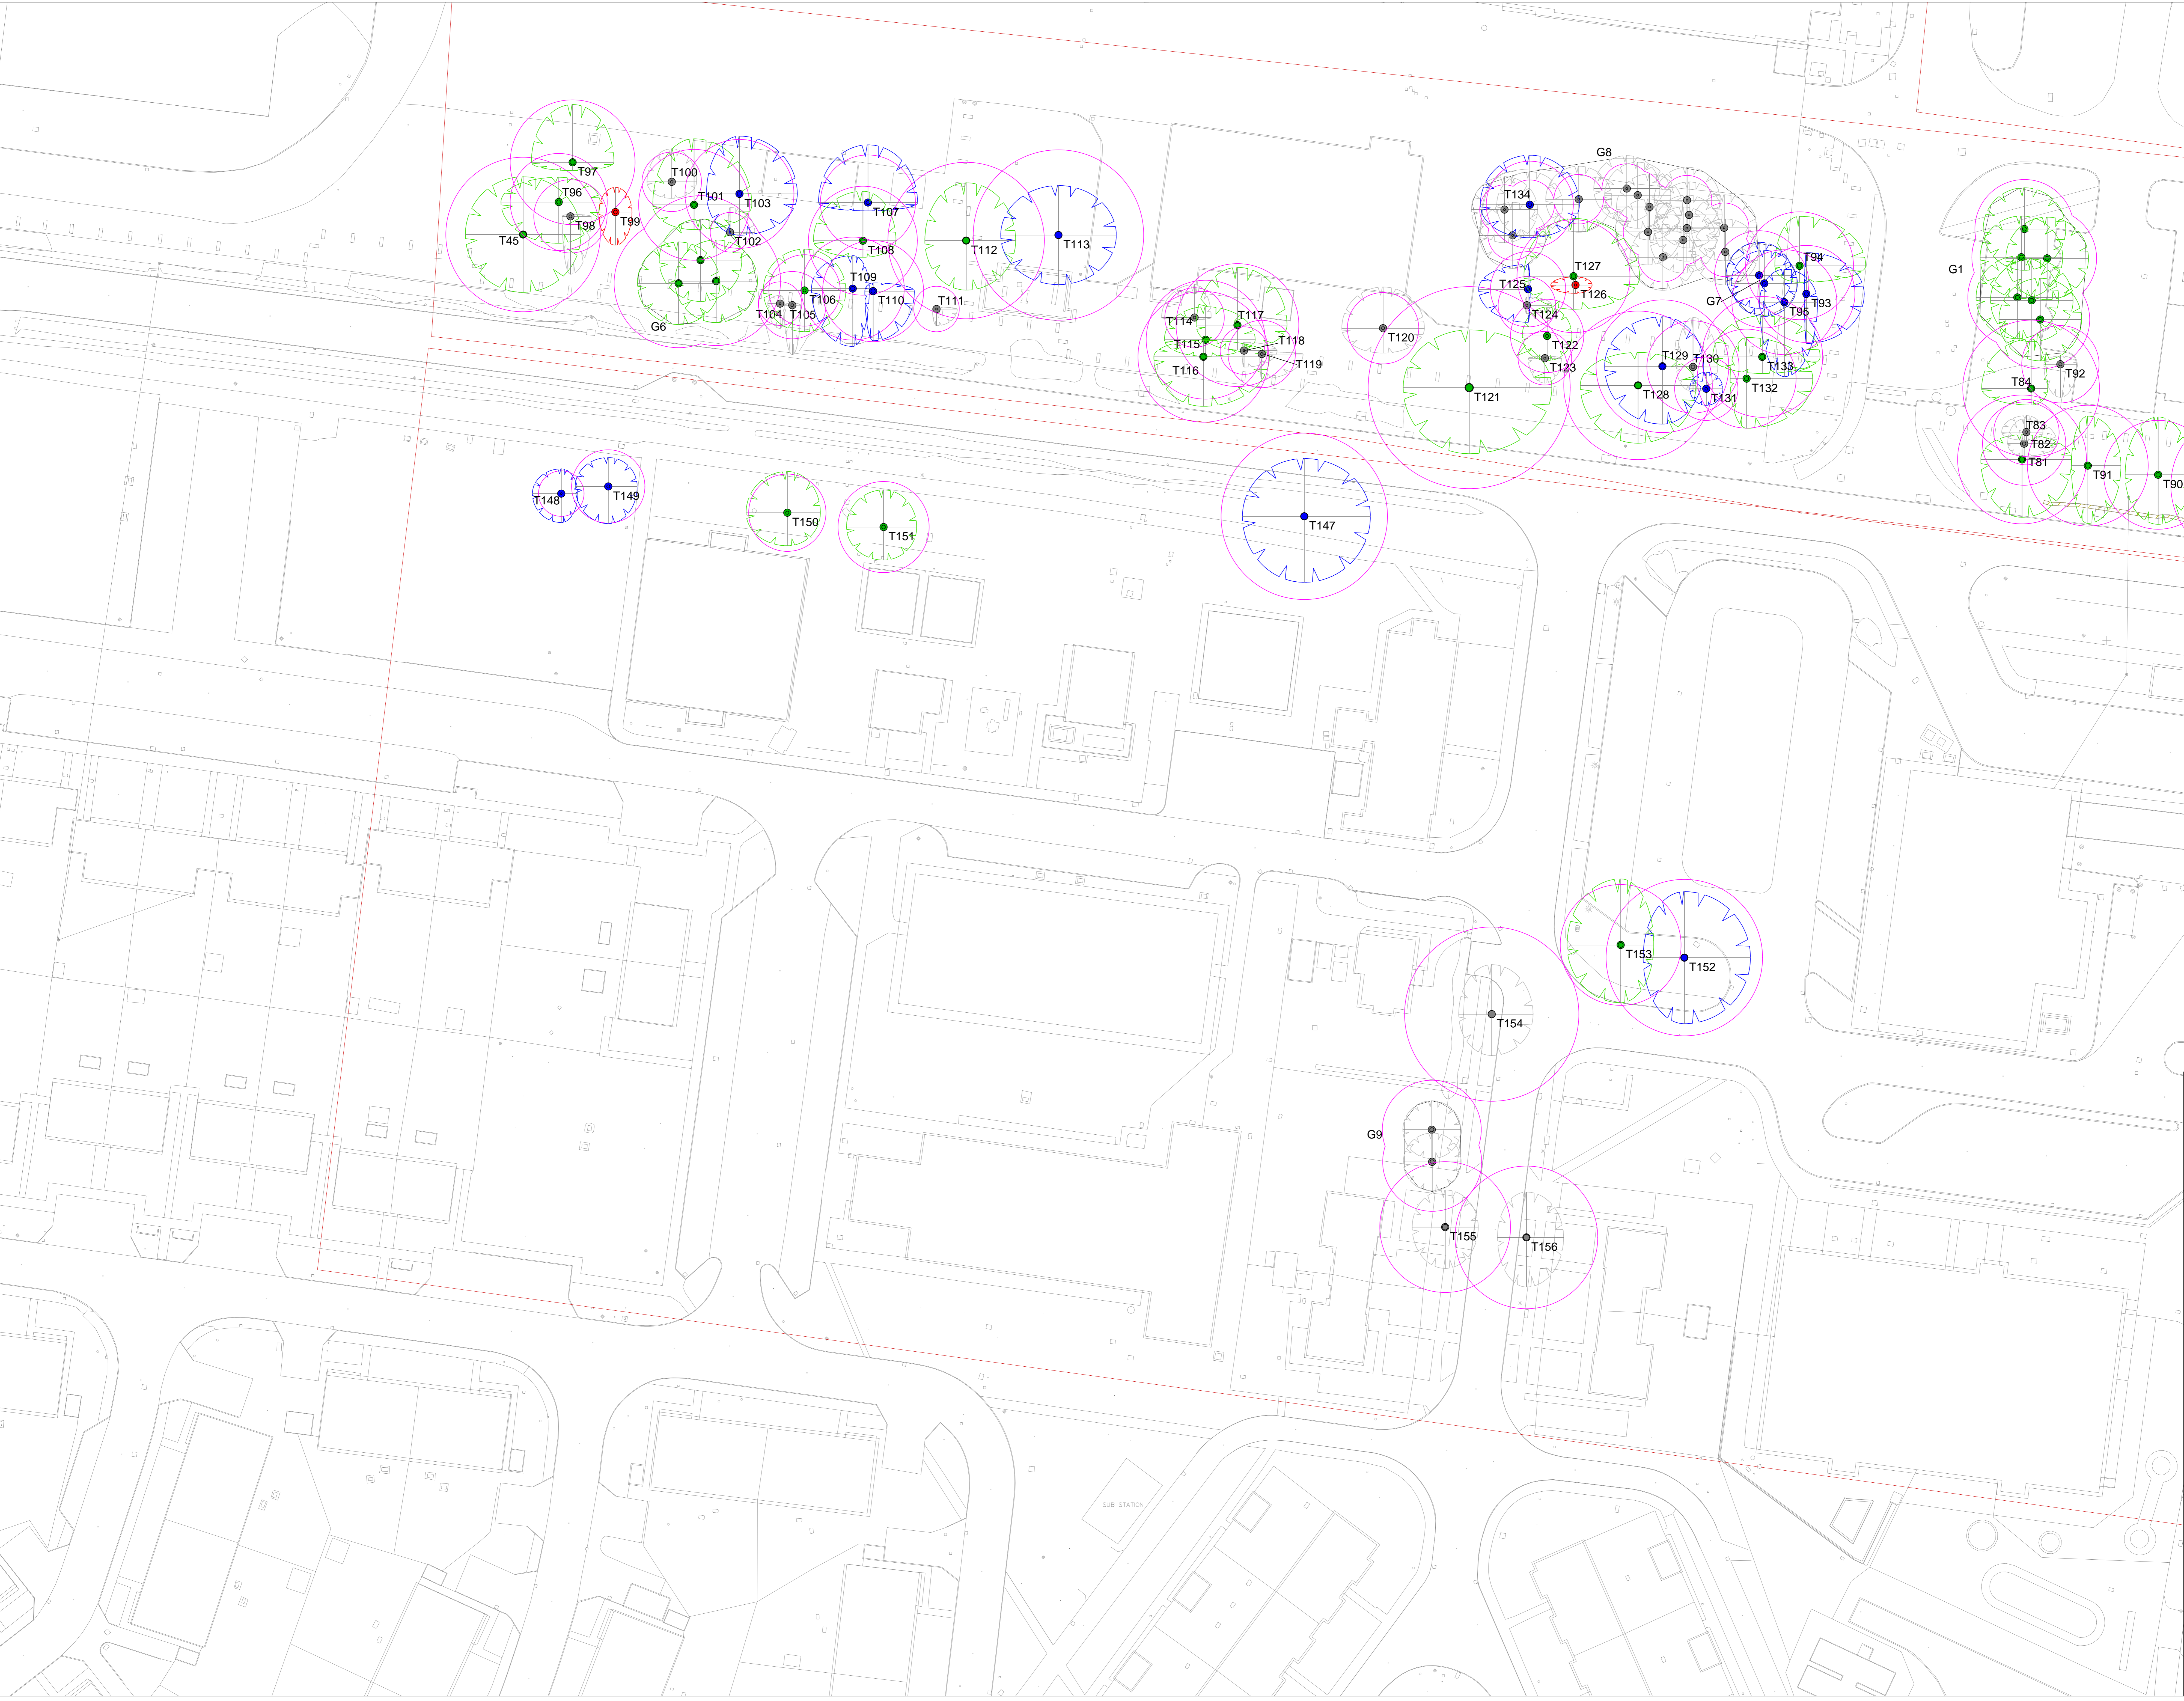


© 2015 RPS Group
 Notes
 1. This drawing has been prepared in accordance with the scope of RPS's agreement with its client and is subject to the terms and conditions of that agreement. RPS accepts no liability for any use of this document other than for its client and only for the purposes for which it was prepared and provided.
 2. If received electronically it is the recipient's responsibility to print to correct scale. Only written dimensions should be used.
 3. This drawing should be read in conjunction with all other relevant drawings and specifications.

Legend

-  Tree Position with Canopy Spread plus BS5837 Category A1, A2 or A3
-  Tree Position with Canopy Spread plus BS5837 Category B1, B2 or B3
-  Tree Position with Canopy Spread plus BS5837 Category C1, C2 or C3
-  Tree Position with Canopy Spread plus BS5837 Category U
-  T/G202 Tree / Group Number
-  Root Protection Area - Based on Simple Radius from Tree
-  Tree Group Area plus BS5837 Category A2
-  Tree Group Area plus BS5837 Category B2
-  Tree Group Area plus BS5837 Category C2
-  Tree Group Area plus BS5837 Category U
-  Hedge or Woody Scrub Area
-  Hedge or Woody Scrub Area - Section Number
-  Survey Areas



Rev	Description	By	Ckd	Date



Noble House, Capital Drive, Linford Wood,
 Milton Keynes, MK14 6SP
 T: 01908 669 688 E: rpsmk@rpsgroup.com F: 01908 302 625

Client **Bovis Homes**

Project **Upper Heyford, Oxfordshire**

Title **Tree Constraints Plan**

Status	Scale	Date Created
Issue	1:250 @ A0	10.04.17
Project Leader	Drawn By	Checked by
BW	TF	BW

Document Number	Revision	Status
JMK9572 - RPS-Figure 01.03	-	S0