


Copyright Pegasus Planning Group Ltd. Crown copyright. All rights reserved. Ordnance Survey Copyright Licence number 10002076. Promap Licence number 10002046. EmuSite Licence number 00003675. Standard OS licence rights conditions apply. Pegasus accepts no liability for any use of this document other than for its original purpose, or by the original client, or following Pegasus' explicit agreement to do so. 10/2017 04/17/17 www.pegasuspg.co.uk




S461 FOR CONTEXT FIRST FLOOR S461 FOR CONTEXT



S461 FOR CONTEXT FRONT ELEVATION S461 FOR CONTEXT

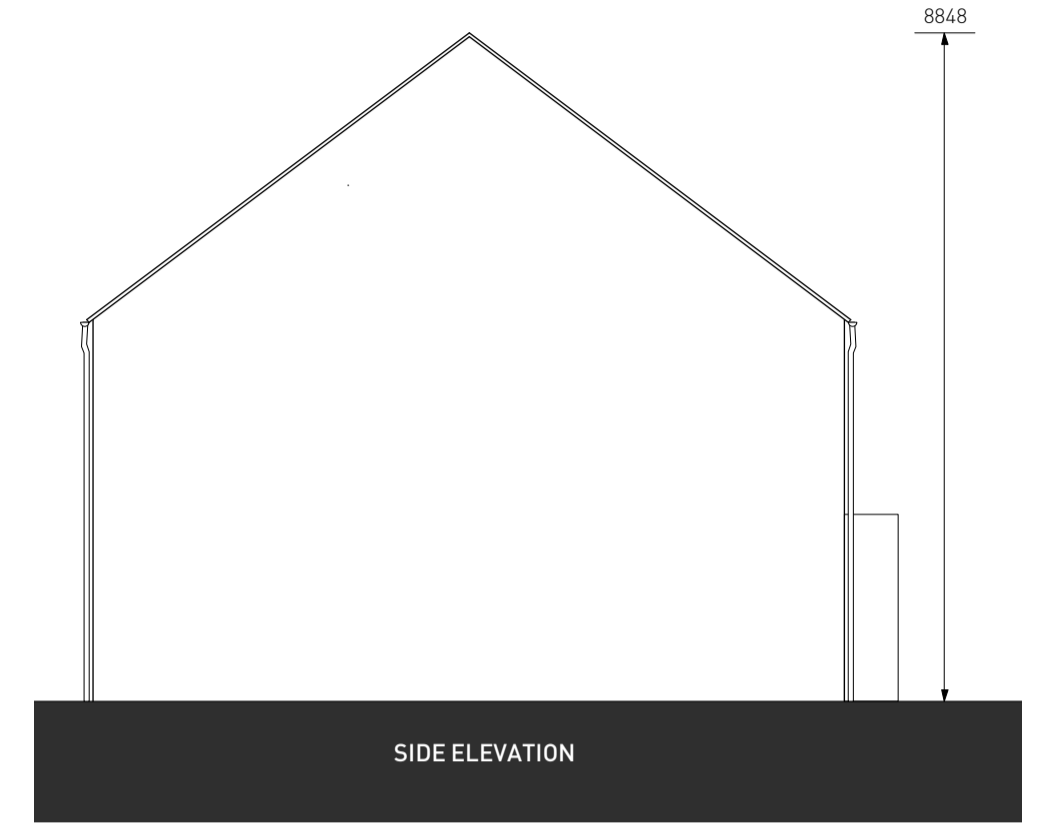

SIDE ELEVATION

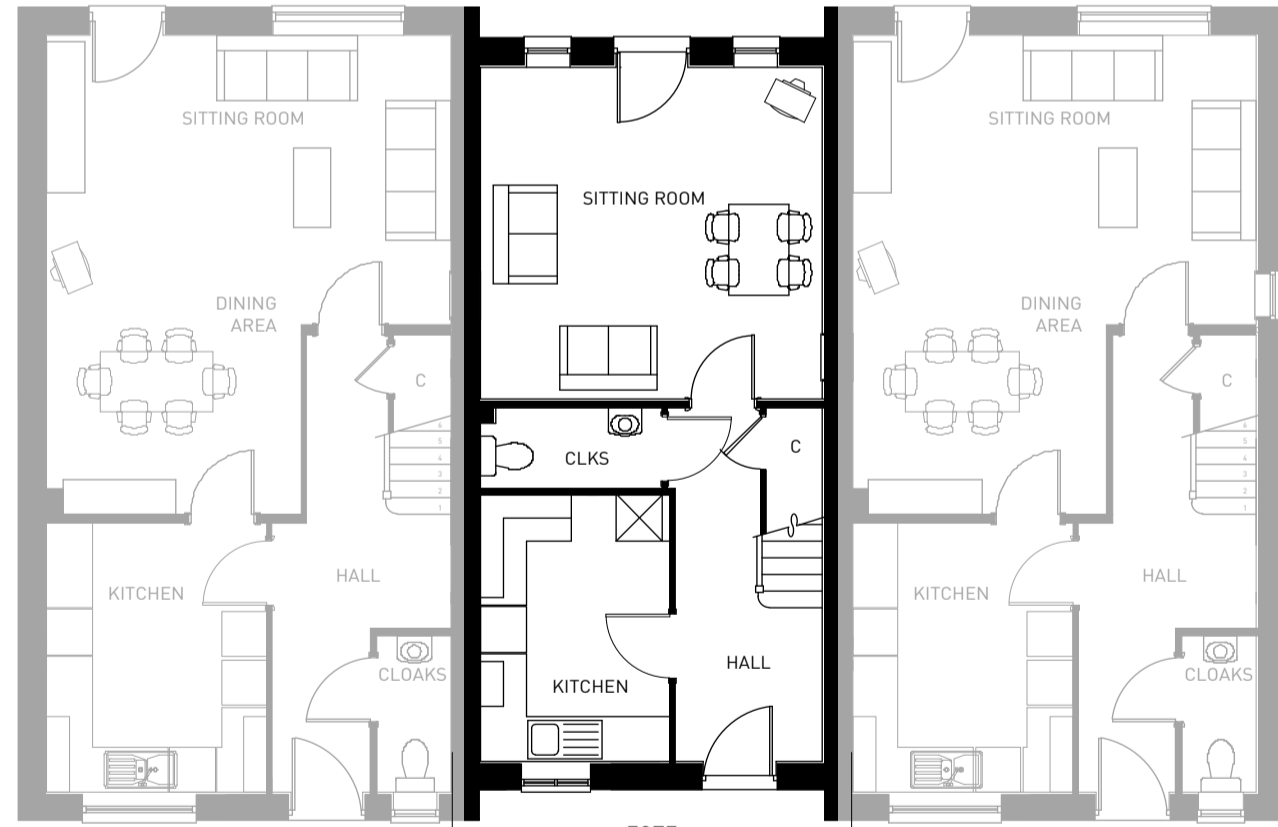

S461 FOR CONTEXT GROUND FLOOR S461 FOR CONTEXT

9940



S461 FOR CONTEXT REAR ELEVATION S461 FOR CONTEXT

PLOT NO'S: 90  
AS STANDARD: 90



# TRIDENT PARCEL B4A / B4B - 351 PLANS & ELEVATIONS (AFFORDABLE)

