

Copyright Pegasus Planning Group Ltd. Crown copyright. All rights reserved. Ordnance Survey Copyright Licence number 100042079. Promp Licence number 100020445. EnagSite Licence number 0100031675. Standard OS licence rights conditions apply. Pegasus accepts no liability for any use of this document other than for its original purpose, or by the original client, or following Pegasus' express agreement to such use. 1/10/2016 04:17:17 www.pegasuspg.co.uk



FIRST FLOOR

351 FOR CONTEXT


S461 FOR CONTEXT




FRONT ELEVATION

351 FOR CONTEXT

S461 FOR CONTEXT

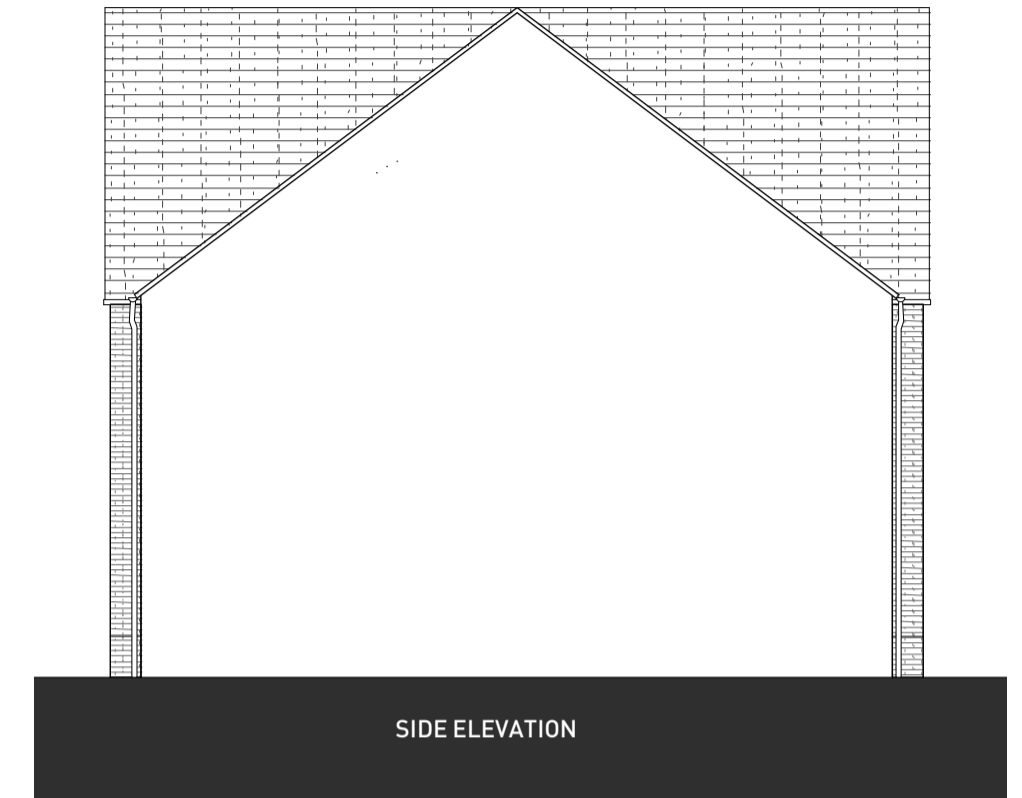


SIDE ELEVATION

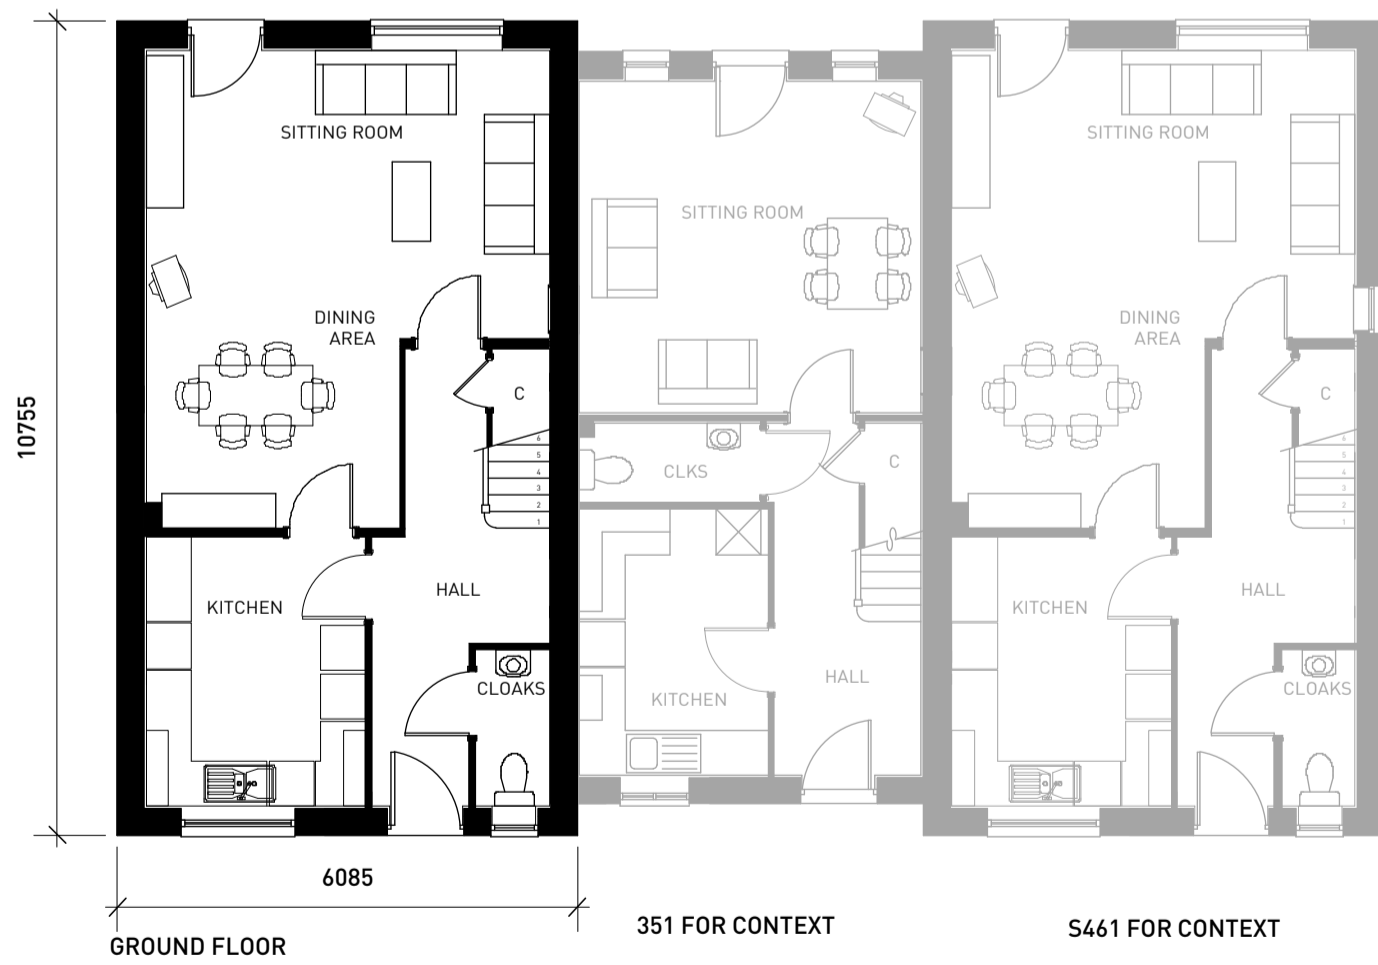

GROUND FLOOR

351 FOR CONTEXT


S461 FOR CONTEXT

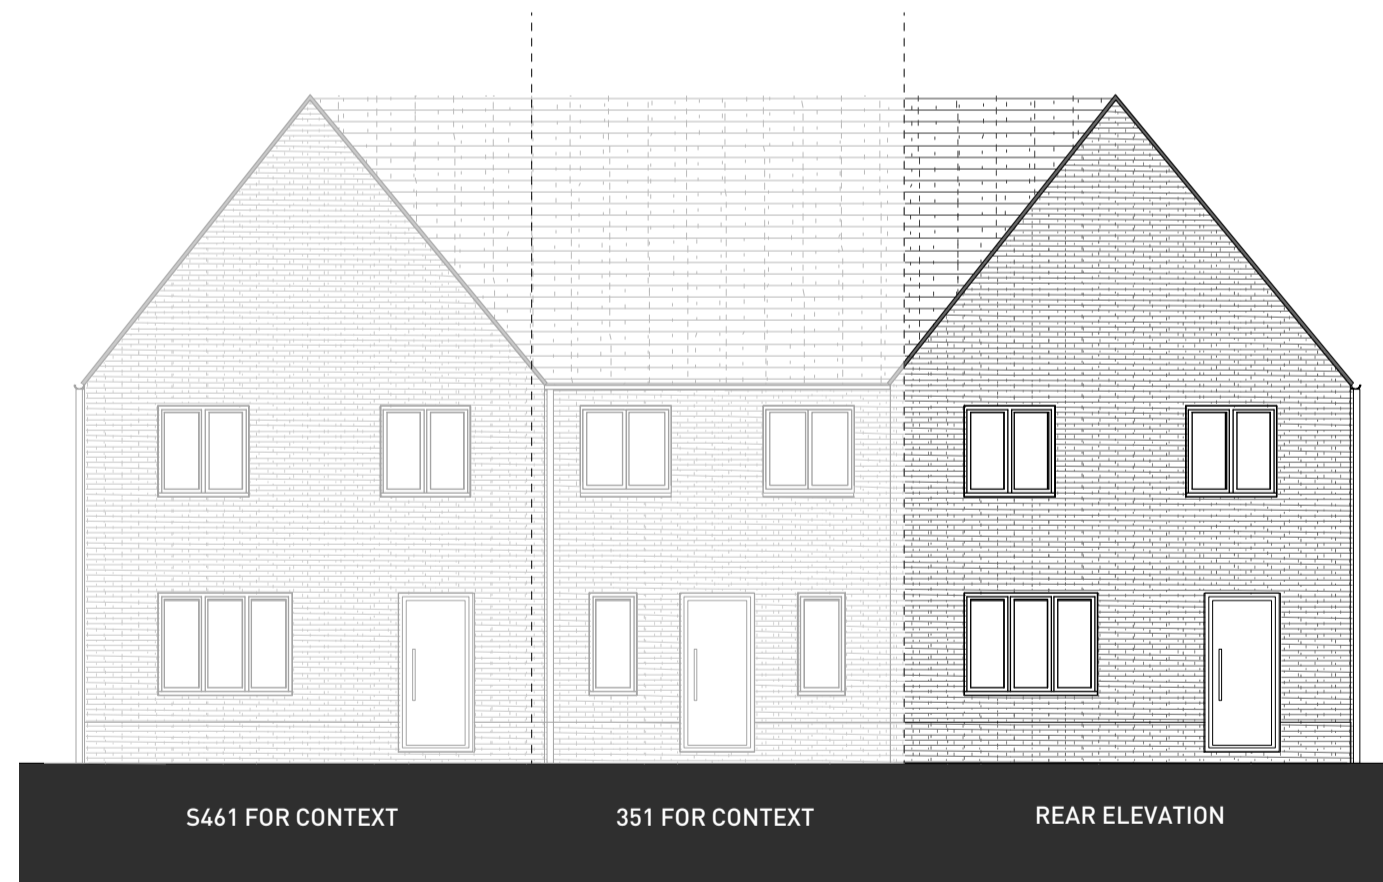

S461 FOR CONTEXT

351 FOR CONTEXT

REAR ELEVATION

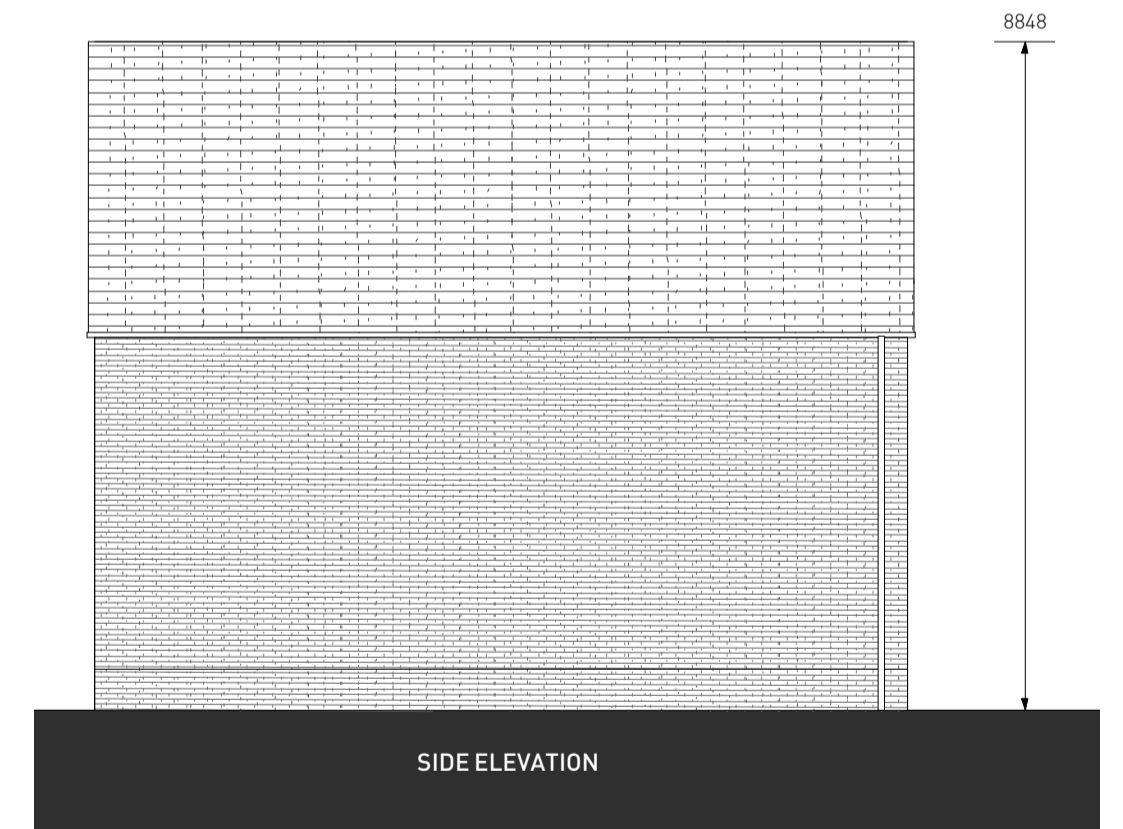

SIDE ELEVATION

PLOT NO'S: 89 & 91

AS STANDARD: 89 & 91



TRIDENT PARCEL B4A / B4B - S461 PLANS & ELEVATIONS (AFFORDABLE)

