




Copyright Pegasus Planning Group Ltd. Crown copyright. All rights reserved. Ordnance Survey Copyright Licence number 100042093. Promap Licence number 100020444. Emerald Licence number 010001673 Standard OS licence rights conditions apply. Pegasus accepts no liability for any use of this document other than for its original purpose, or by the original client, or following Pegasus express agreement to such use. 01285 64177 www.pegasuspg.co.uk

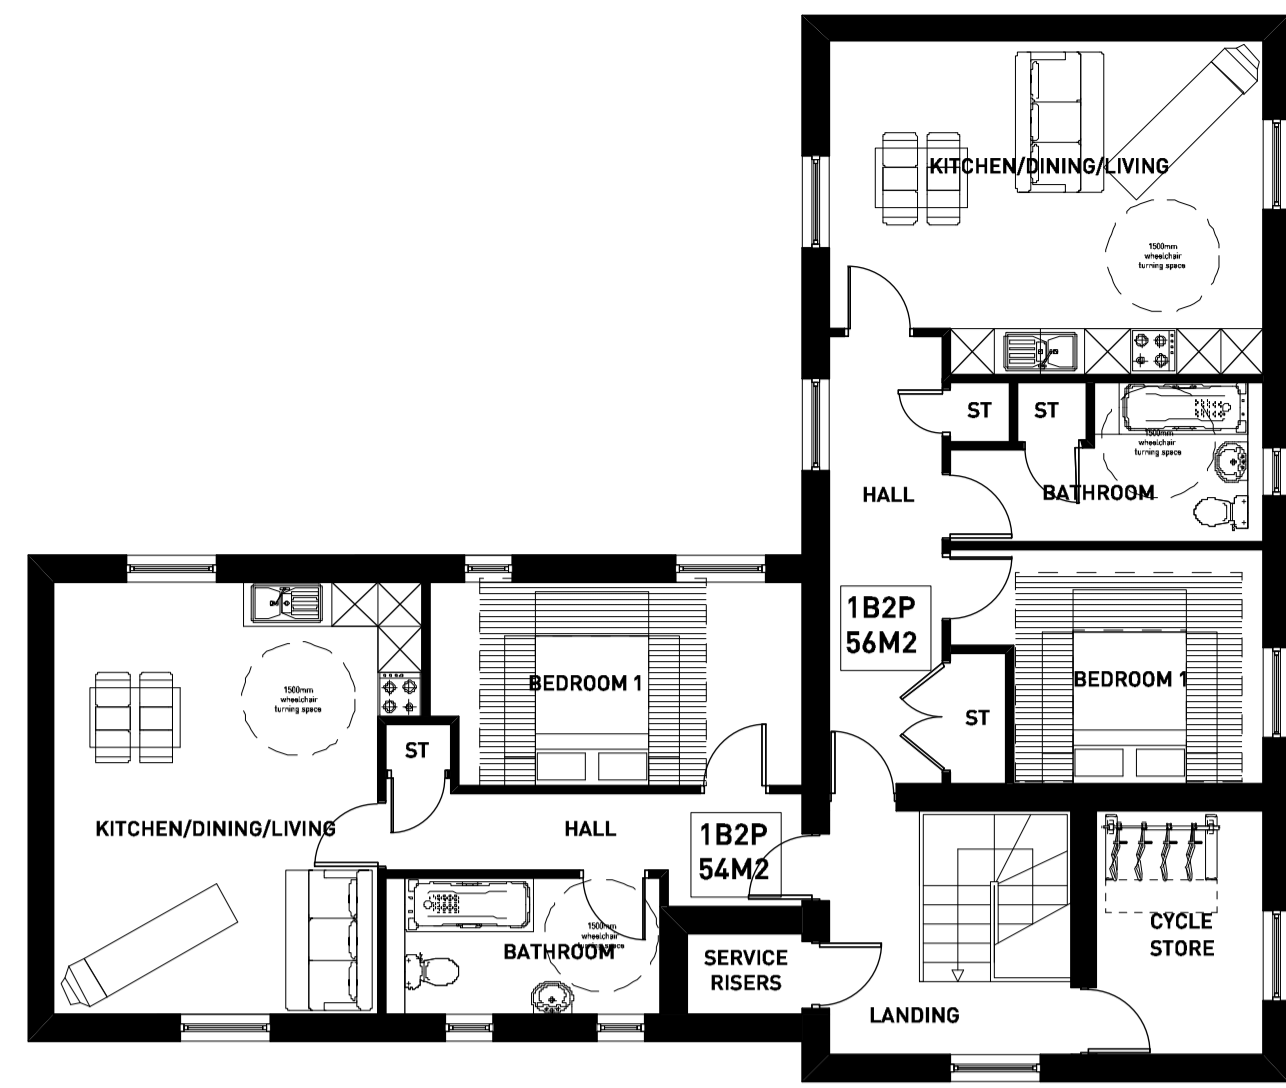

SECOND FLOOR PLAN

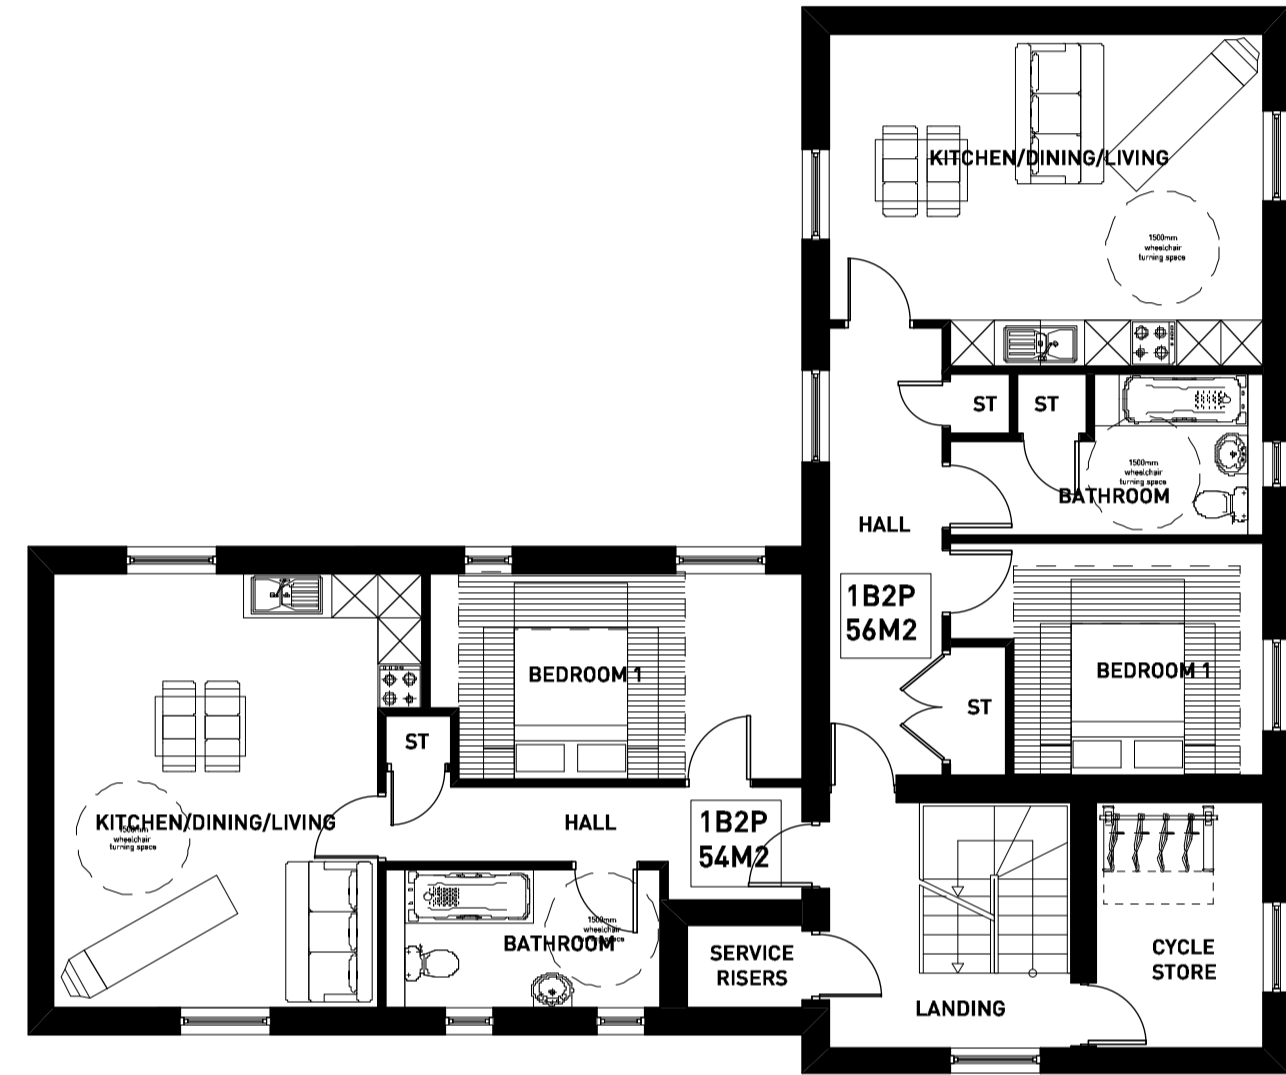

FIRST FLOOR PLAN

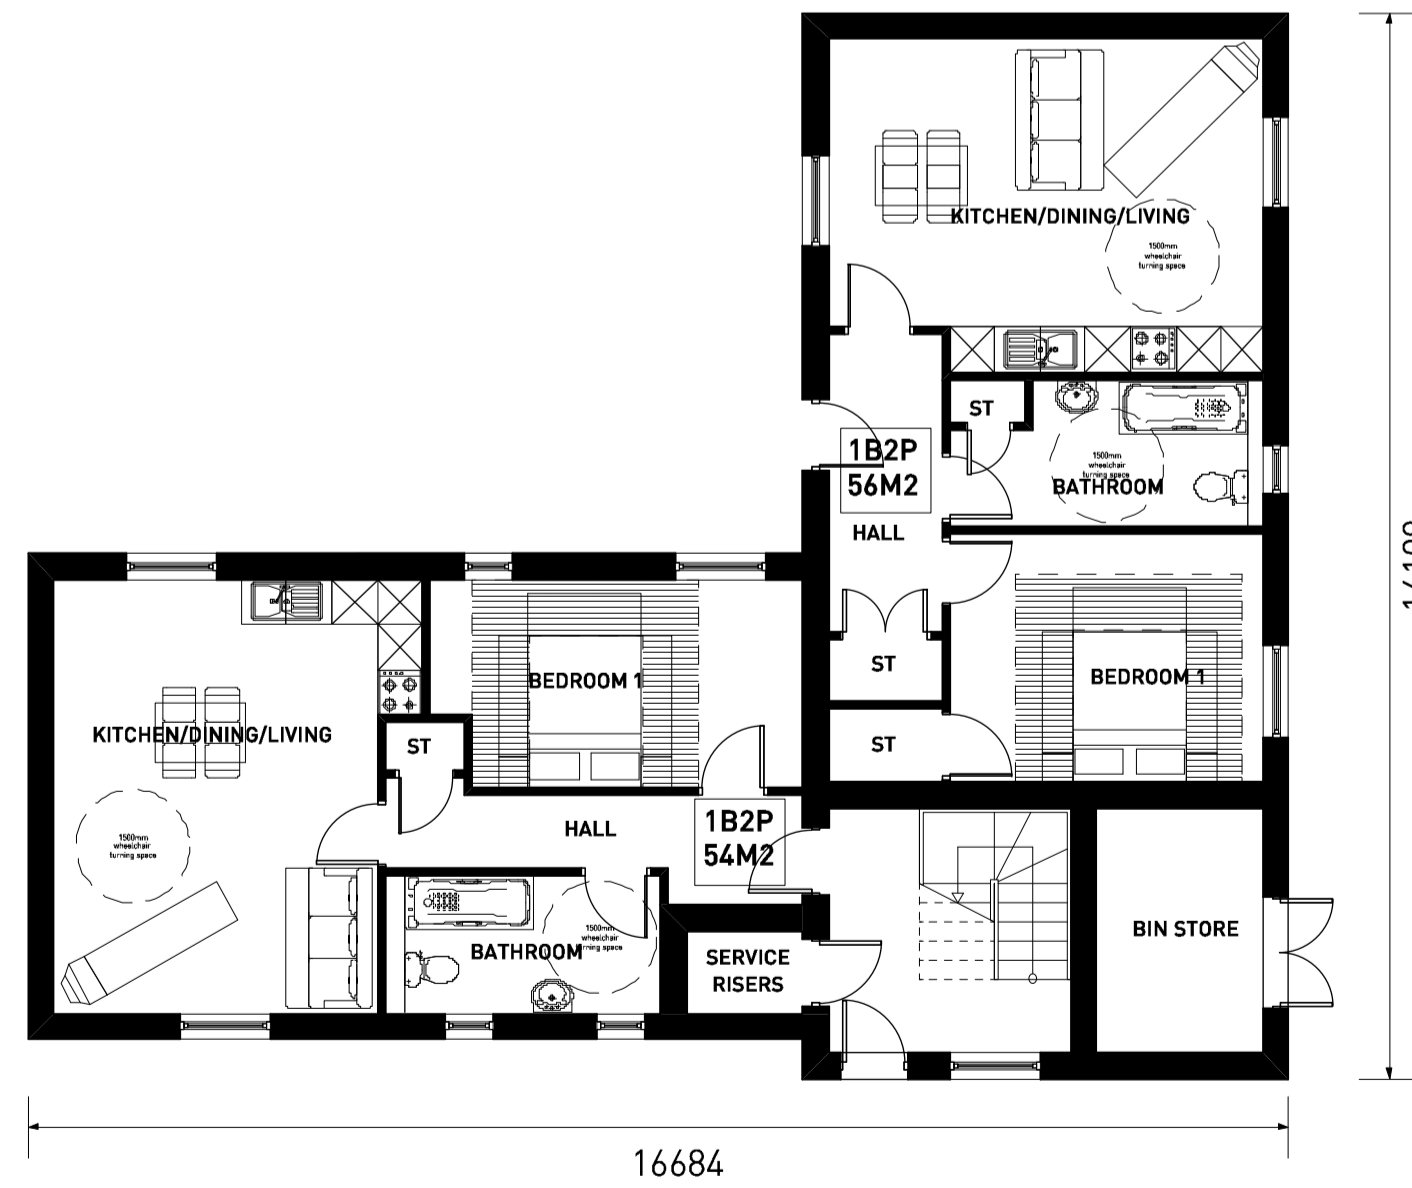

GROUND FLOOR PLAN

(602 SQFT PER FLAT)

1:100 Scale



PLOT NO'S: 10-15, 16-21, 59-64, 65-70 & 83-88

AS STANDARD: 10-15, 59-64 & 83-88

HANDED: 16-21 & 65-70

HEYFORD PARK - TRIDENT PARCEL B4A / B4B - TYPE B APARTMENT PLANS & ELEVATIONS (AFFORDABLE)

