


Copyright Pegasus Planning Group Ltd. Crown copyright. All rights reserved. Ordnance Survey Copyright Licence number 100022093. Promas Licence number 10020469. Emerald Licence number 010001623 Standard OS Licence rights conditions apply. Pegasus accepts no liability for any use of this document other than for its original purpose, or by the original client, or following Pegasus' express agreement to such use. T 01285 644777 www.pegasuspg.co.uk

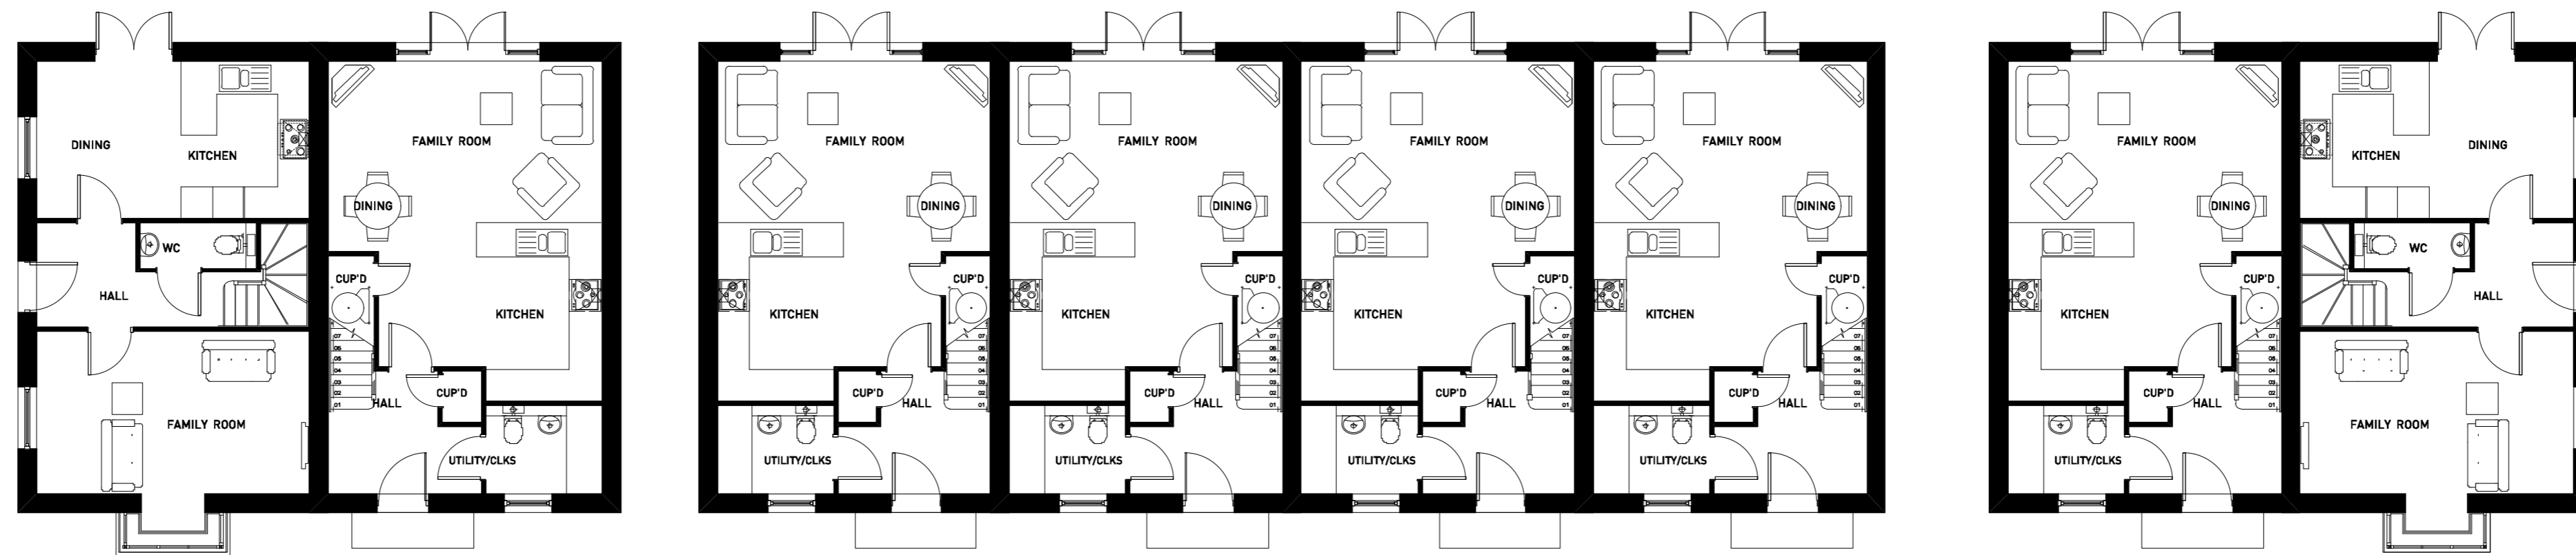

HEYFORD PARK - TRIDENT PARCEL B4A /B4B - STREET SCENES

