




PVC-U Window Head (Brickwork)

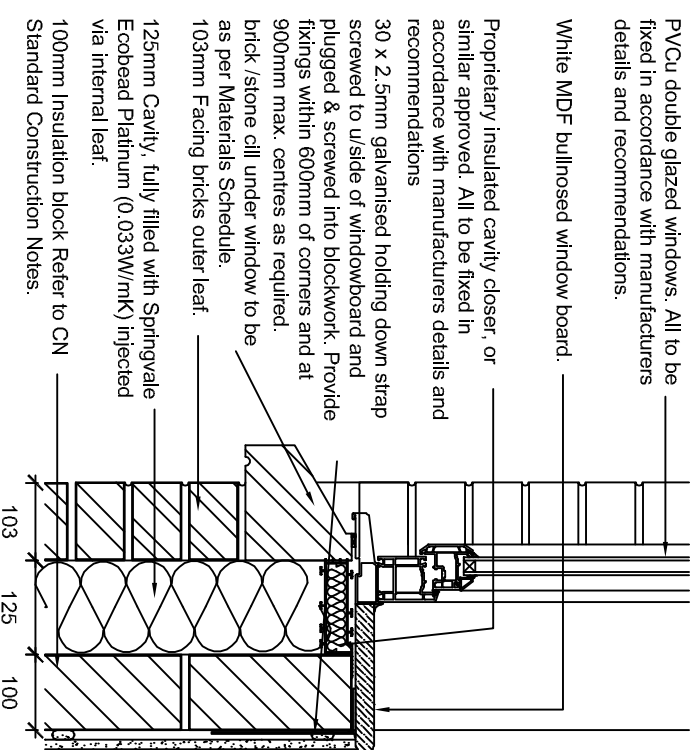

PVC-U Window & Cill (Brickwork)

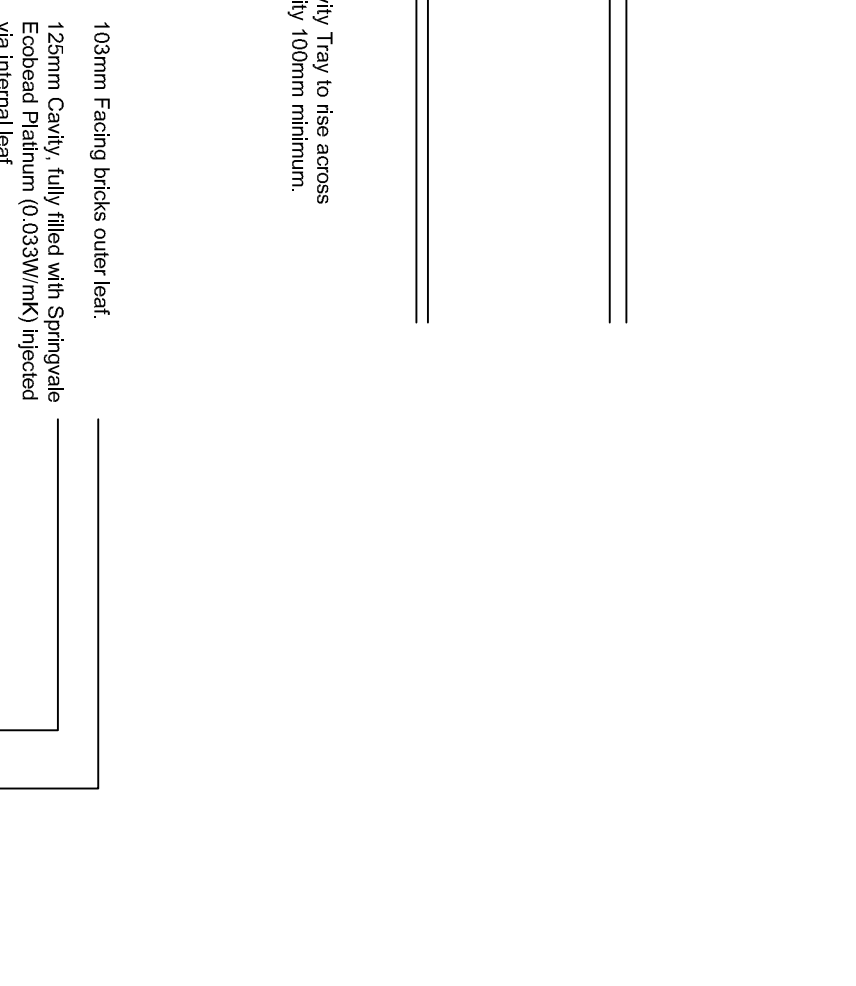

PVC-U Window Jamb/ reveal (Brickwork)

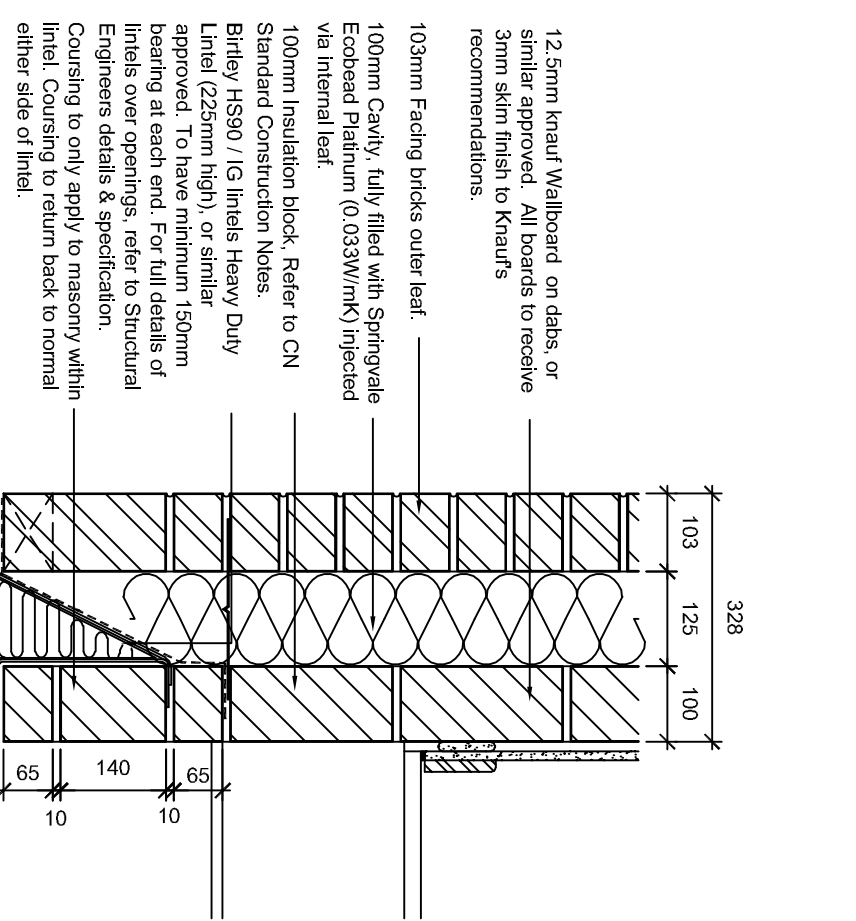

Lintel & Proposed Coursing (For large openings) scale 1:10.

Rev.	Description.	Date.	Initial.
**	***	**	**

Crest Nicholson Ltd



Internet: www.crestnicholson.com

Site/House Type: Crest Standard Details
 Drg Title: Window Head , Cill & Jamb Details
 (Brickwork)

Scale: 1:10	Date: JAN 18	Drawn: -	Checked: -
CAD Ref: -		NHBC Approval Ref:	
Drawing No: CNSD/ 024		Revision: **	