



KEY: BOUNDARIES AND SURFACES

APPLICATION BOUNDARY





BOUNDARY MATERIALS

- 1.8M HIGH BRICK WALL [BW]
(TO MATCH ADJOINING PROPERTY)
- 1.8M HIGH TIMBER PANEL FENCING [PF]
- 1.8M HIGH CLOSE BOARDED FENCING [CBF]

SURFACE MATERIALS

- TARMACADUM
- BLOCK PAVING
- PLAY AREA
(SEE DETAILED LANDSCAPE PROPOSALS)
- CONCRETE PAVING SLAB

ENCLOSURE DETAILS (SCALE 1:50)

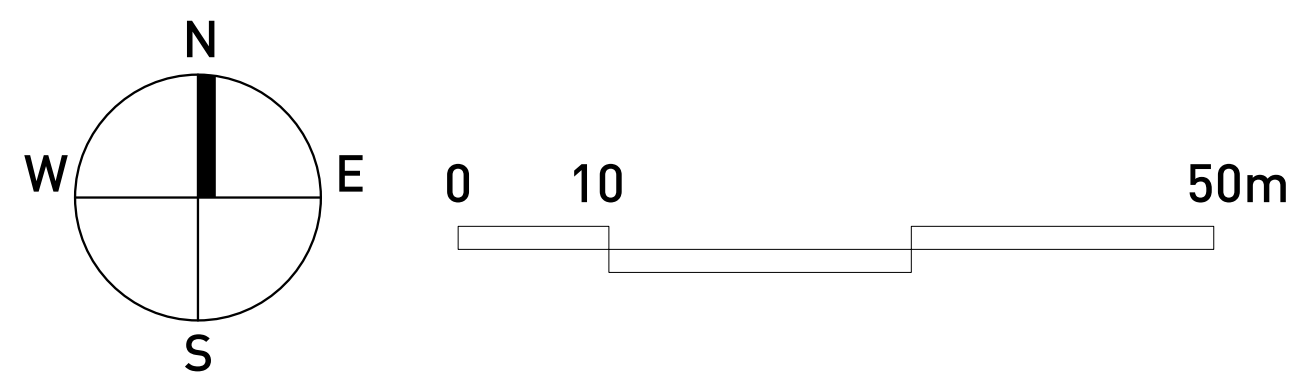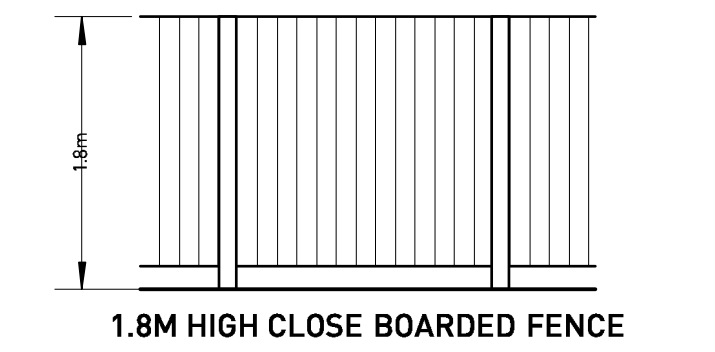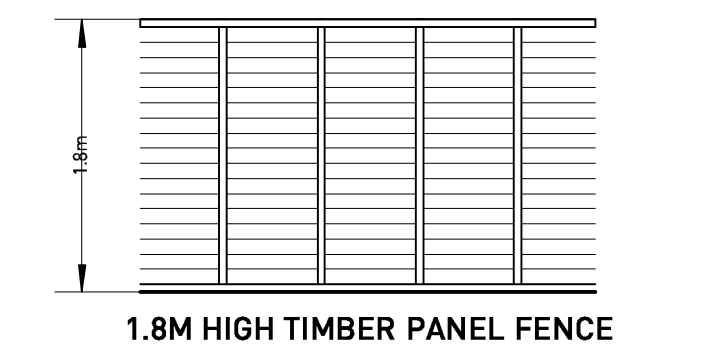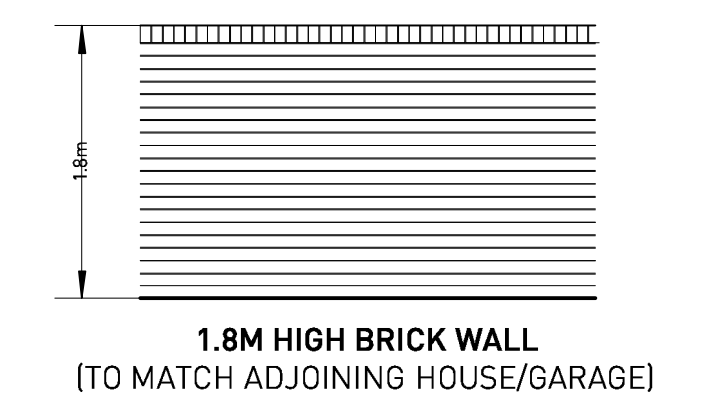

**OXFORD ROAD, BODICOTE -
BOUNDARIES & SURFACES - PHASE 2**

