

PHASE 2 | HOUSE TYPE PACK

OXFORD ROAD, BODICOTE

PREPARED BY PEGASUS URBAN DESIGN | OCTOBER 2018 | P18-1568_18A






FRONT ELEVATION



SIDE ELEVATION


OMIT PLOT 7,35,65

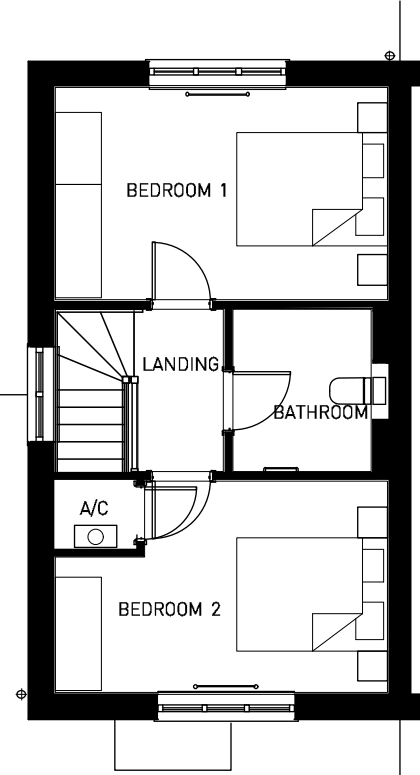

REAR ELEVATION





SIDE ELEVATION

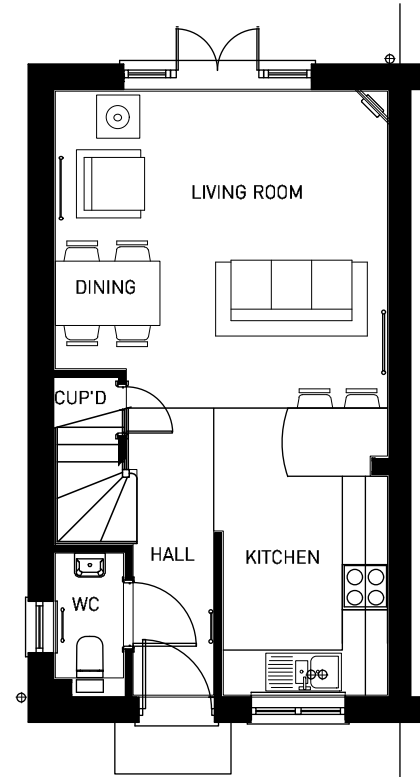


OXFORD ROAD, BODICOTE - SANDOWN (BRICK)



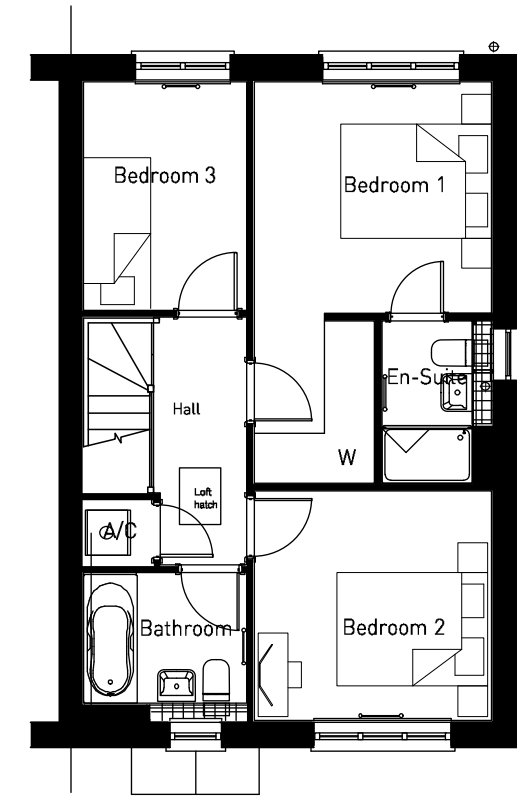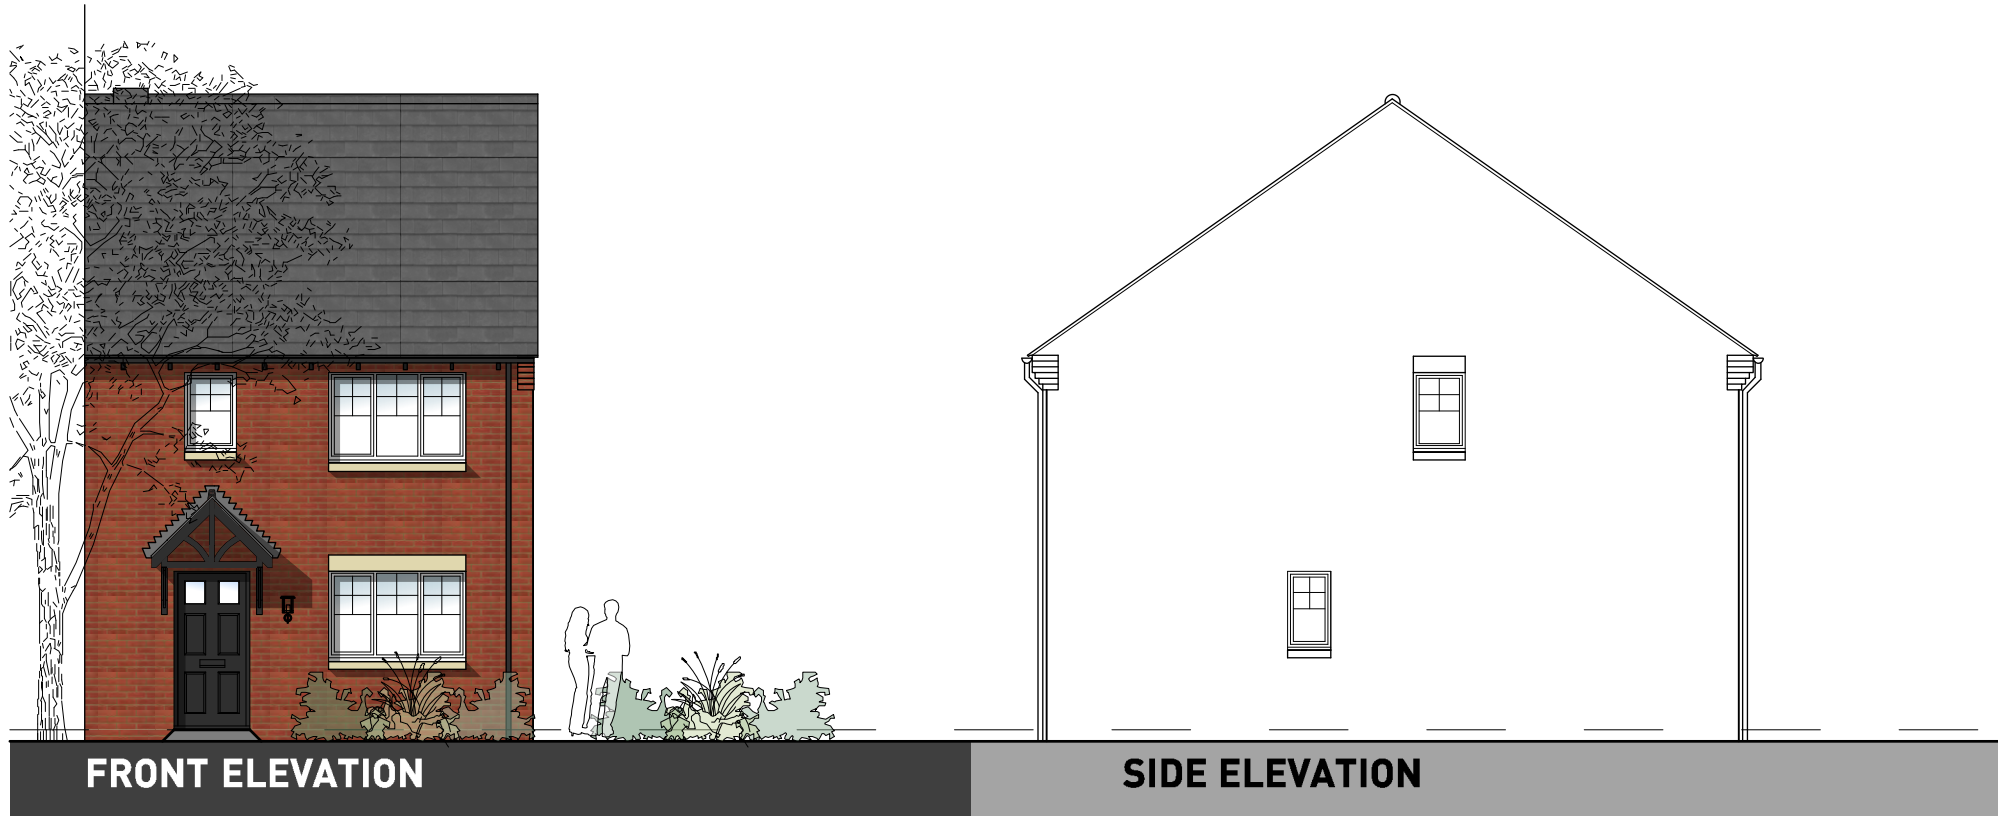



FIRST FLOOR

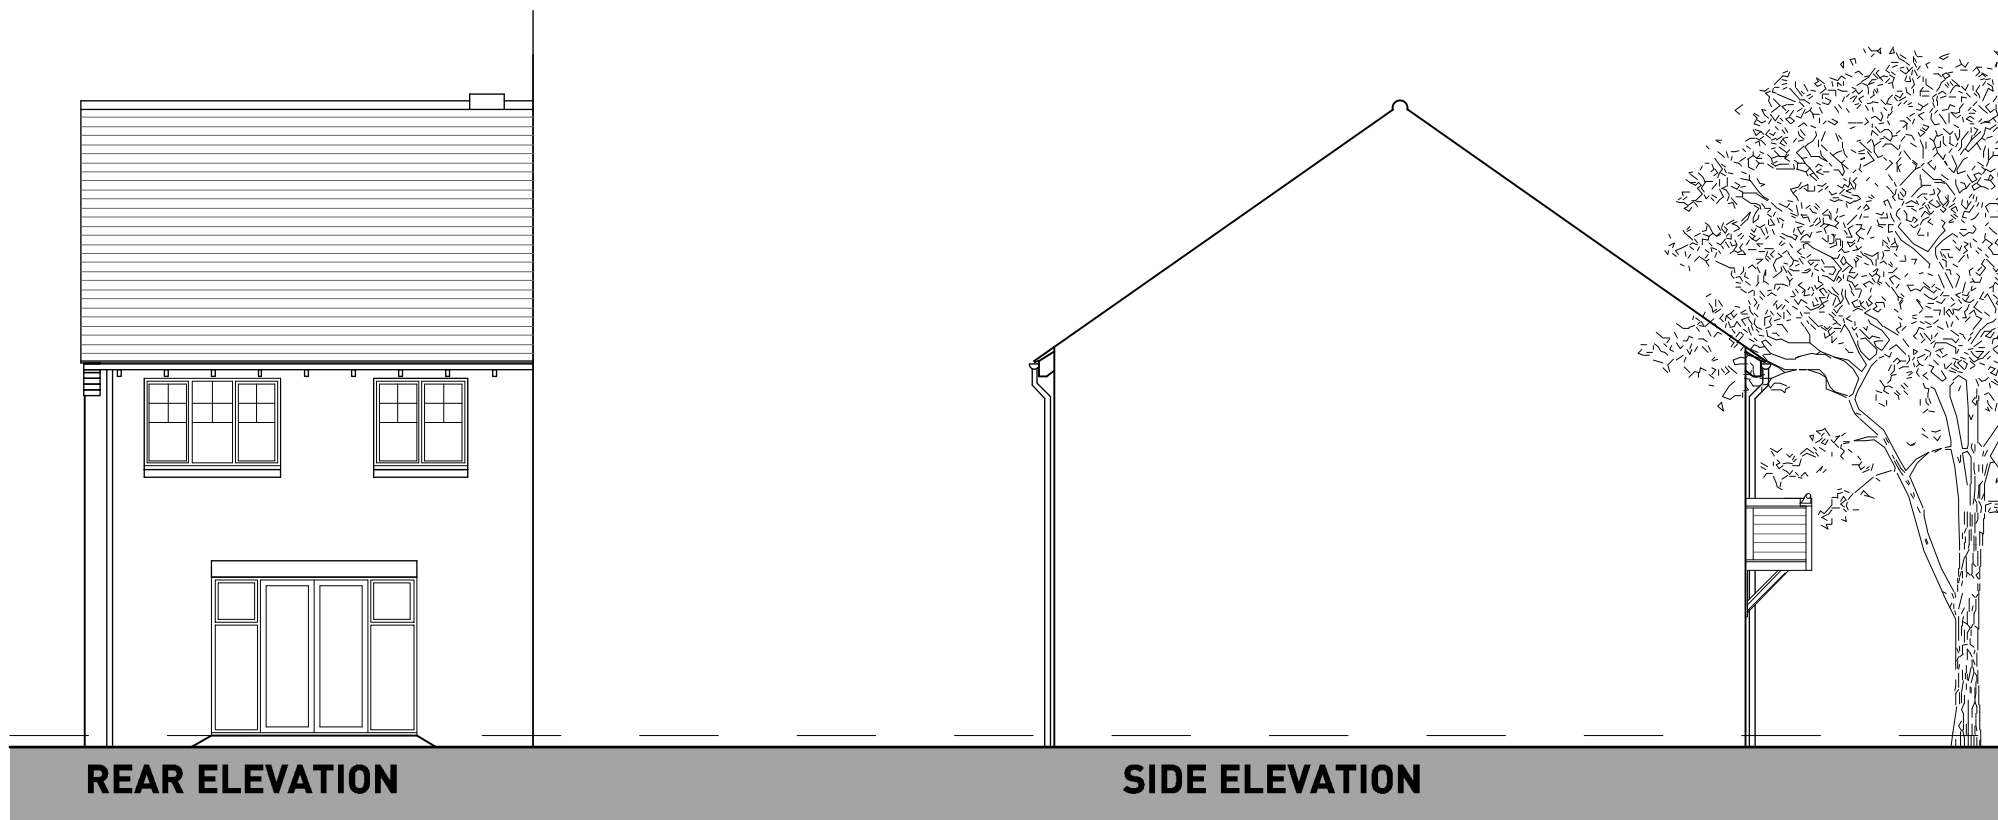



GROUND FLOOR

OXFORD ROAD, BODICOTE - HARTLEY (BRICK)



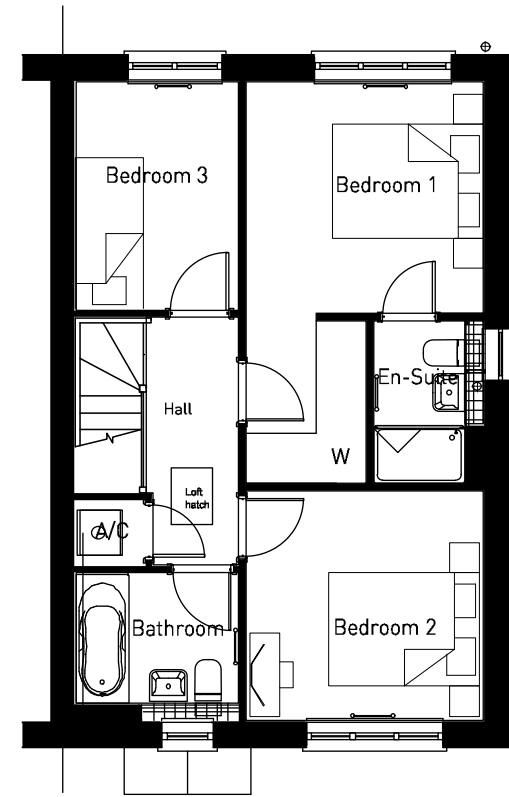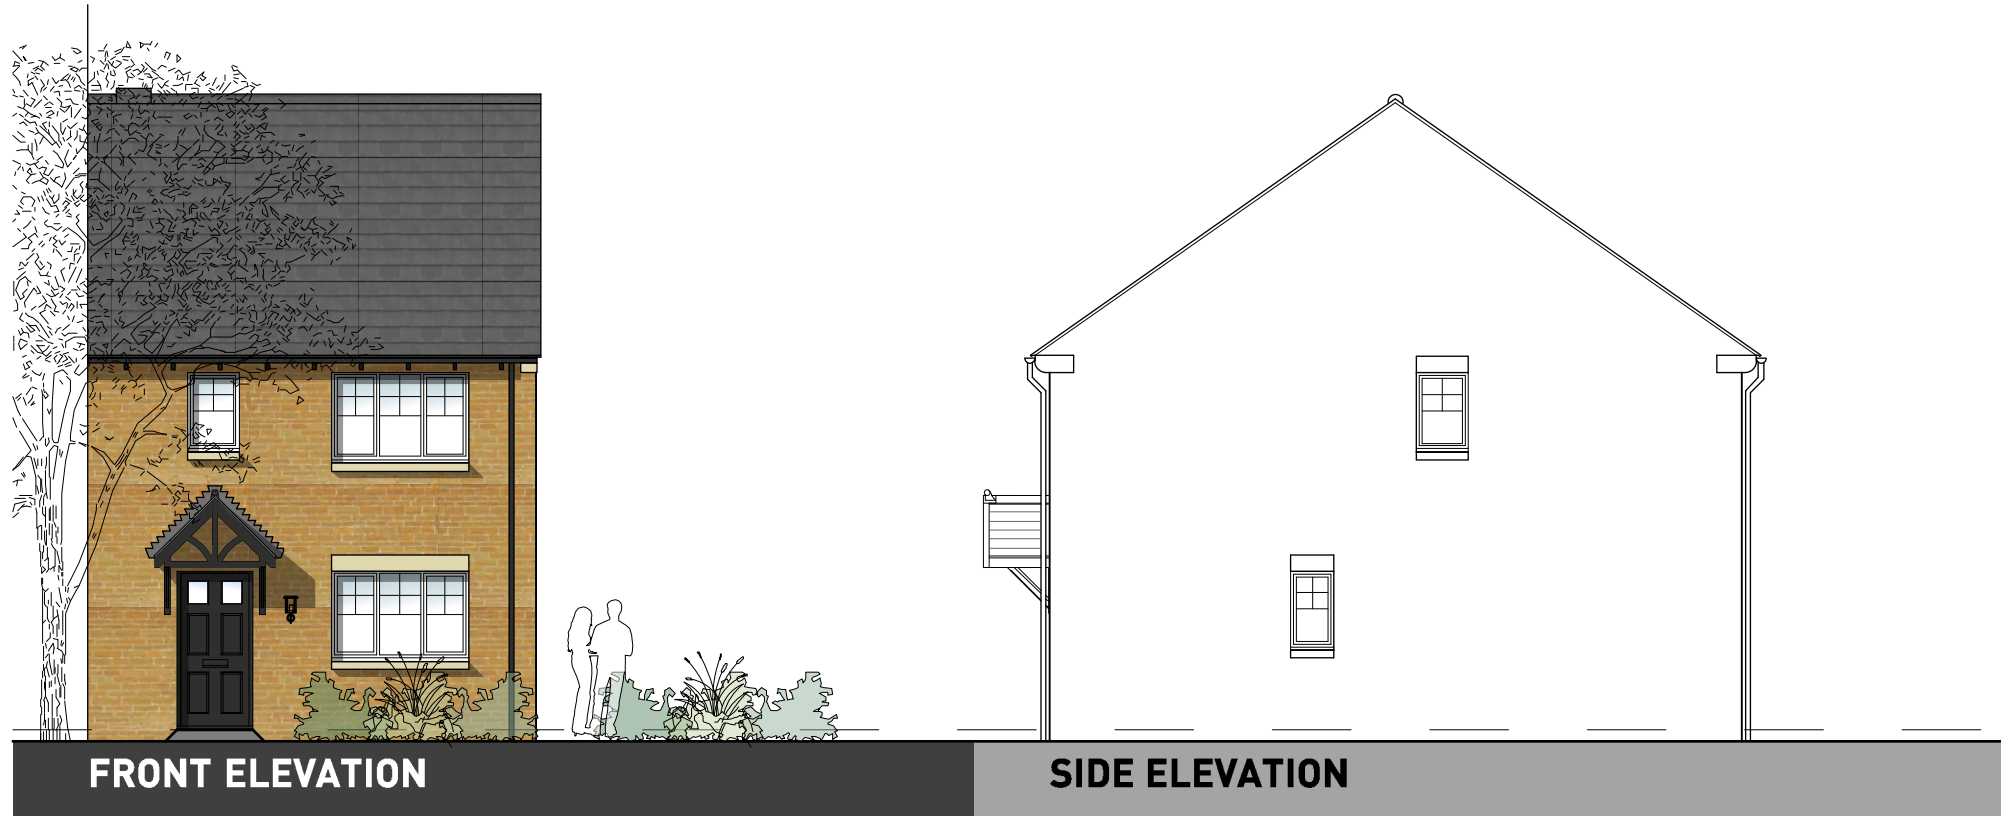

FIRST FLOOR

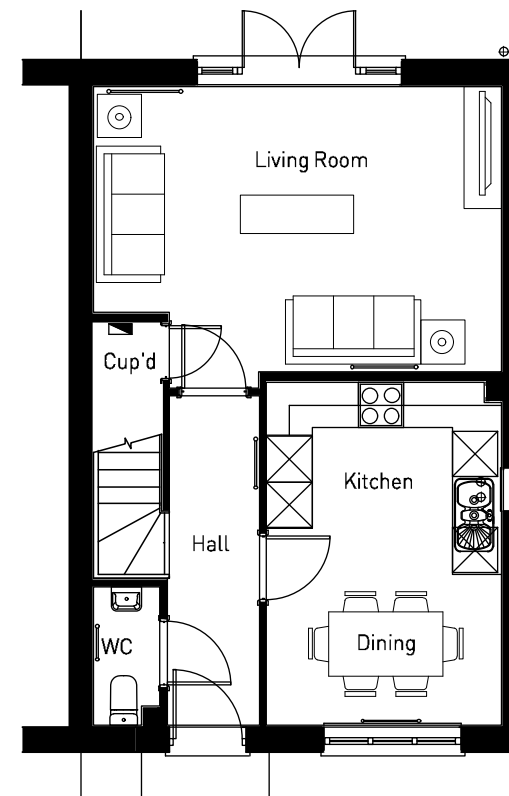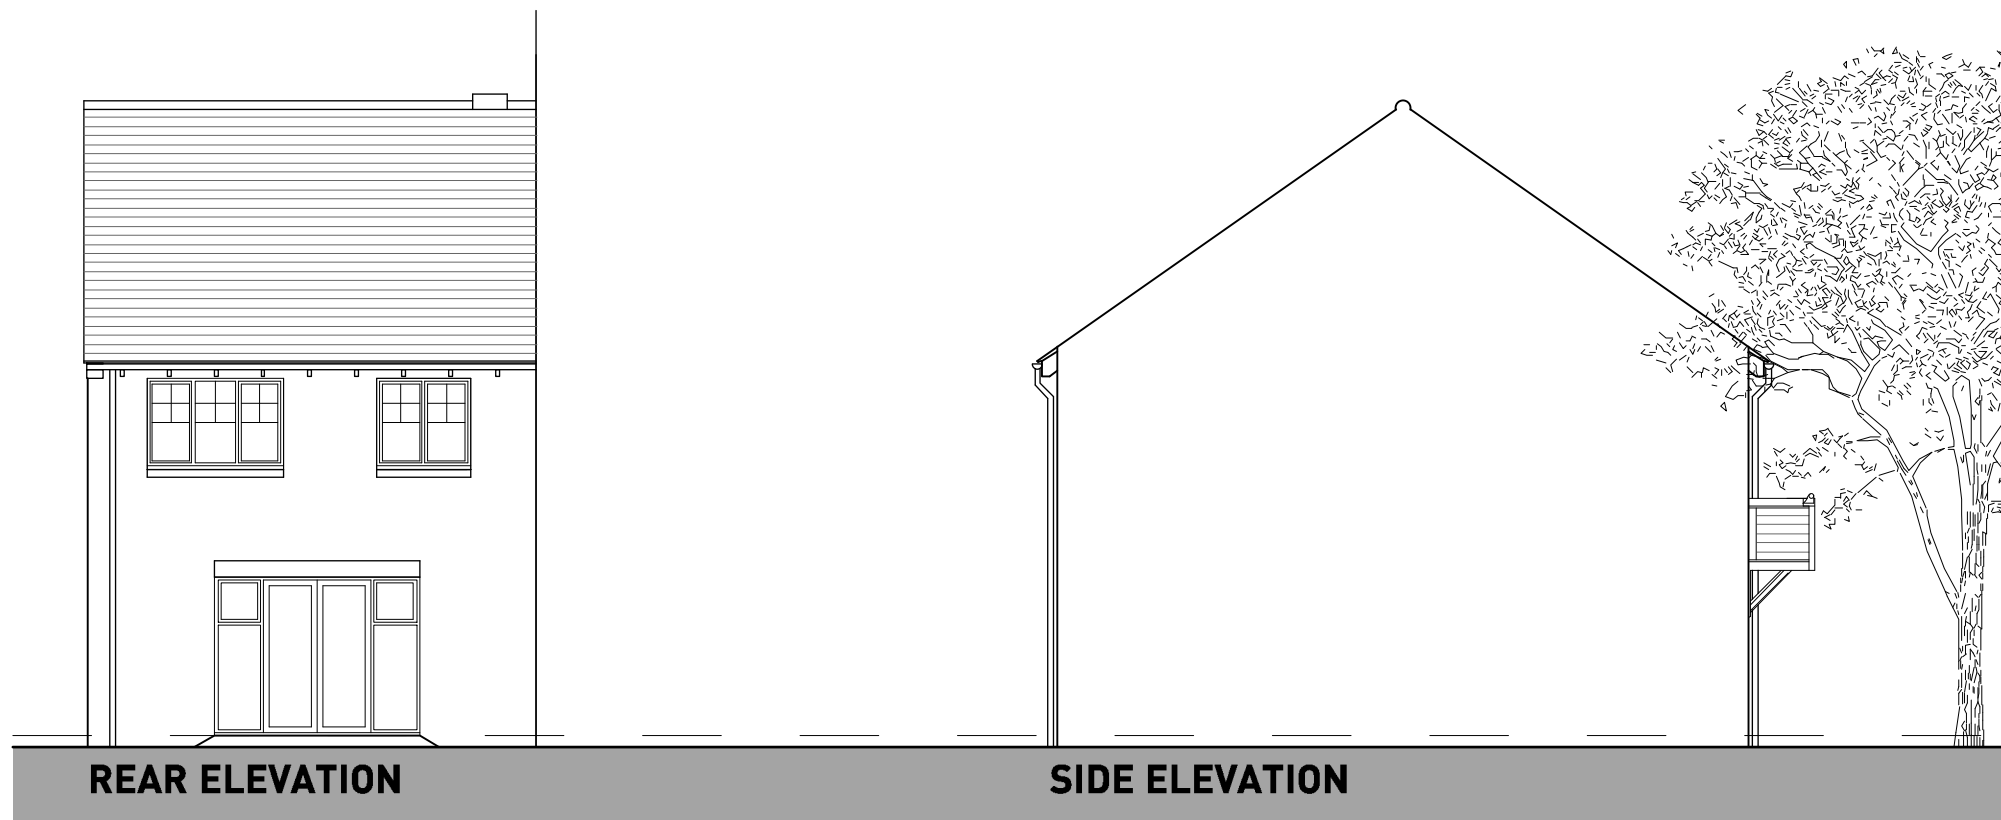

GROUND FLOOR




OXFORD ROAD, BODICOTE - HARTLEY (STONE)







FRONT ELEVATION

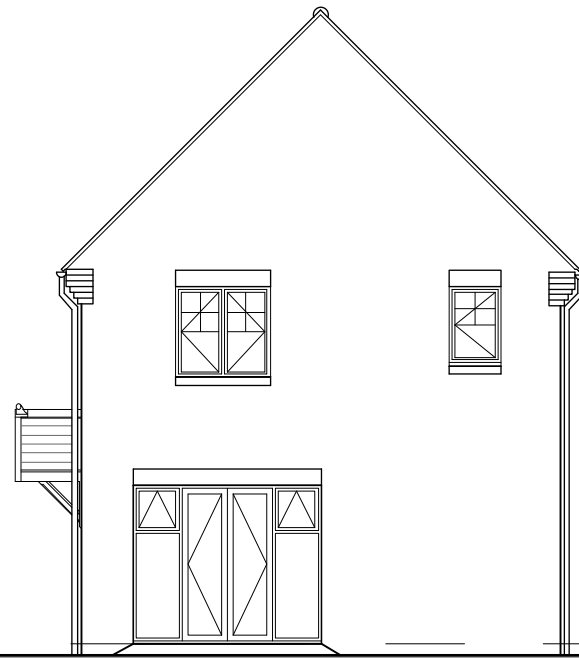

SIDE ELEVATION

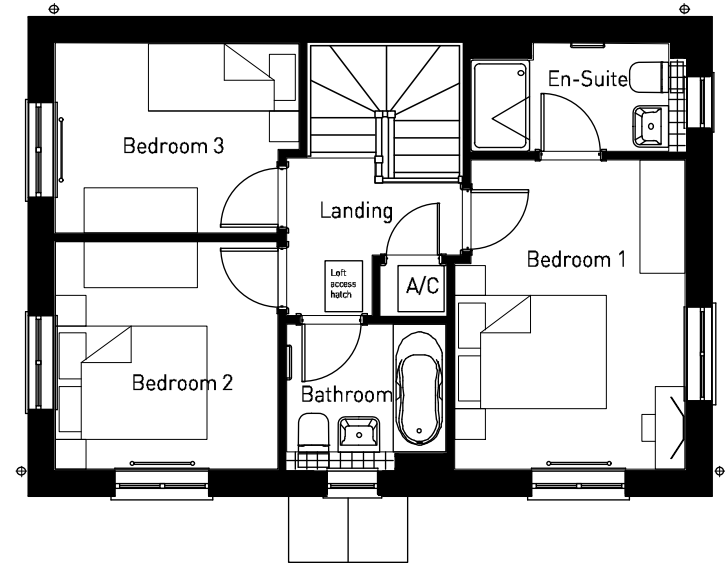


FIRST FLOOR

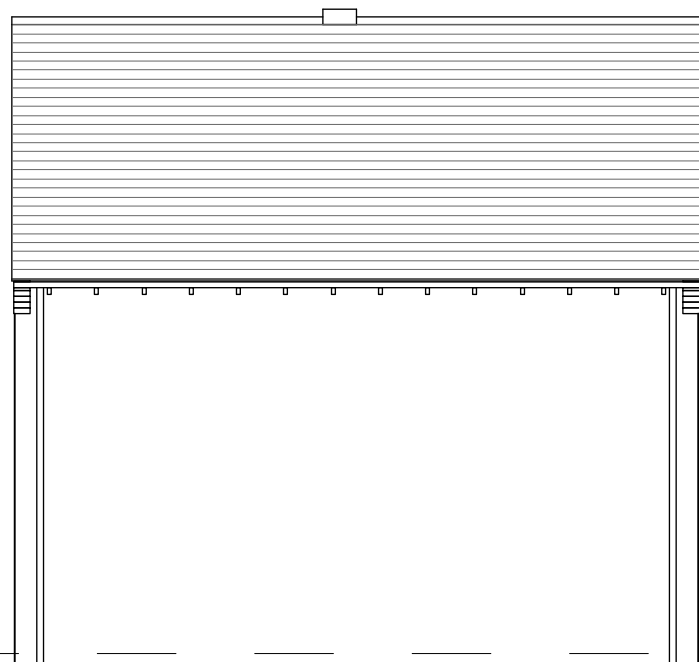

REAR ELEVATION



SIDE ELEVATION

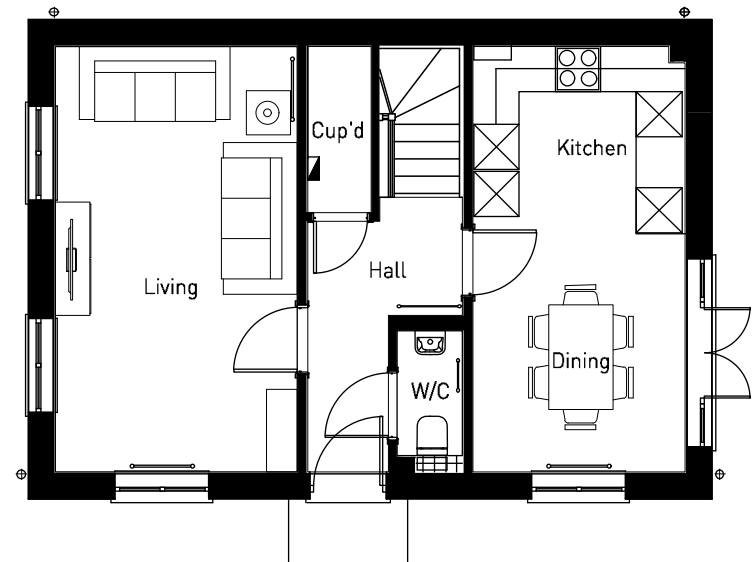

GROUND FLOOR







FRONT ELEVATION



SIDE ELEVATION

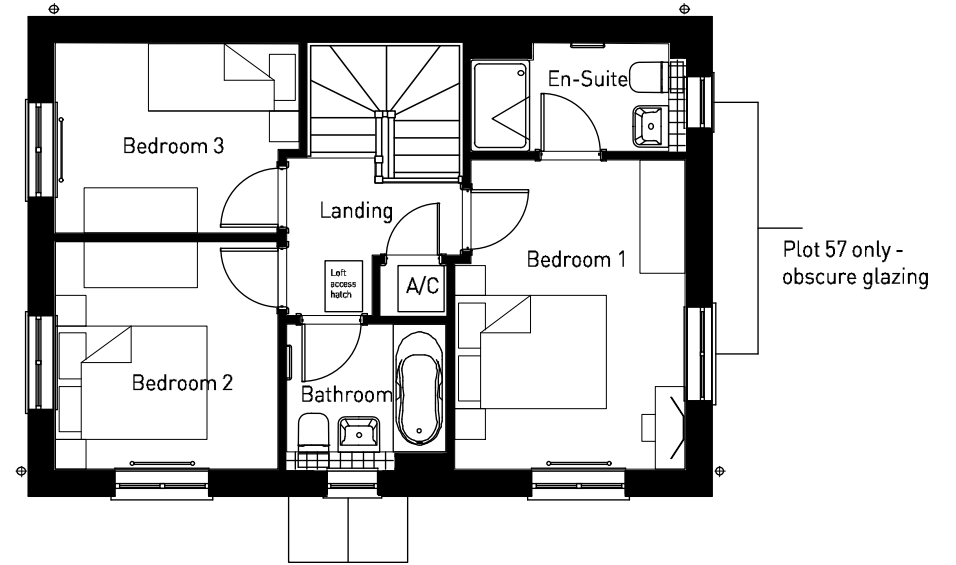


FIRST FLOOR

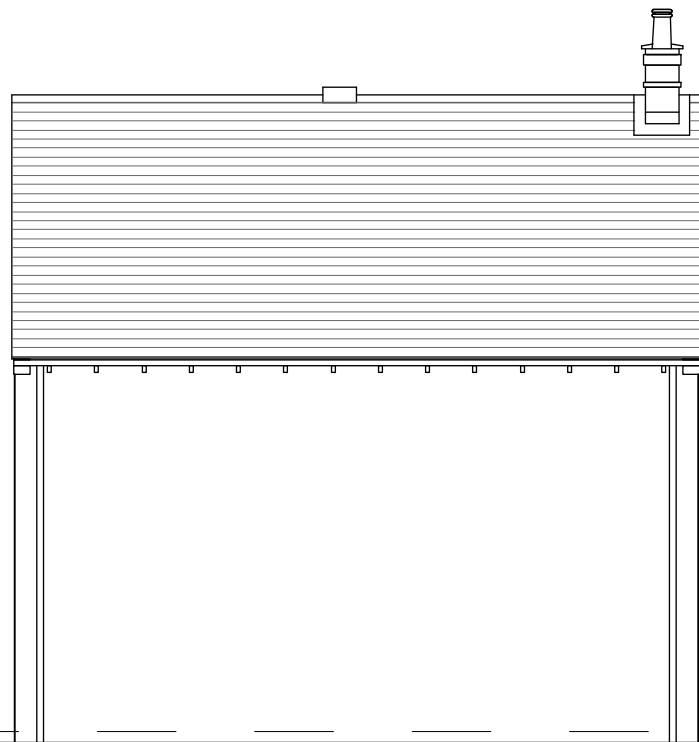

REAR ELEVATION



SIDE ELEVATION

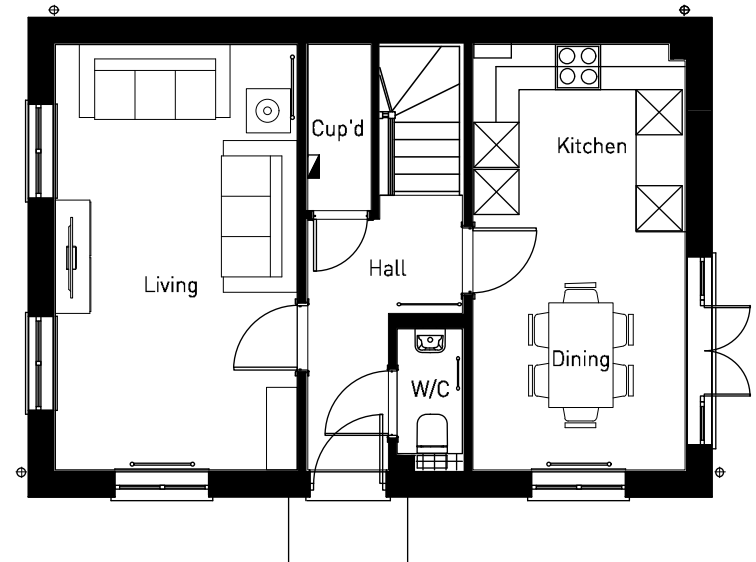


GROUND FLOOR






FRONT ELEVATION

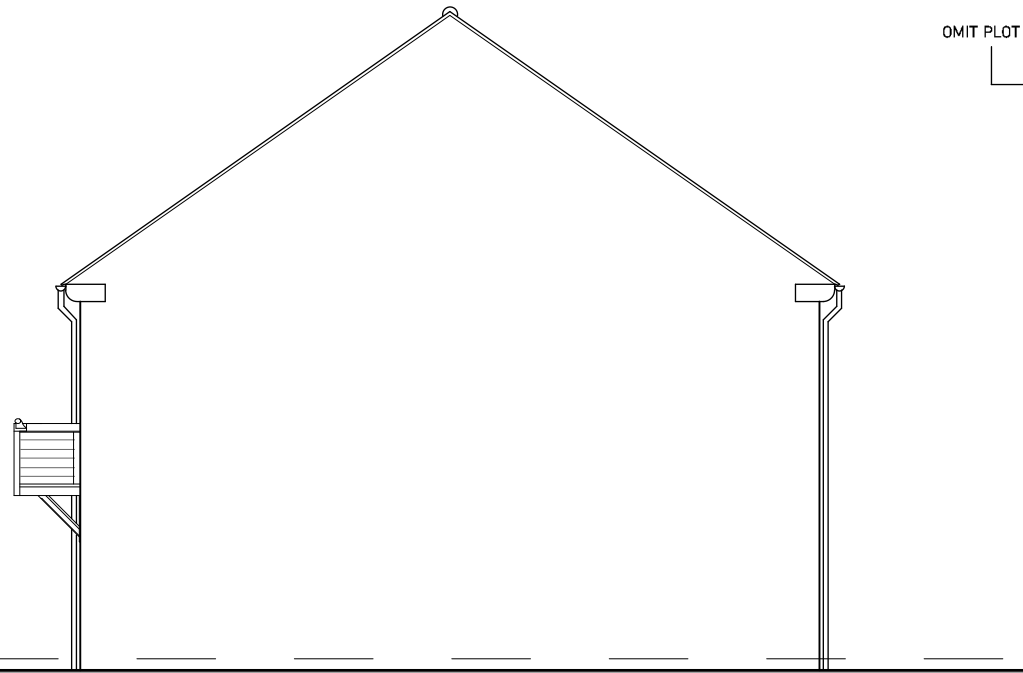

SIDE ELEVATION

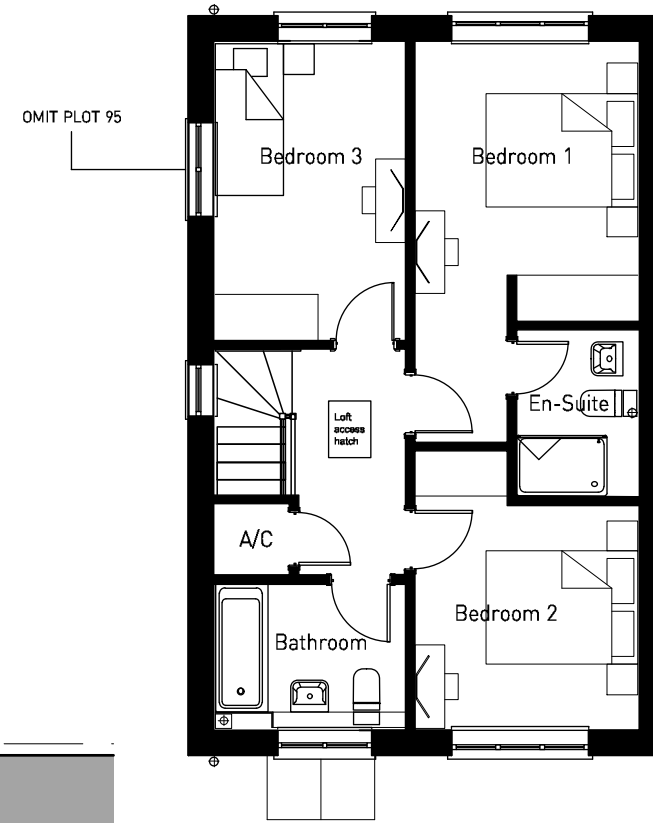


FIRST FLOOR



REAR ELEVATION



SIDE ELEVATION

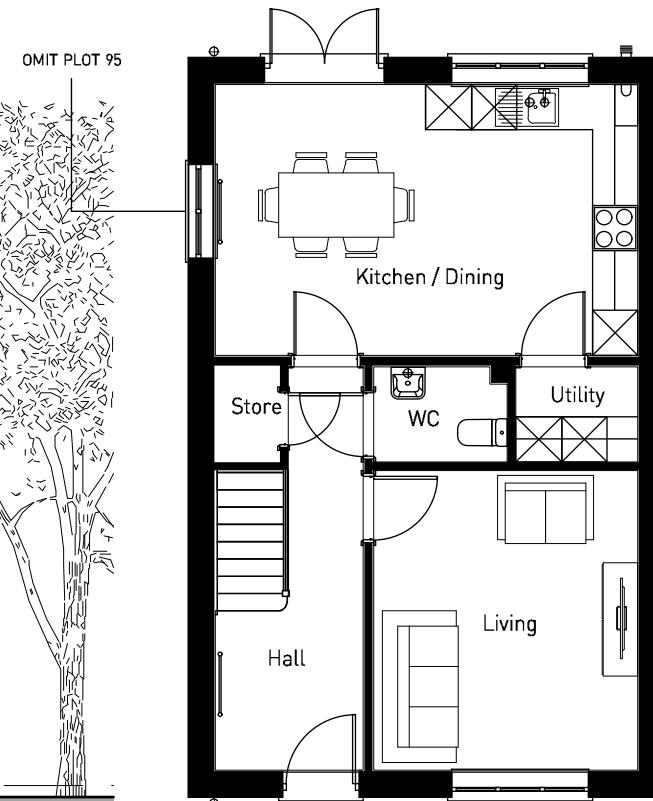

GROUND FLOOR




PLOTS: **PHASE 2 - [68, 69(H), 70, 71(H), 72, 73(H), 74, 75(H)]**
 (REFER TO MATERIALS PLAN FOR PLOT SPECIFIC MATERIALS)




FRONT ELEVATION




SIDE ELEVATION

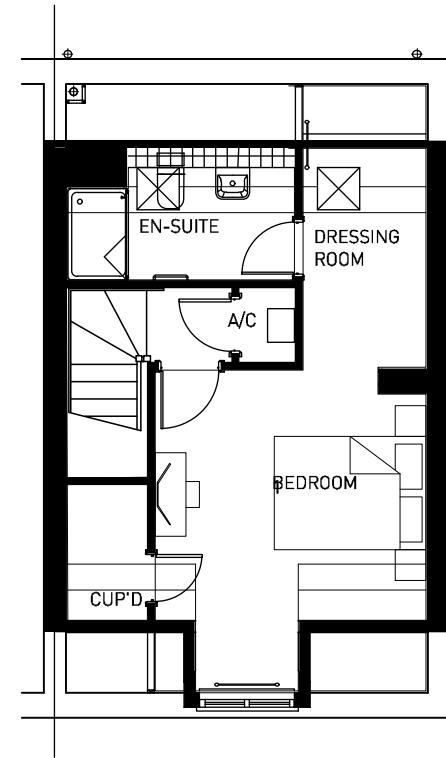


SECOND FLOOR

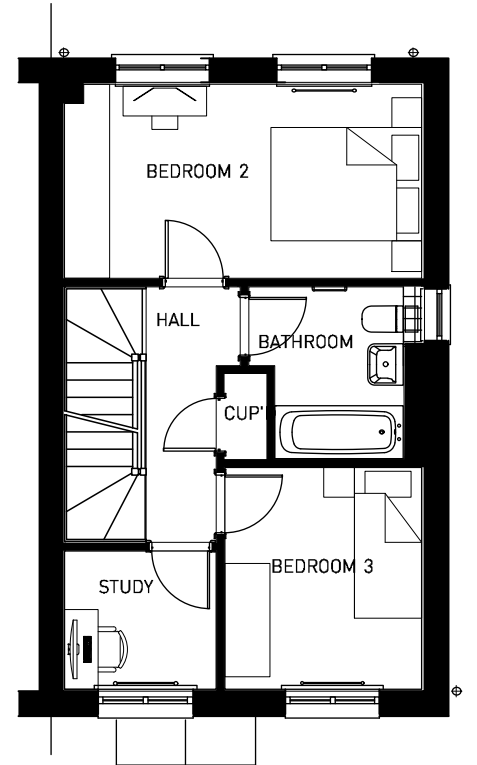


FIRST FLOOR

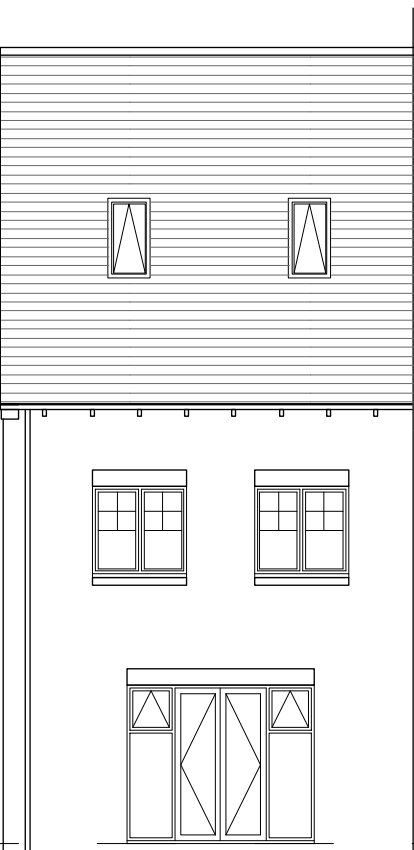

REAR ELEVATION

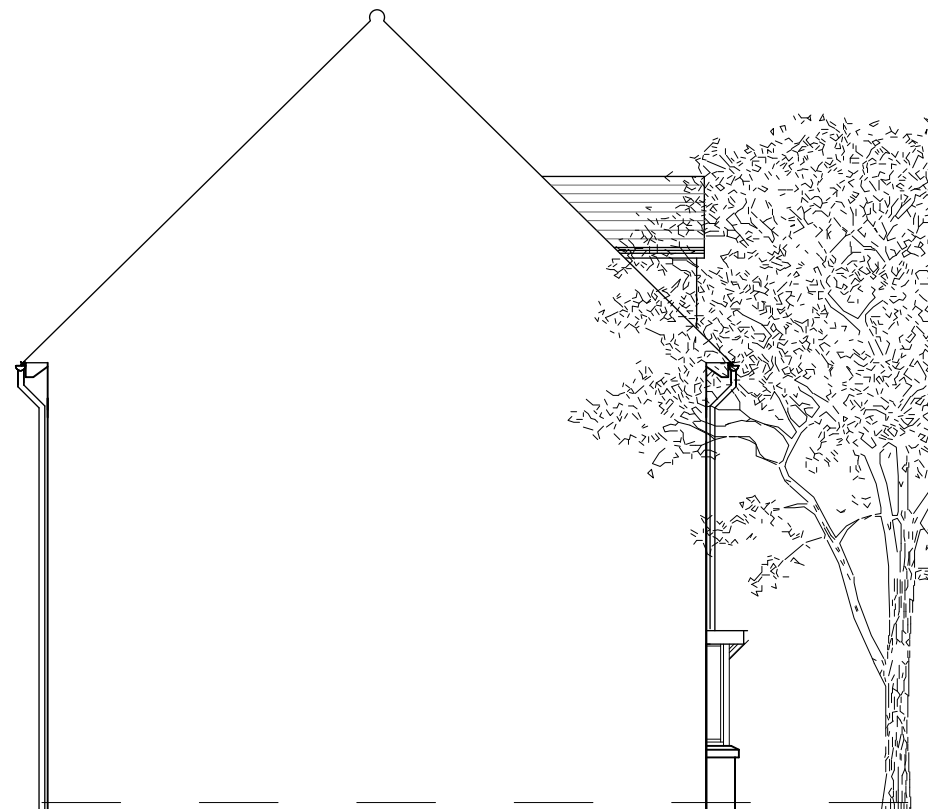

SIDE ELEVATION

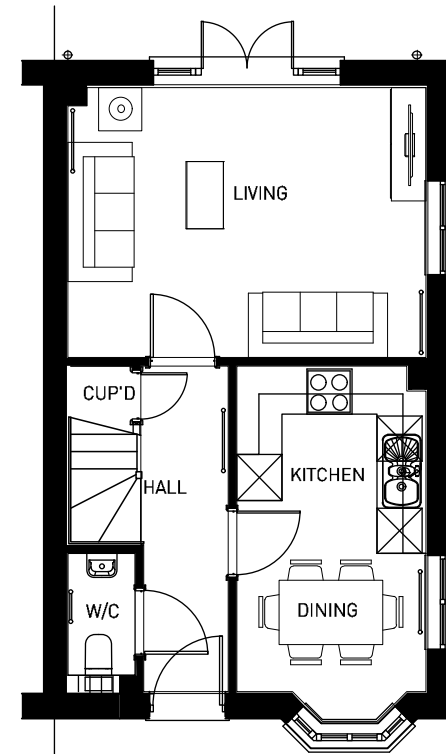

GROUND FLOOR



OXFORD ROAD, BODICOTE - HALSTEAD (STONE)






FRONT ELEVATION




SIDE ELEVATION




REAR ELEVATION

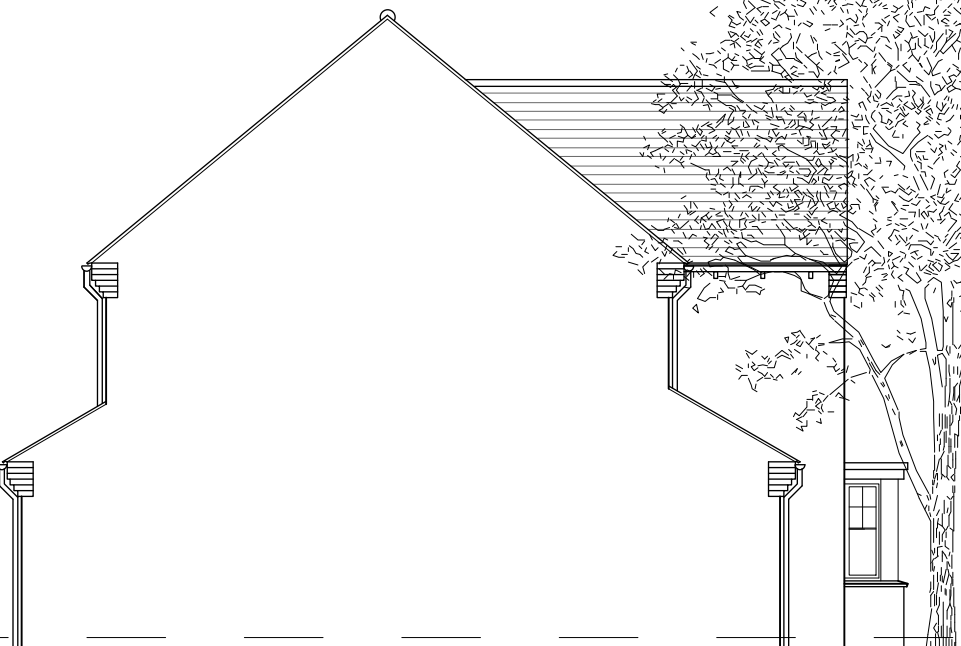

SIDE ELEVATION

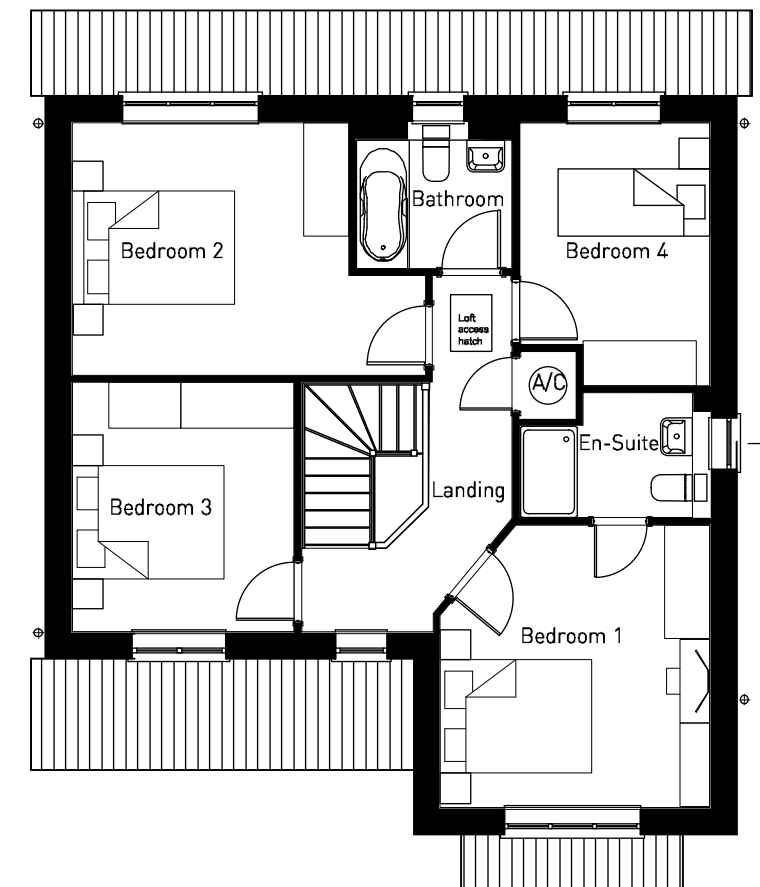

FIRST FLOOR

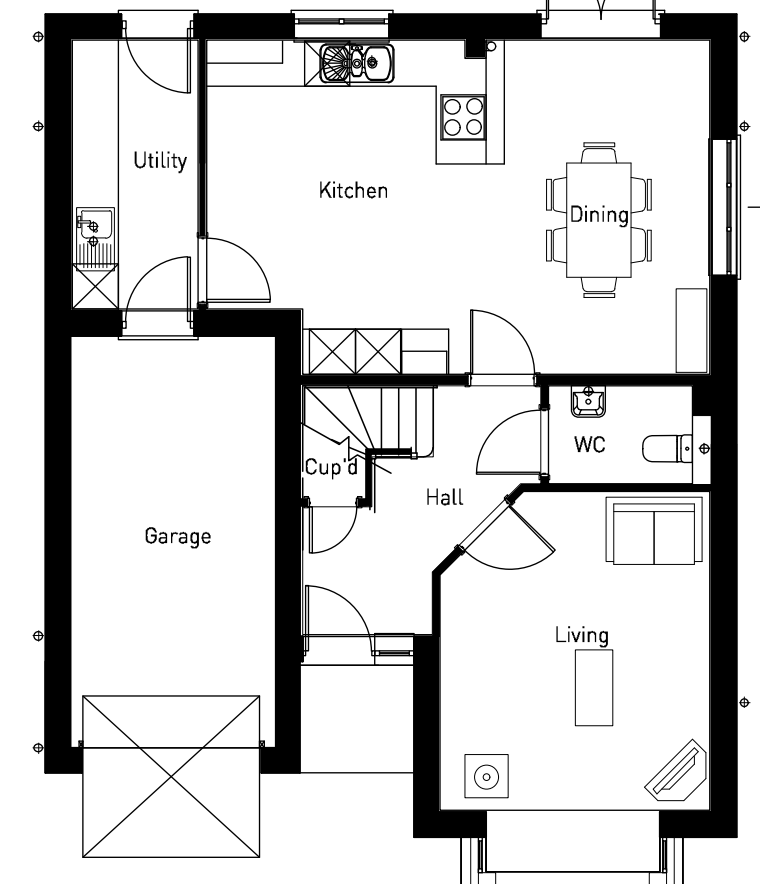

GROUND FLOOR







FRONT ELEVATION



SIDE ELEVATION

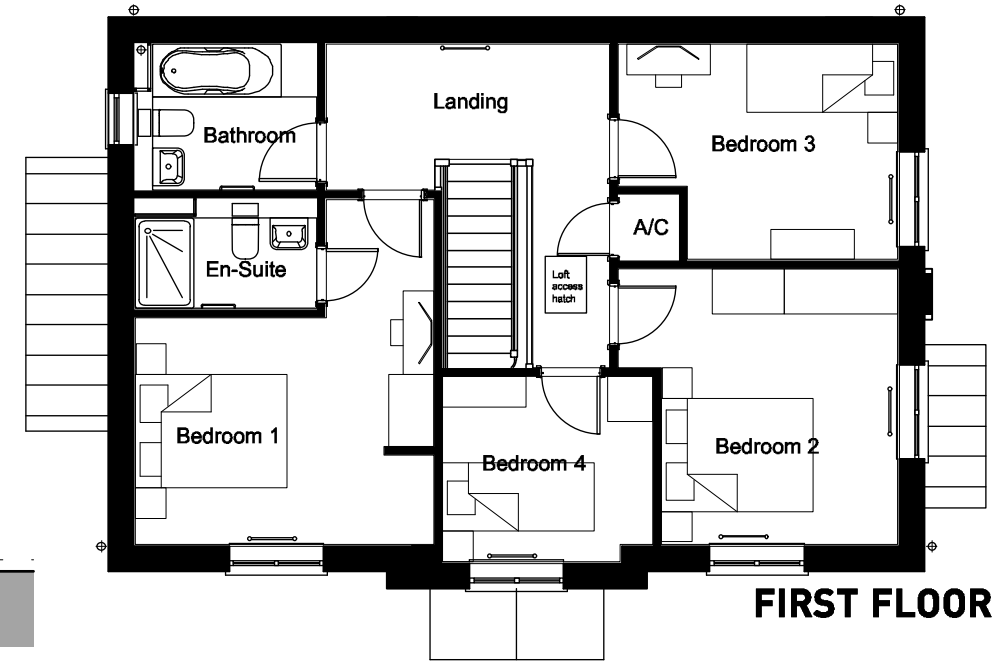


FIRST FLOOR

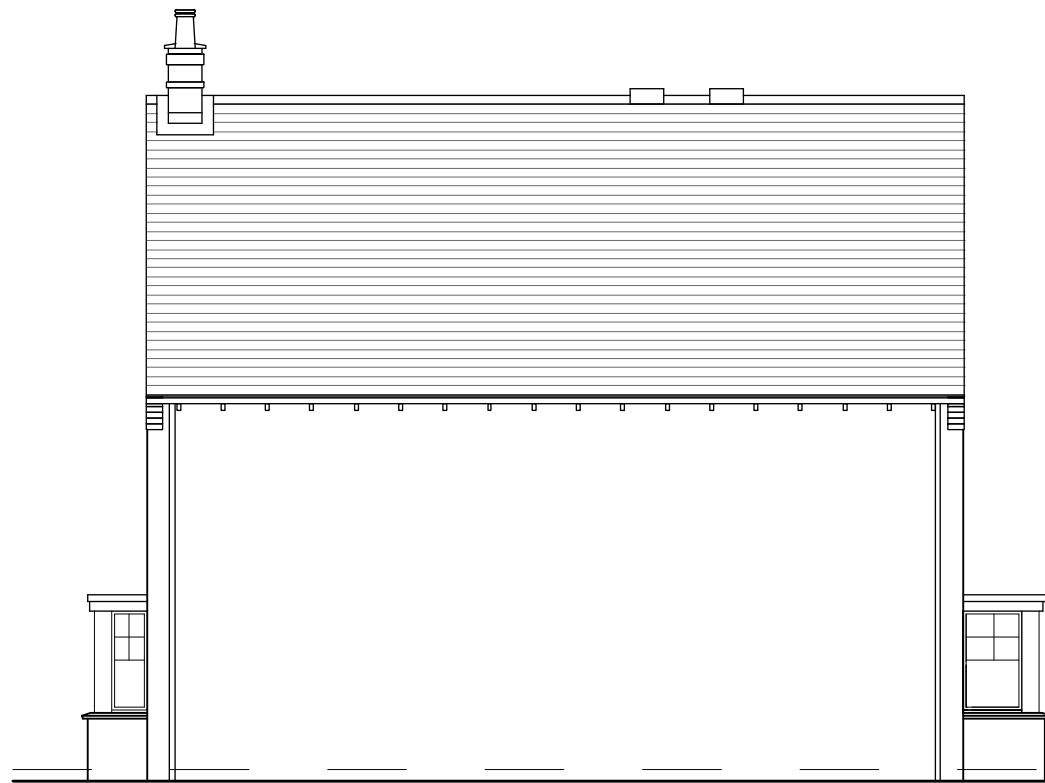

REAR ELEVATION



SIDE ELEVATION

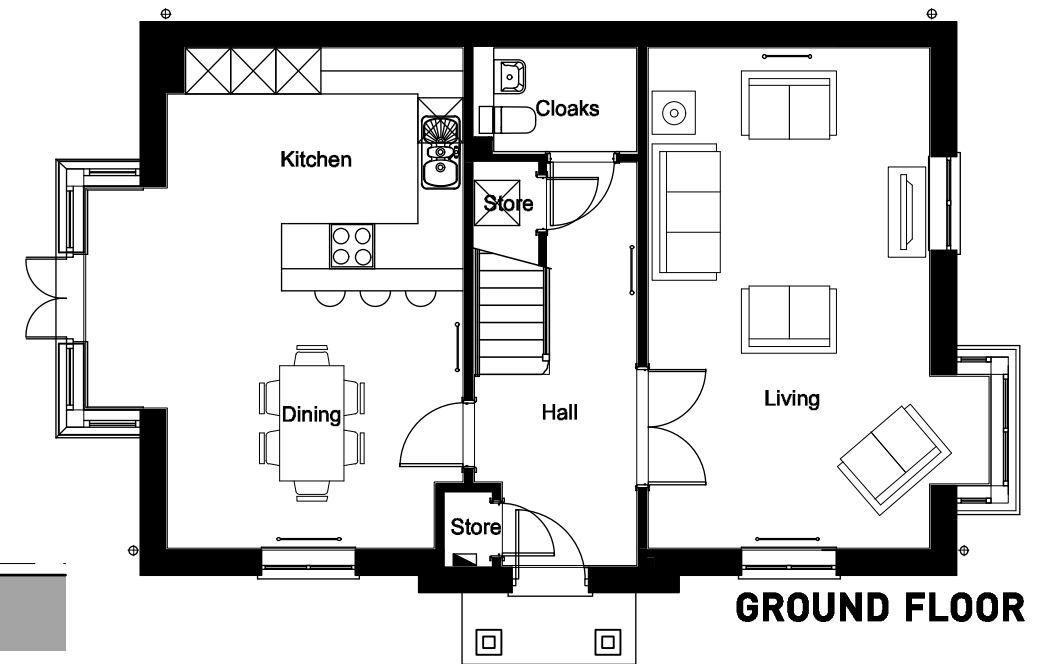

GROUND FLOOR



PLOTS: PHASE 1 - [29] PHASE 2 - [56(H) ONLY]


[REFER TO MATERIALS PLAN FOR PLOT SPECIFIC MATERIALS]



FRONT ELEVATION



SIDE ELEVATION

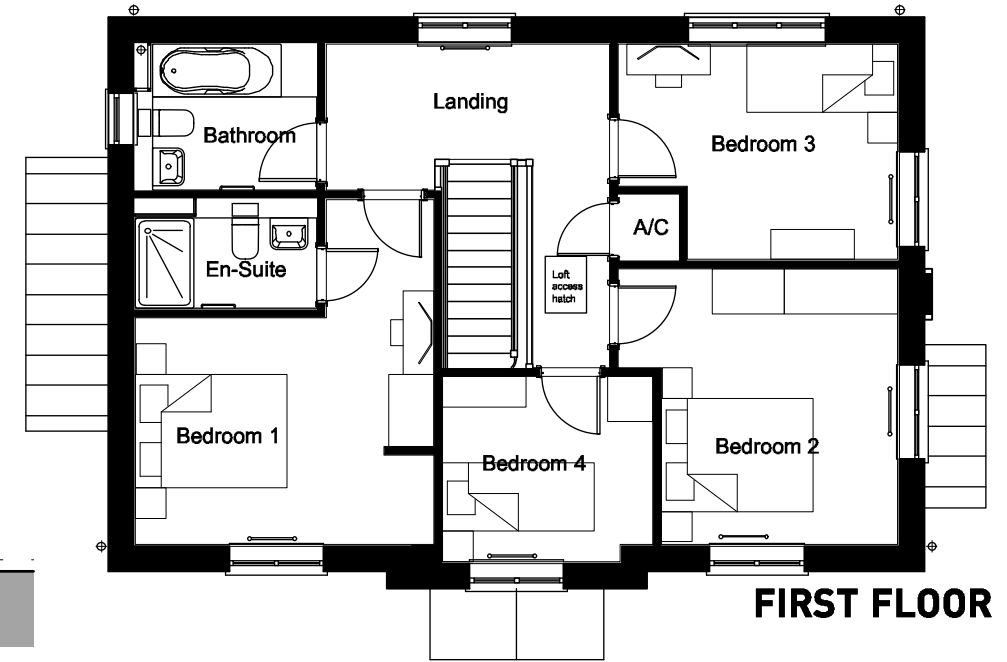


FIRST FLOOR



REAR ELEVATION



SIDE ELEVATION

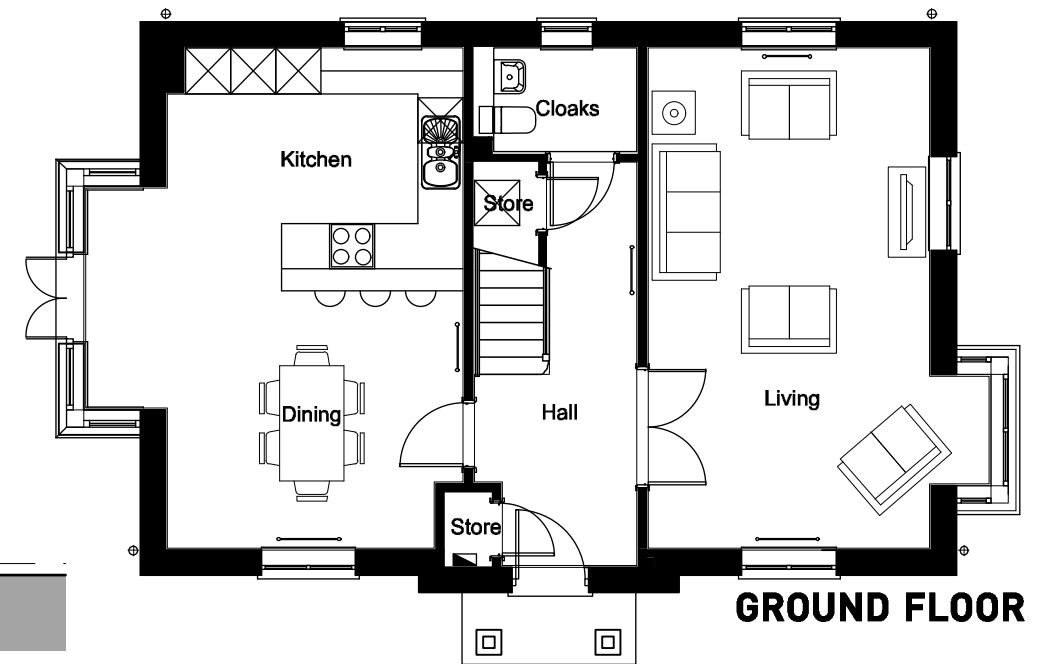

GROUND FLOOR



OXFORD ROAD, BODICOTE - SOMERTON (STONE)






FRONT ELEVATION




SIDE ELEVATION

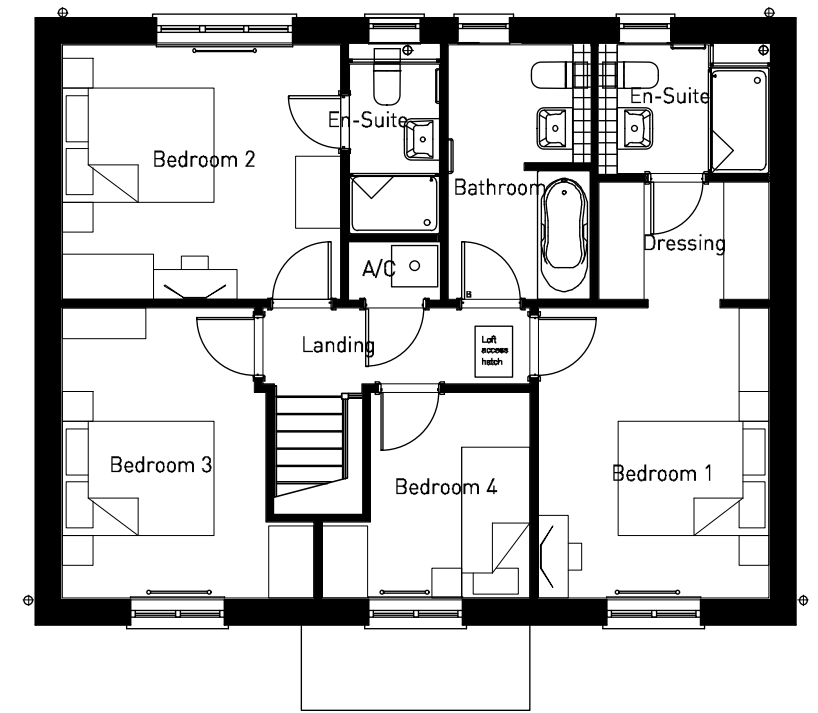


FIRST FLOOR



REAR ELEVATION

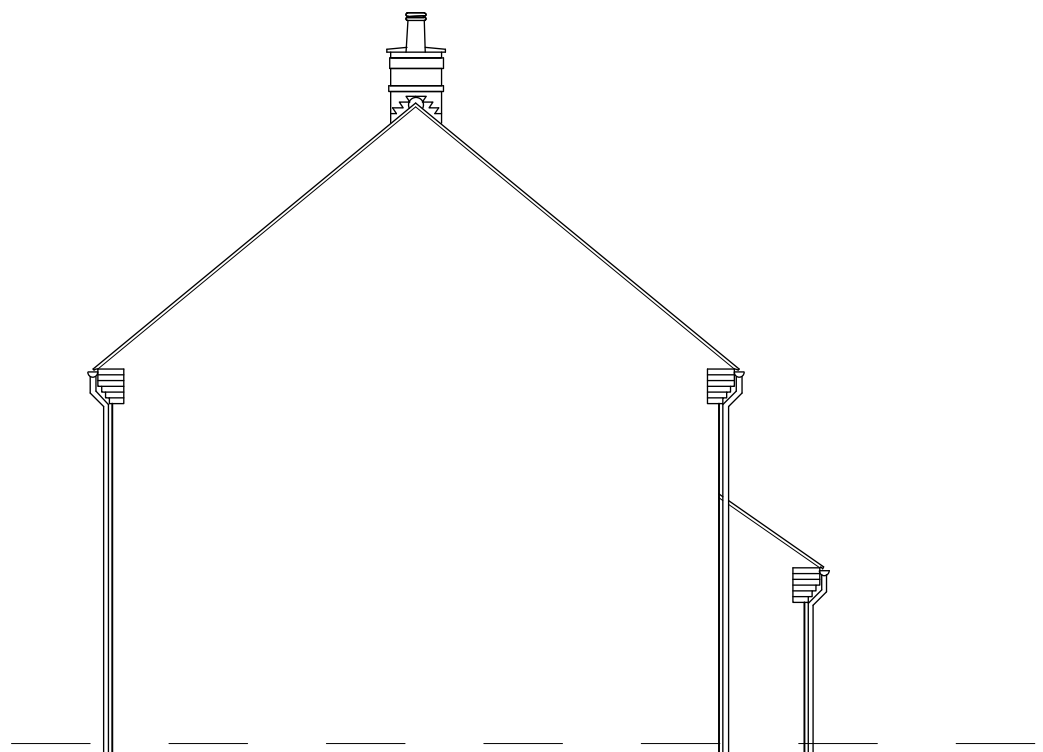

SIDE ELEVATION

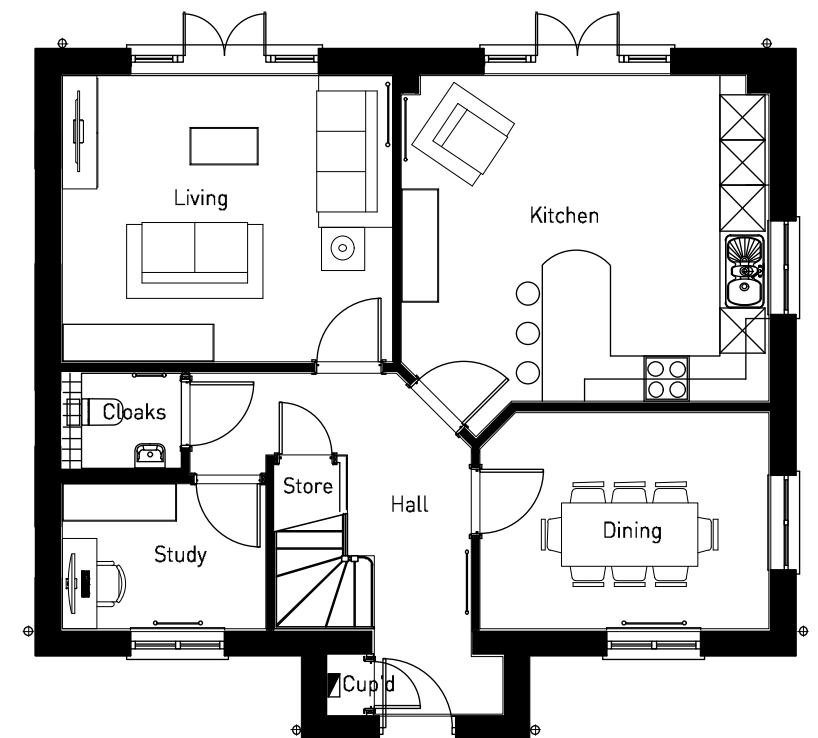

GROUND FLOOR




PLOTS: PHASE 1 - [5] PHASE 2 - [80 ONLY]


[REFER TO MATERIALS PLAN FOR PLOT SPECIFIC MATERIALS]



FRONT ELEVATION

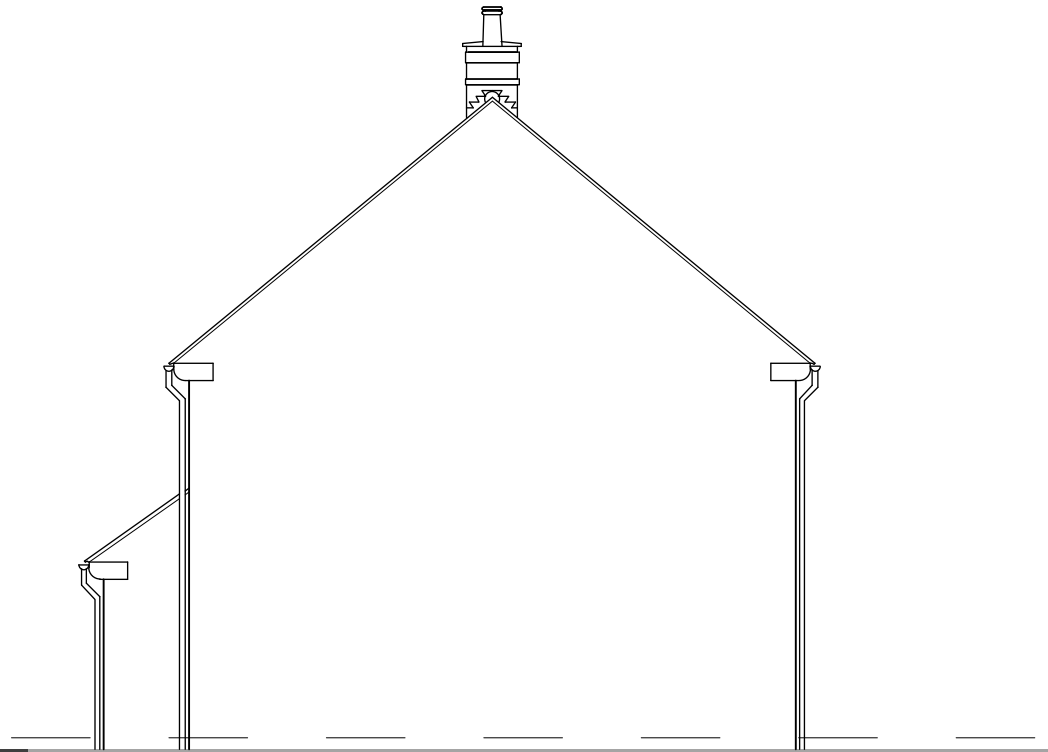

SIDE ELEVATION

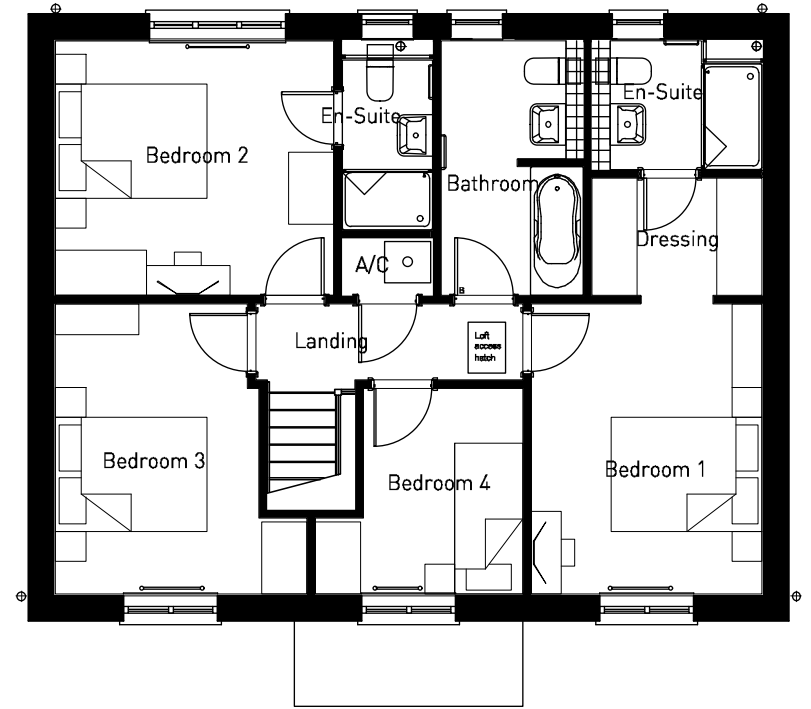


FIRST FLOOR



REAR ELEVATION



SIDE ELEVATION

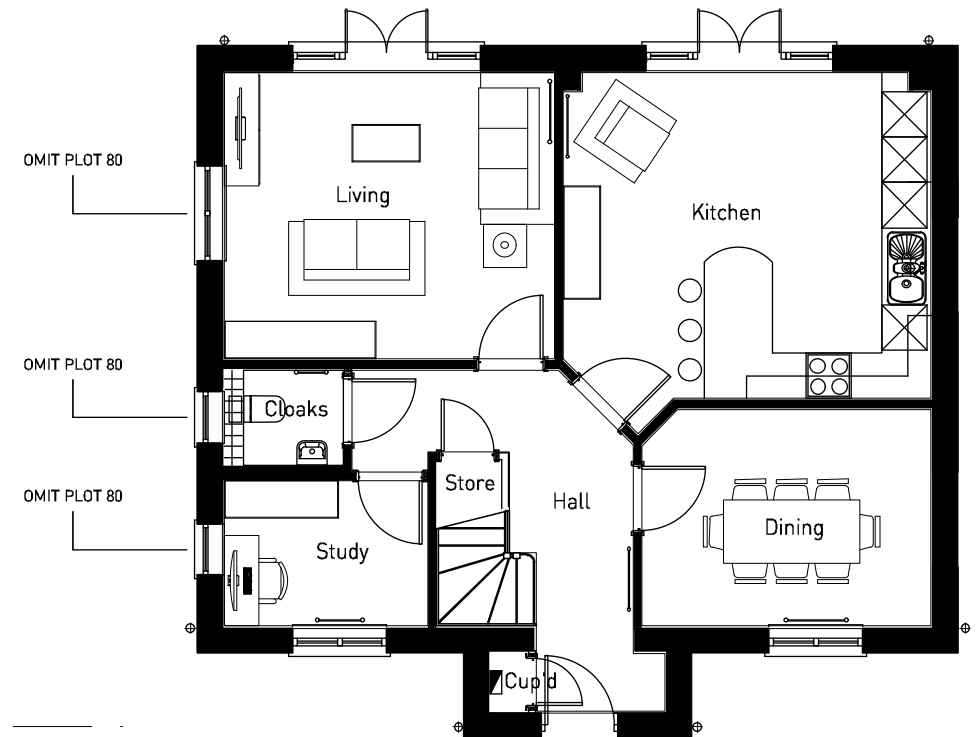

GROUND FLOOR




OXFORD ROAD, BODICOTE - CALDER V2 (STONE)






FRONT ELEVATION

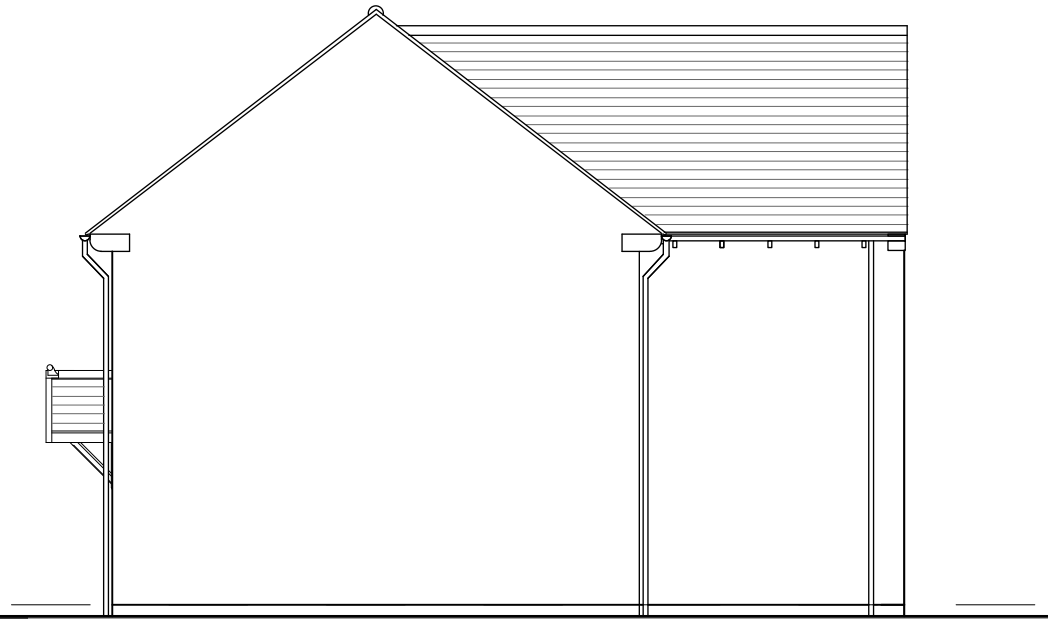

SIDE ELEVATION

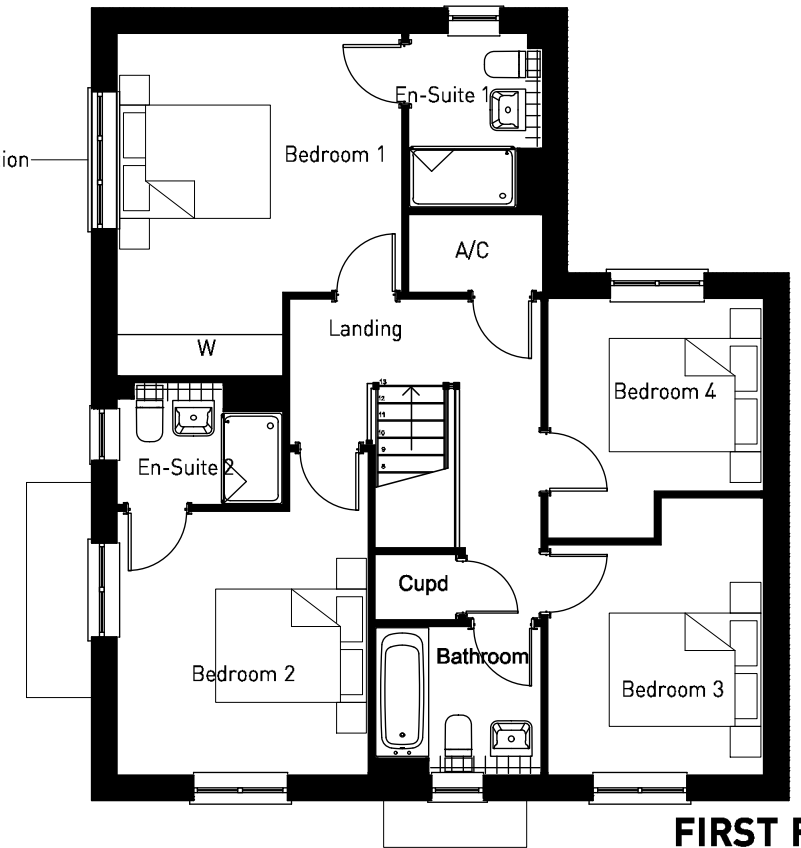


FIRST FLOOR



REAR ELEVATION



SIDE ELEVATION

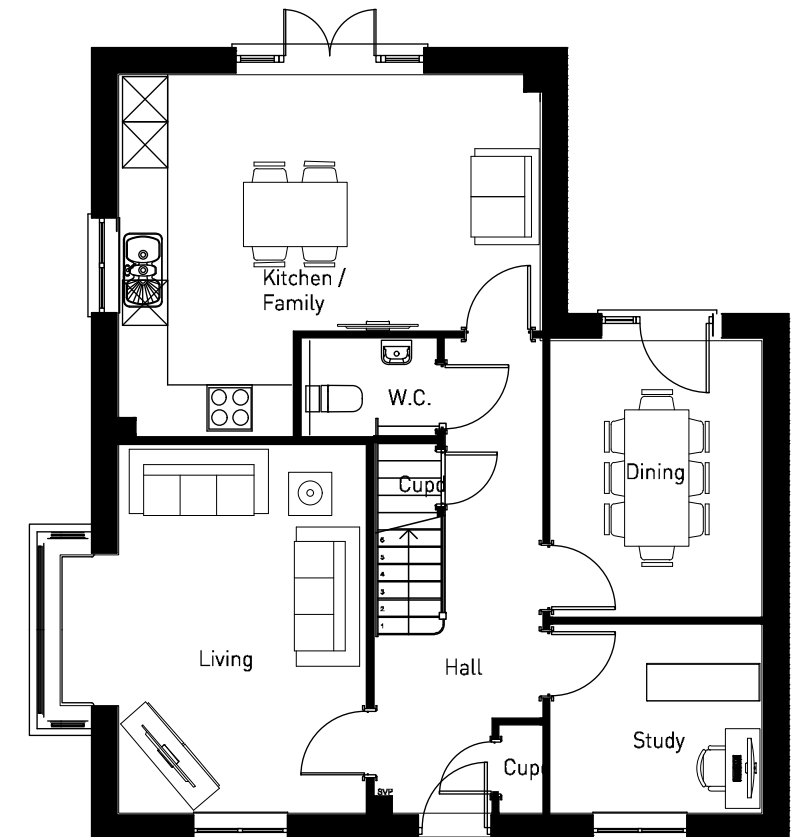

GROUND FLOOR





FRONT ELEVATION



SIDE ELEVATION



REAR ELEVATION



SIDE ELEVATION





FRONT ELEVATION



SIDE ELEVATION




REAR ELEVATION




SIDE ELEVATION



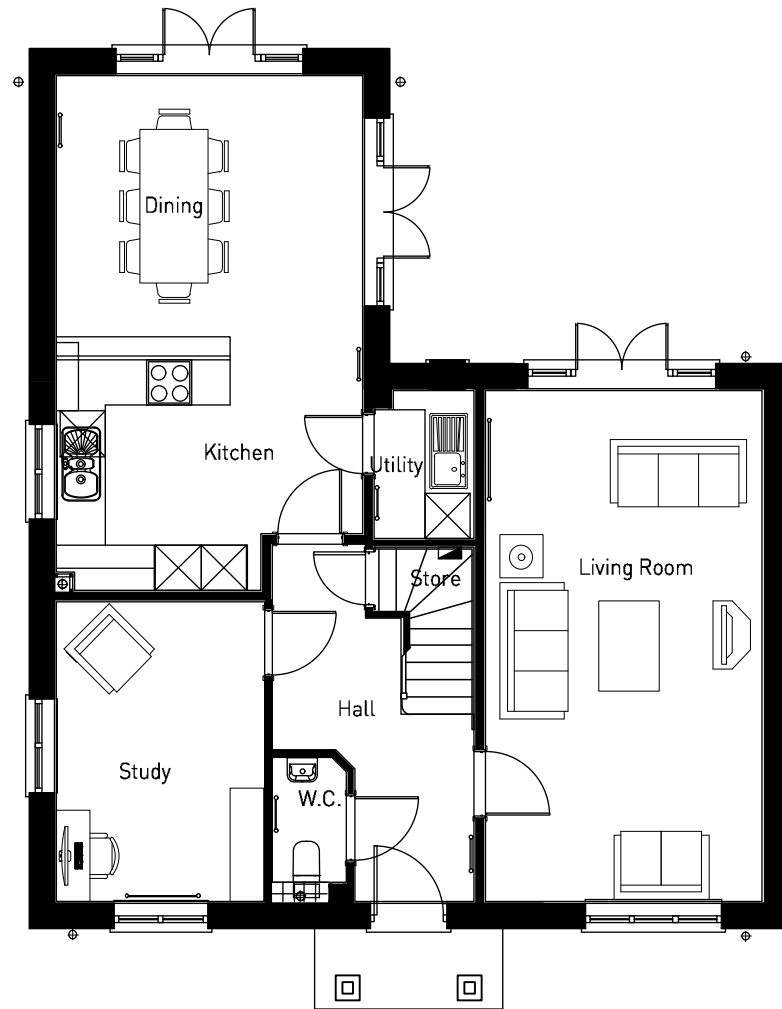

GROUND FLOOR

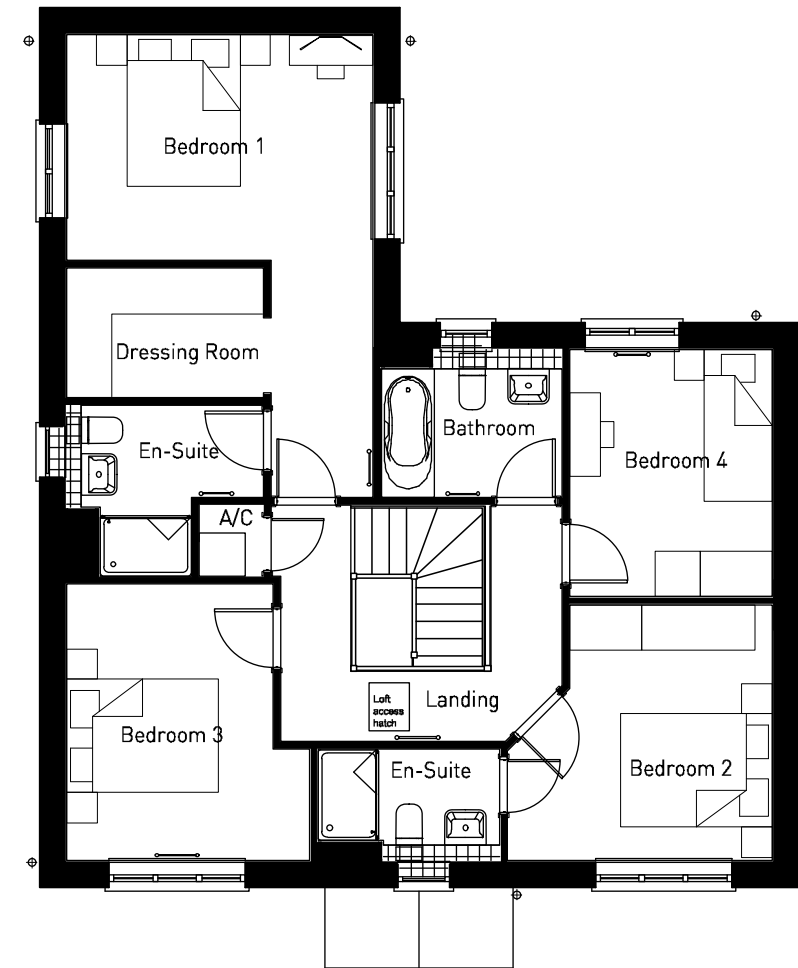

FIRST FLOOR




OXFORD ROAD, BODICOTE - CALDWICK






FRONT ELEVATION

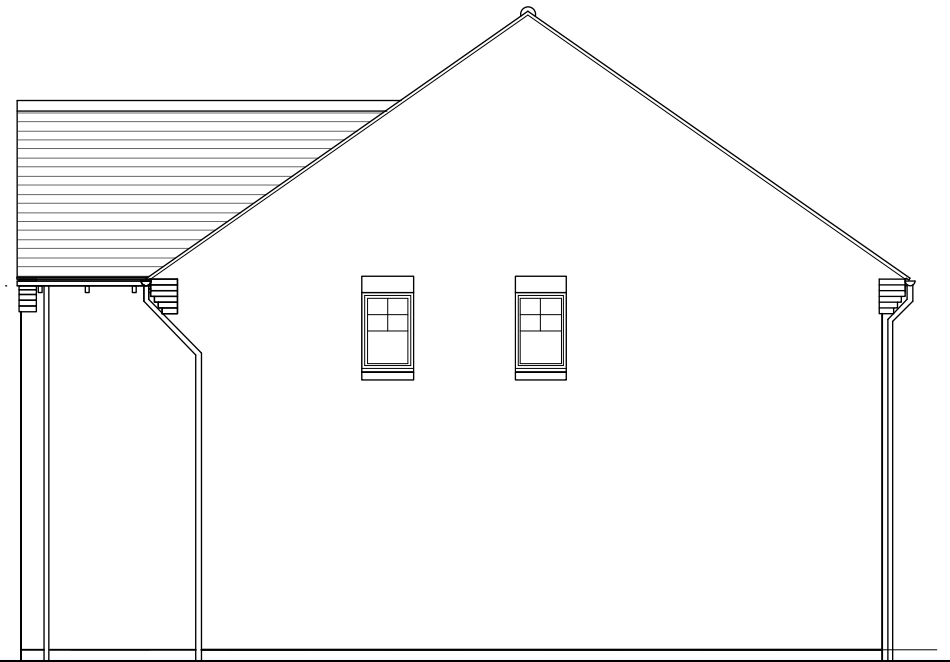

SIDE ELEVATION

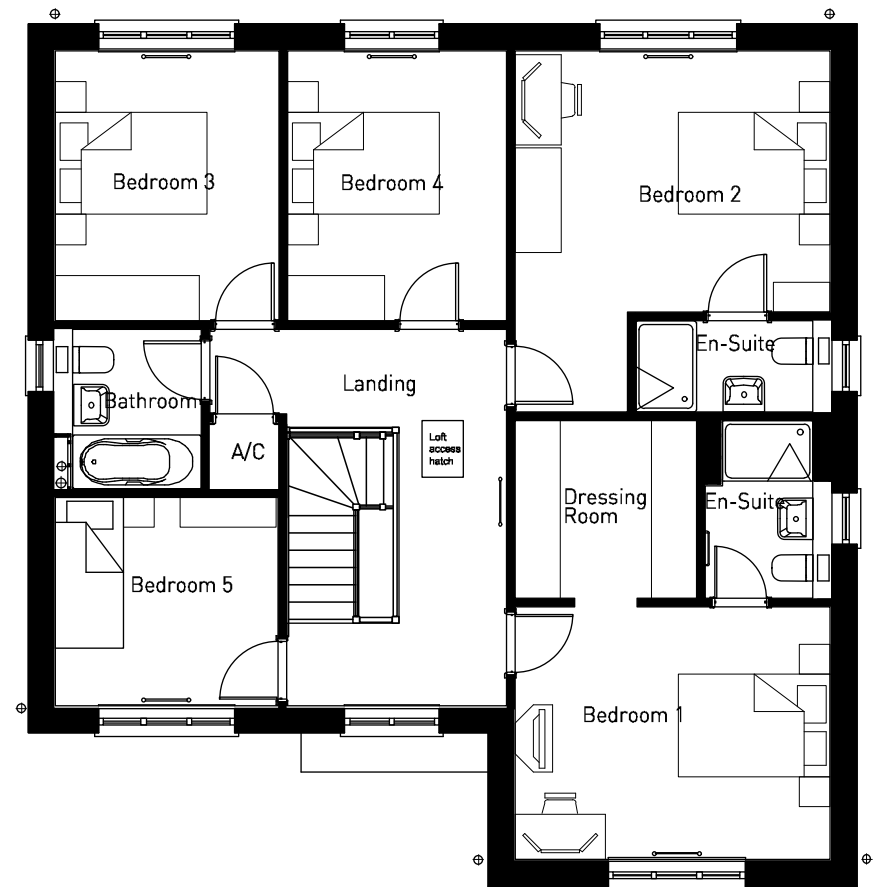


FIRST FLOOR



REAR ELEVATION



SIDE ELEVATION

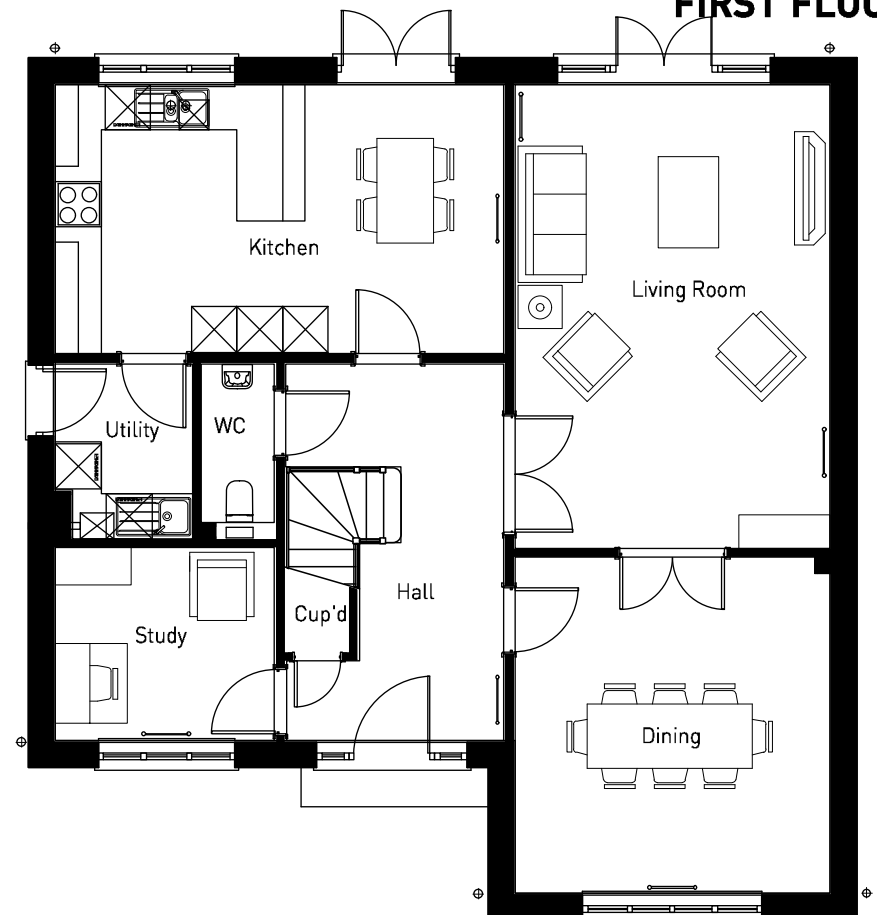


GROUND FLOOR





FRONT ELEVATION

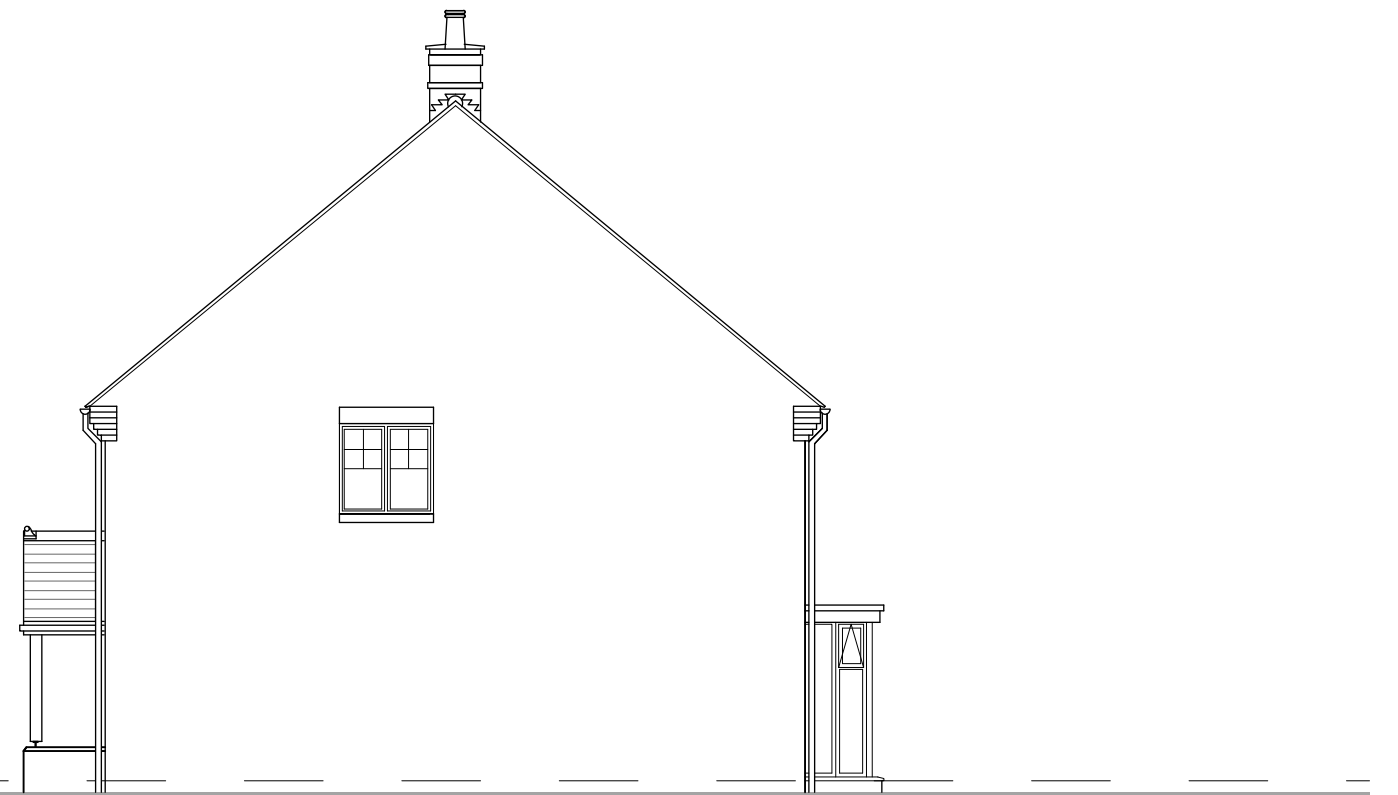

SIDE ELEVATION



REAR ELEVATION



SIDE ELEVATION




OXFORD ROAD, BODICOTE - ADDERBURY V1 (BRICK)





FRONT ELEVATION

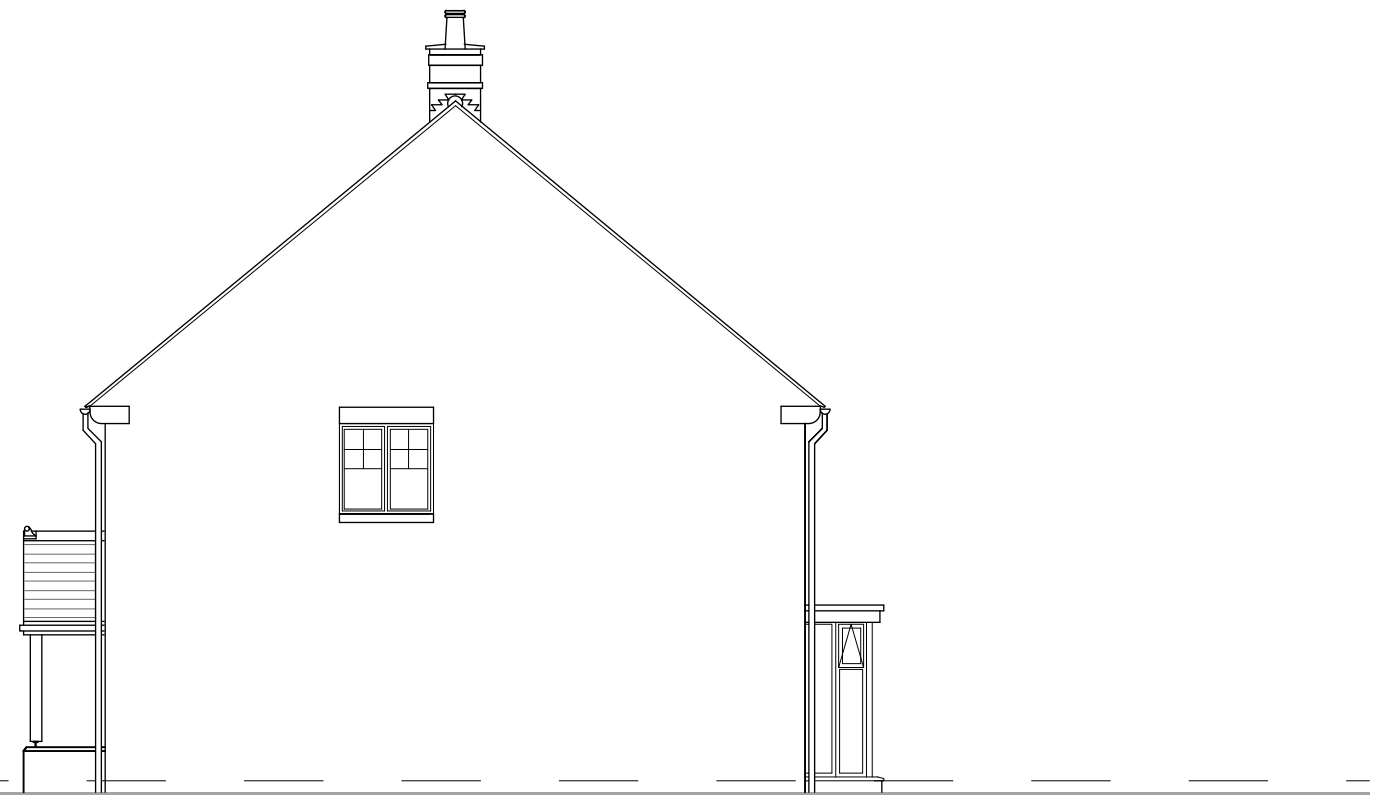

SIDE ELEVATION



REAR ELEVATION




SIDE ELEVATION




OXFORD ROAD, BODICOTE - ADDERBURY V2 (STONE)



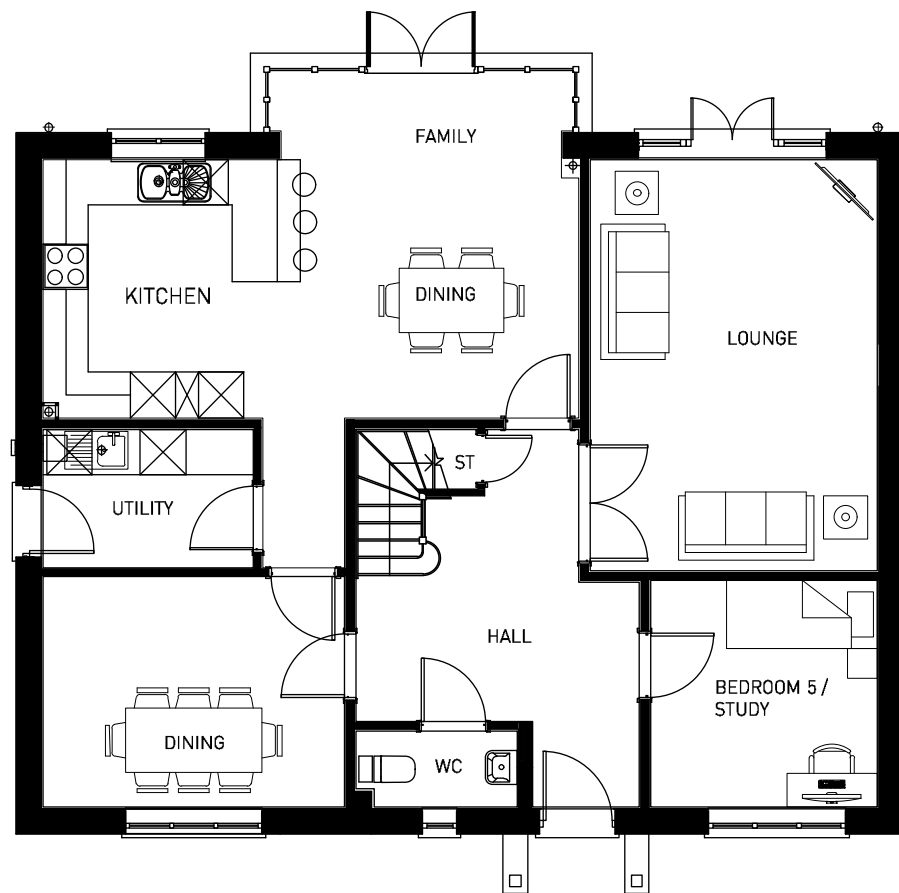

GROUND FLOOR

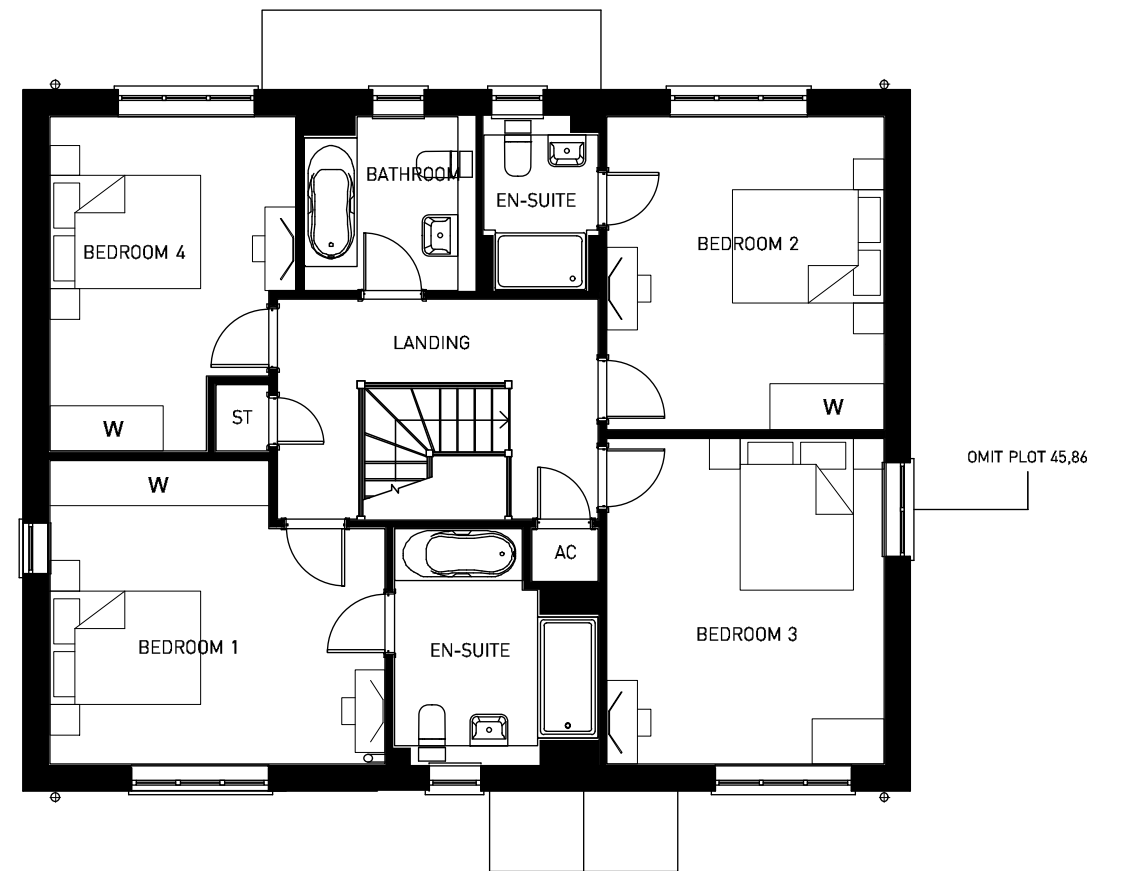

FIRST FLOOR




OXFORD ROAD, BODICOTE - ADDERBURY FLOORPLANS







FRONT ELEVATION

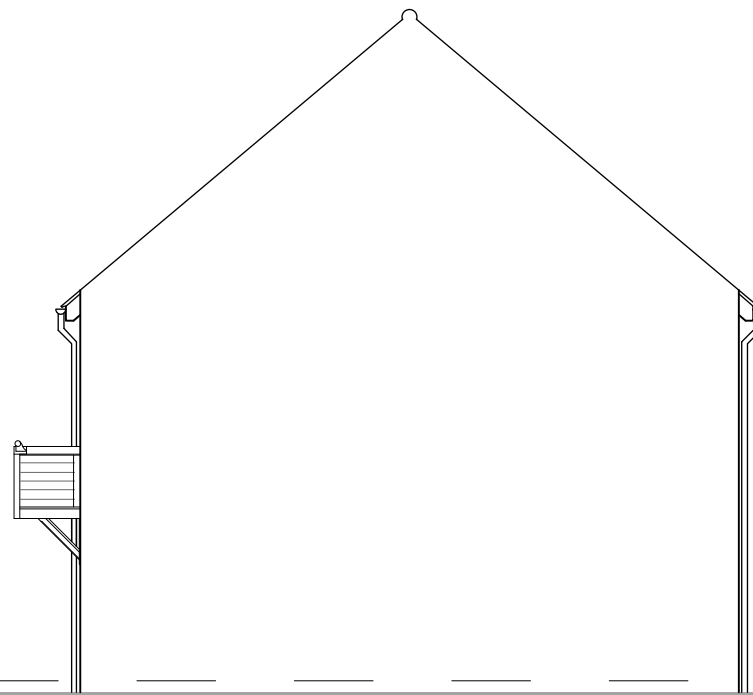


SIDE ELEVATION

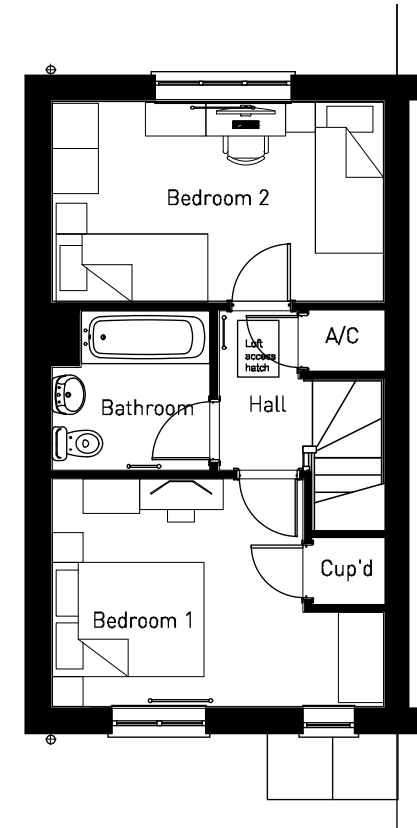


FIRST FLOOR

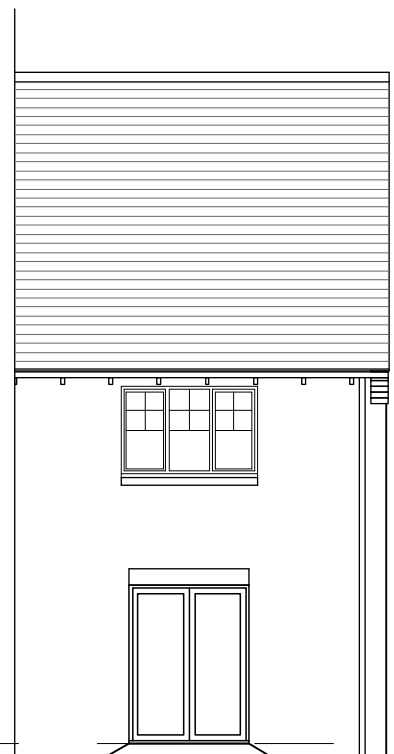

REAR ELEVATION


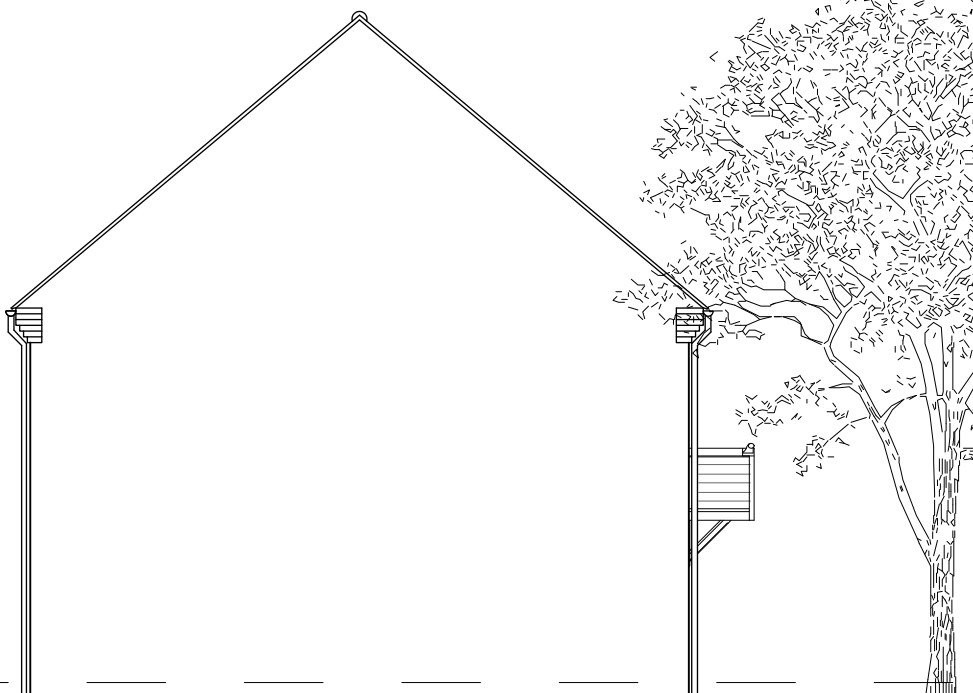


SIDE ELEVATION


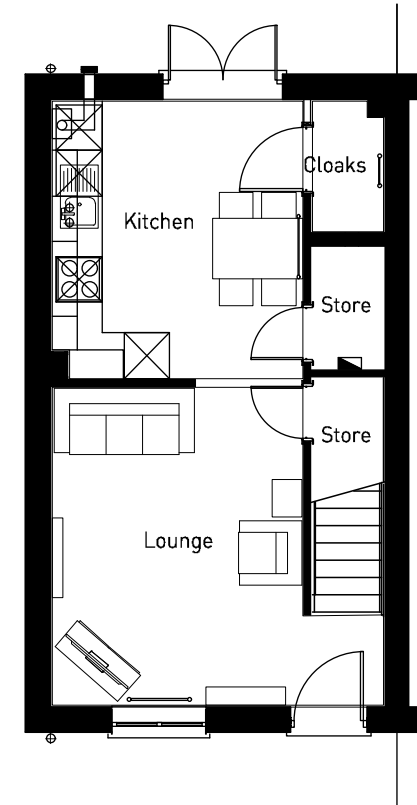


GROUND FLOOR



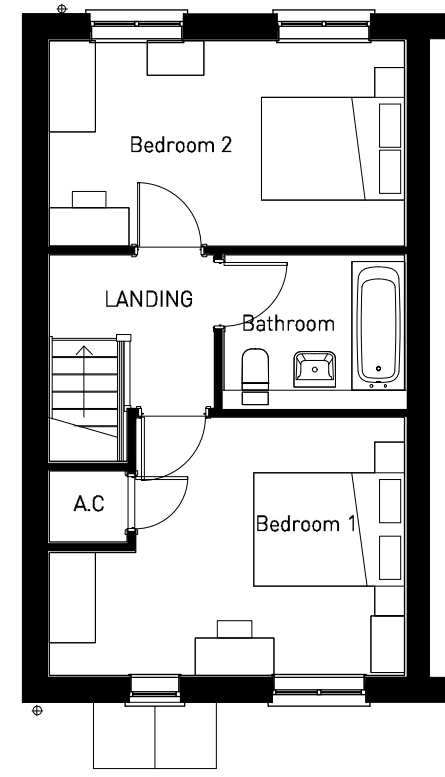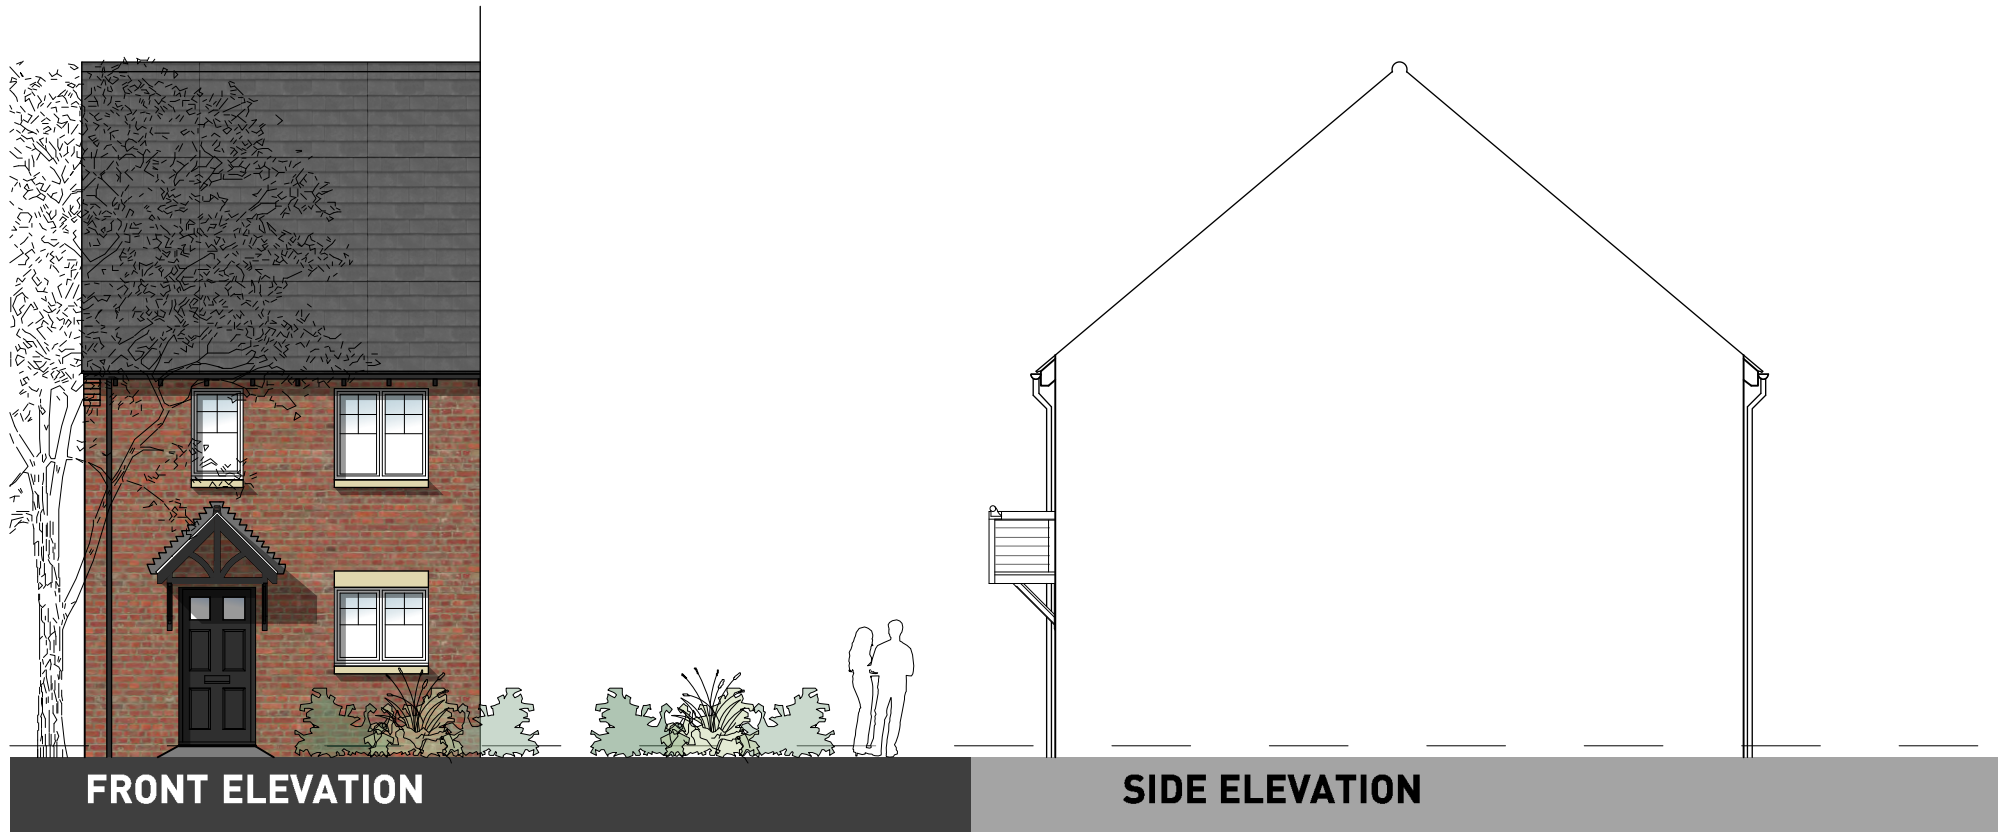

FIRST FLOOR

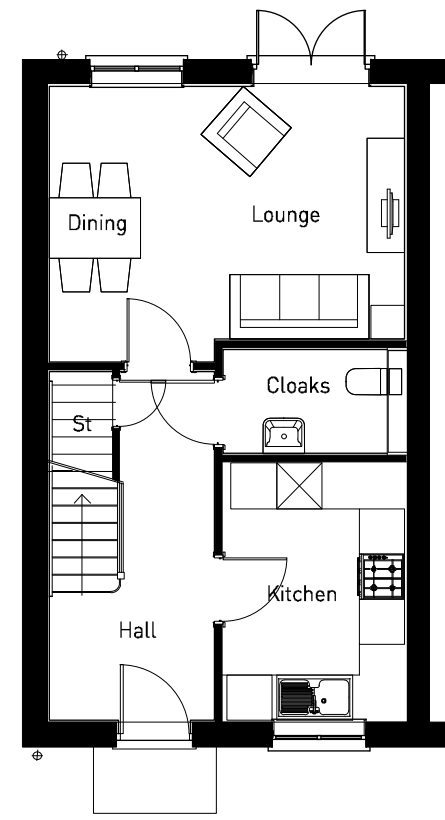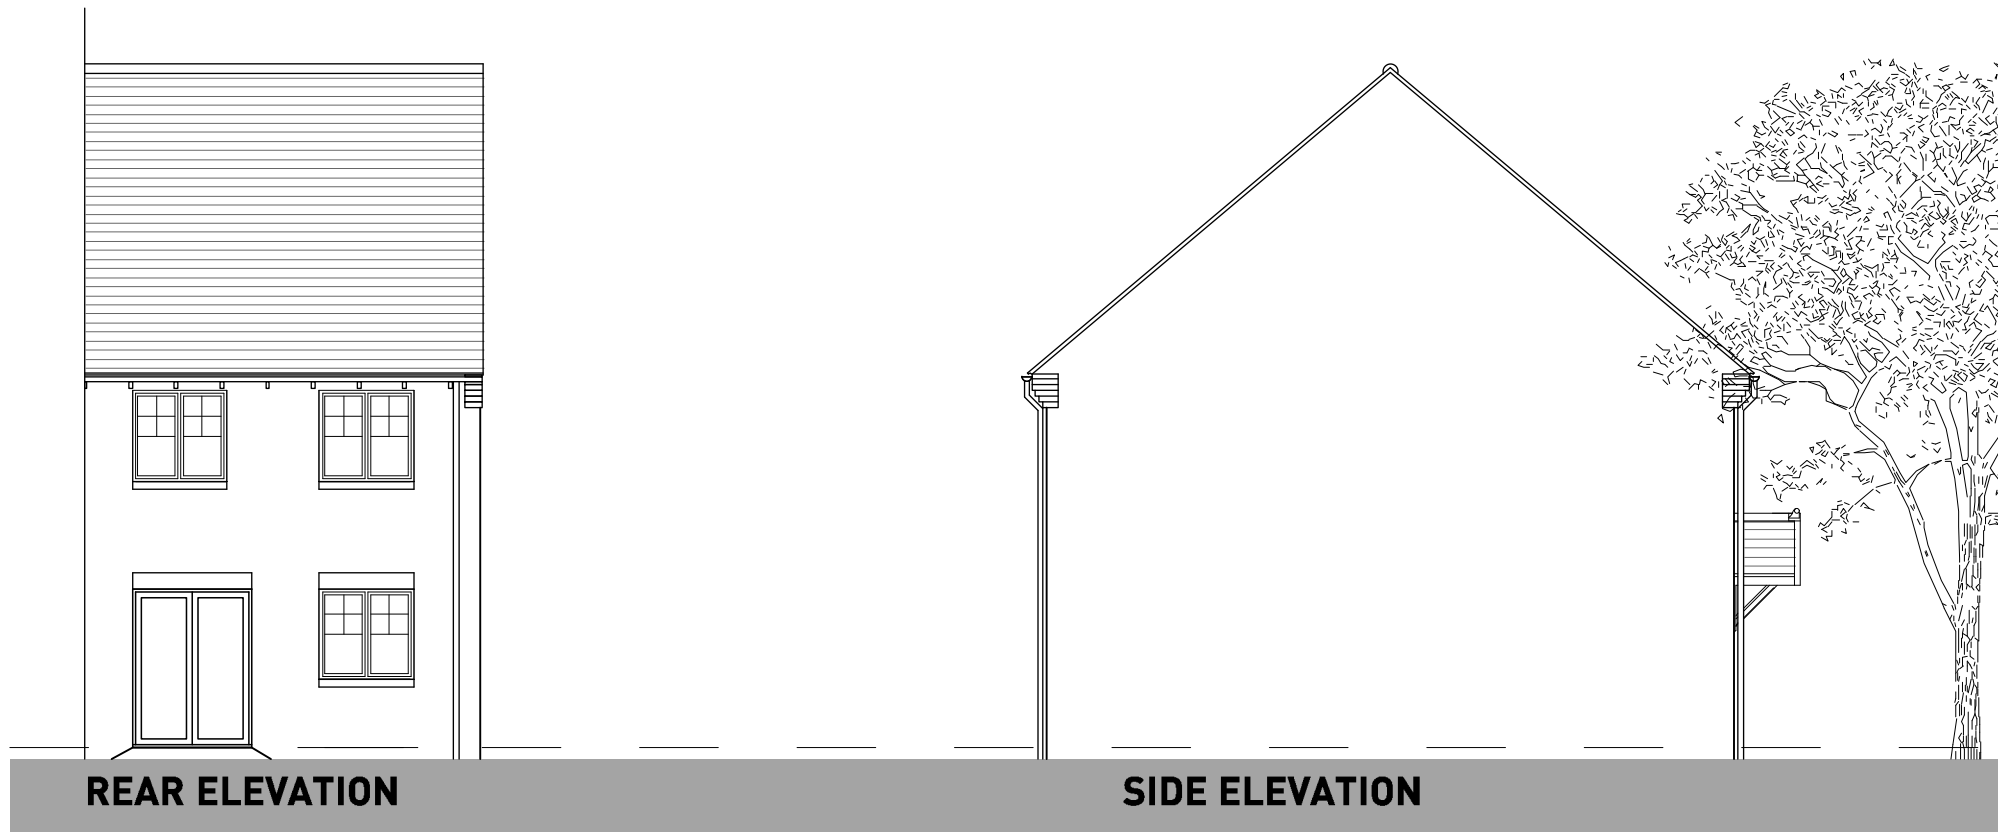


GROUND FLOOR

OXFORD ROAD, BODICOTE - AH2B LTH* (BRICK)






FRONT ELEVATION

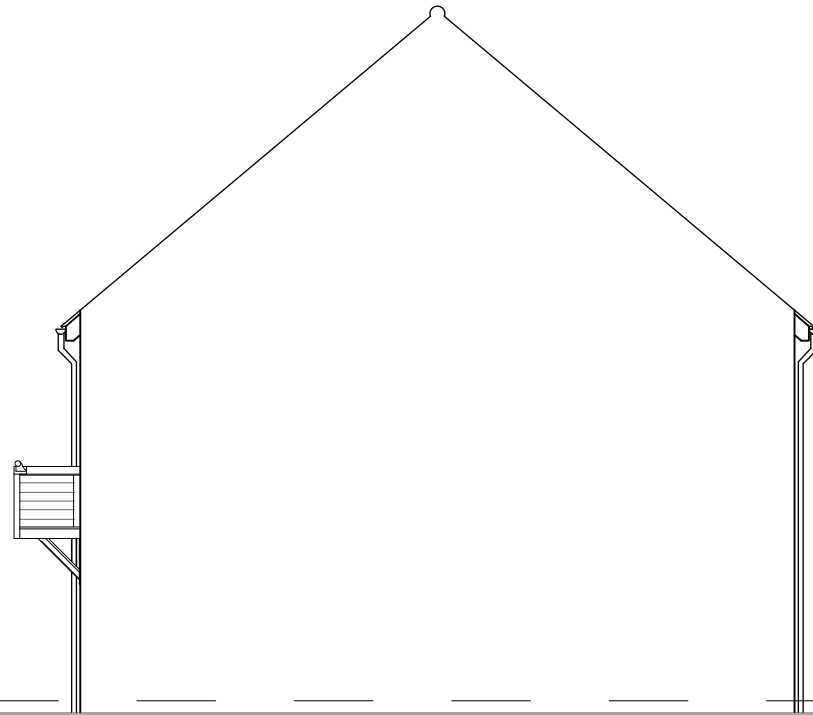

SIDE ELEVATION

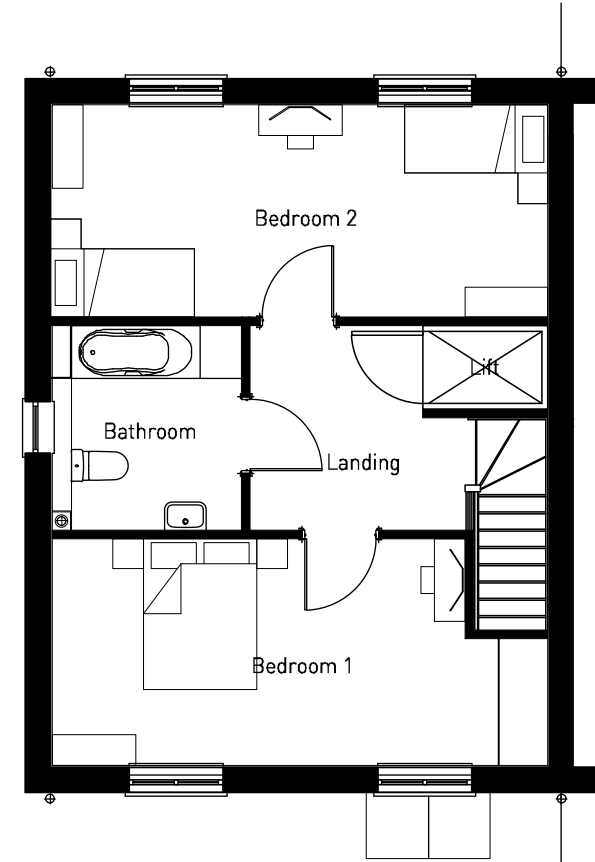


FIRST FLOOR



REAR ELEVATION



SIDE ELEVATION

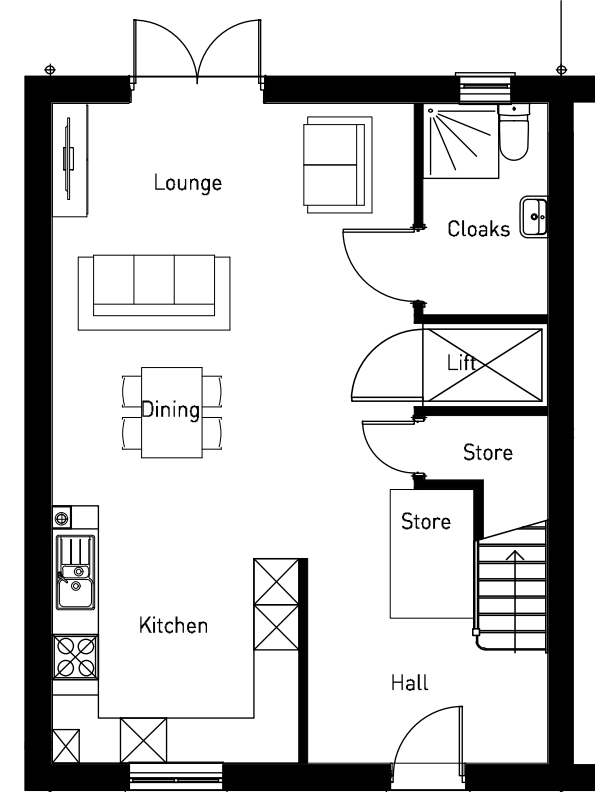

GROUND FLOOR




OXFORD ROAD, BODICOTE - AH2B WC (WHGD) (BRICK)







FRONT ELEVATION

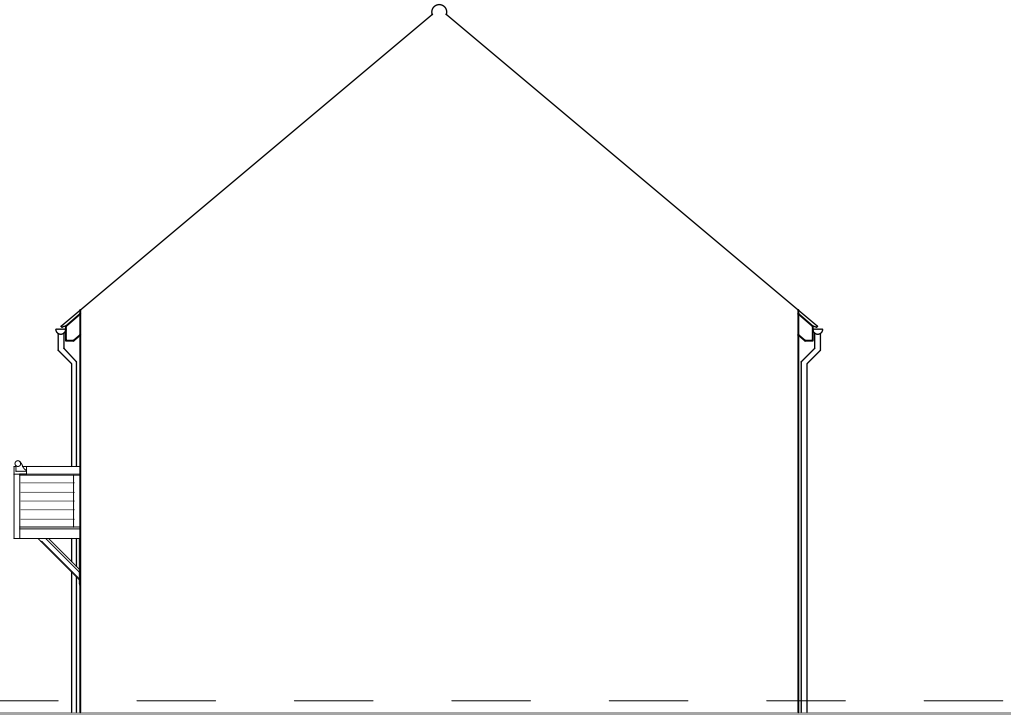


SIDE ELEVATION

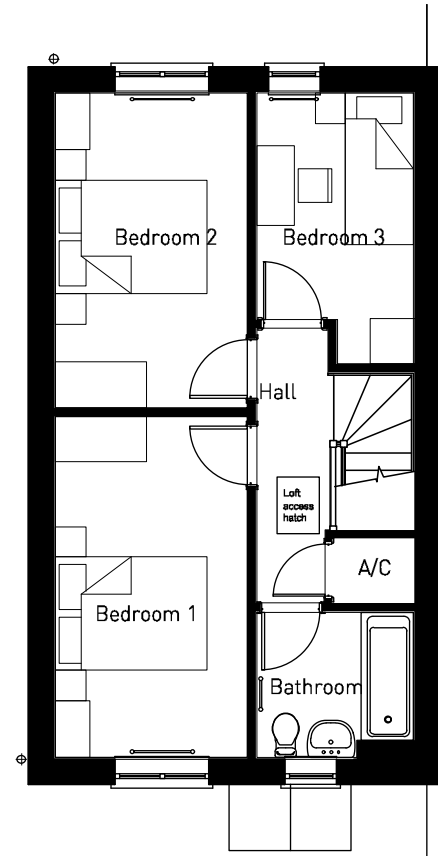


FIRST FLOOR

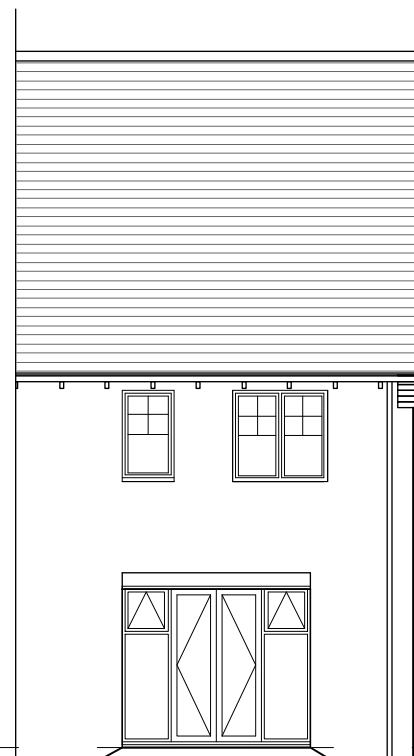

REAR ELEVATION

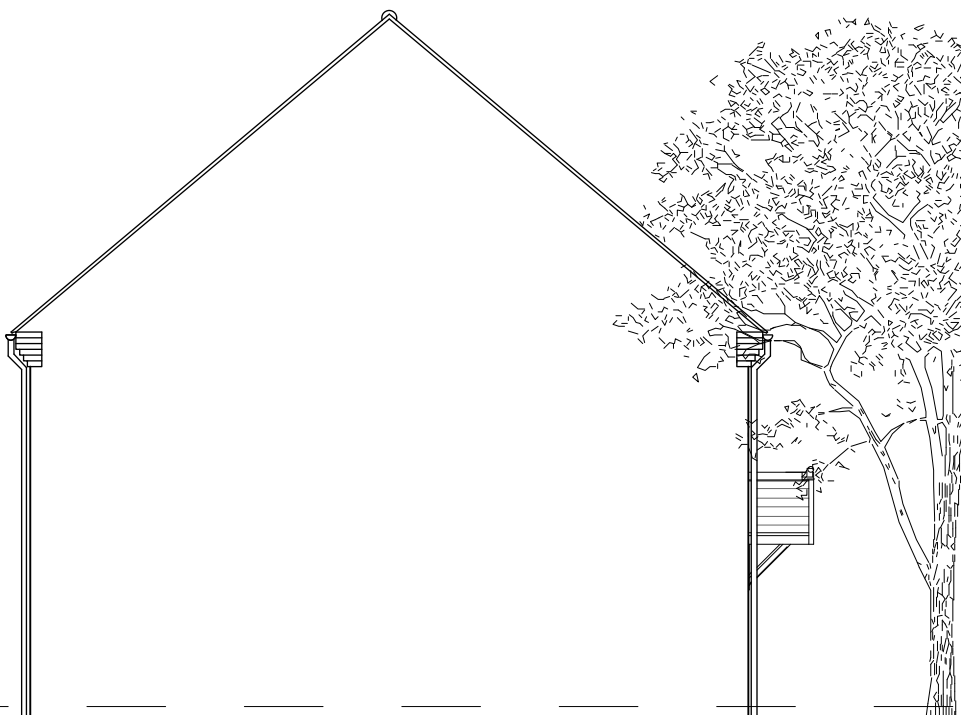

SIDE ELEVATION

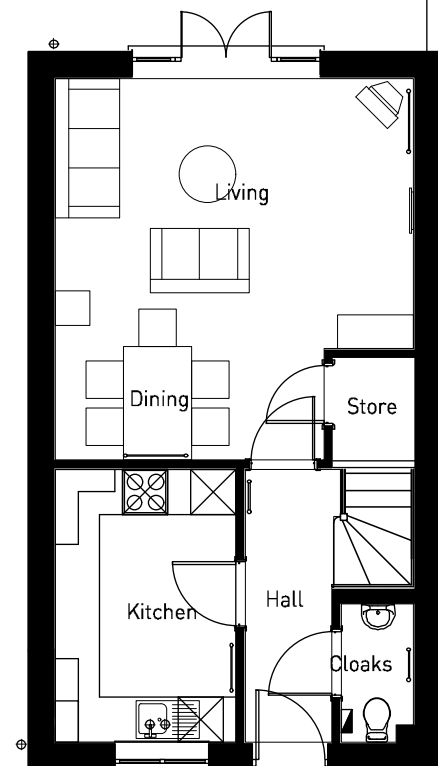


GROUND FLOOR






FRONT ELEVATION

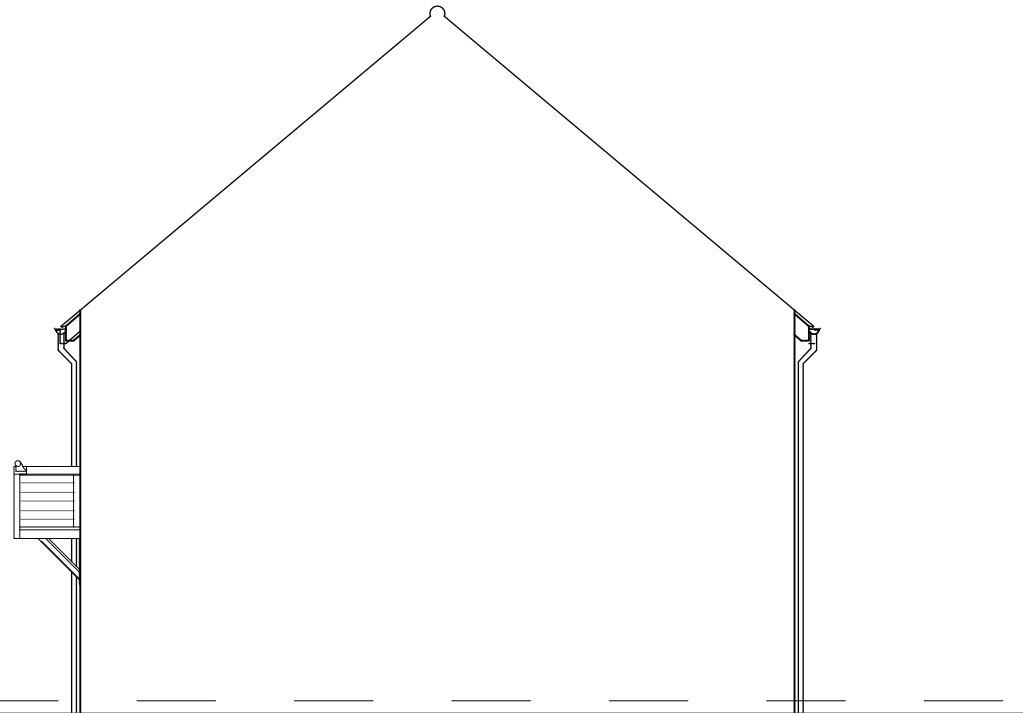


SIDE ELEVATION

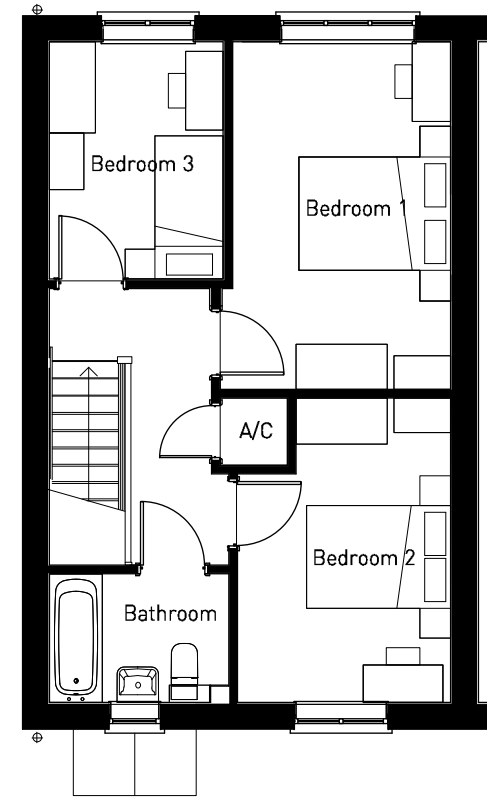


FIRST FLOOR



REAR ELEVATION

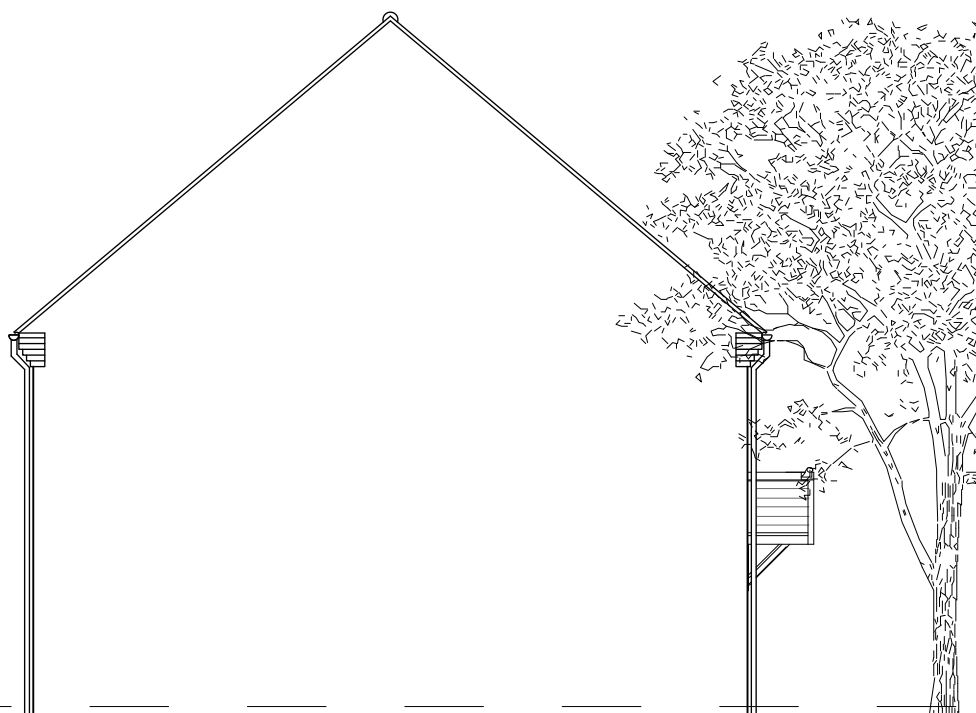



SIDE ELEVATION

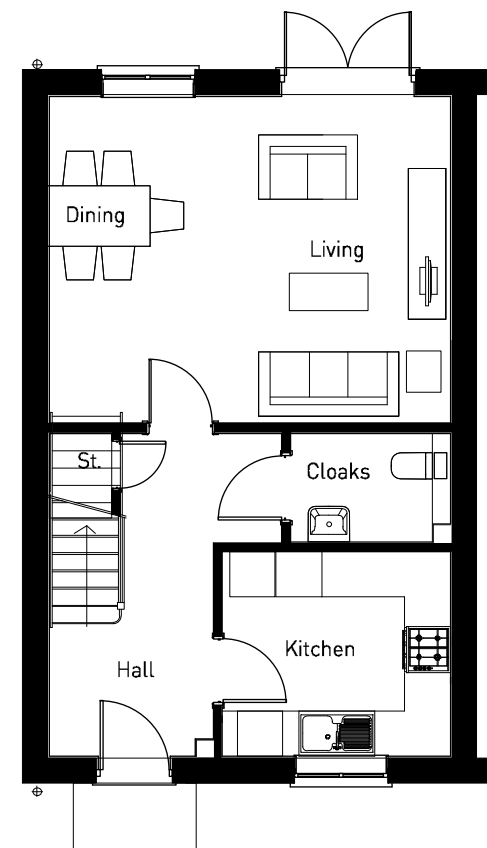



GROUND FLOOR



[REFER TO MATERIALS PLAN FOR PLOT SPECIFIC MATERIALS]

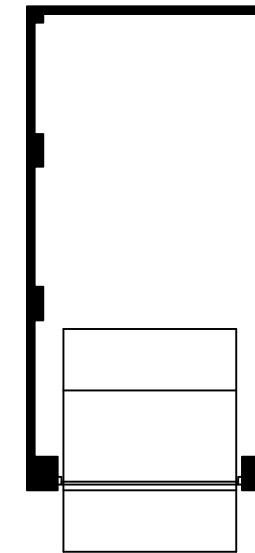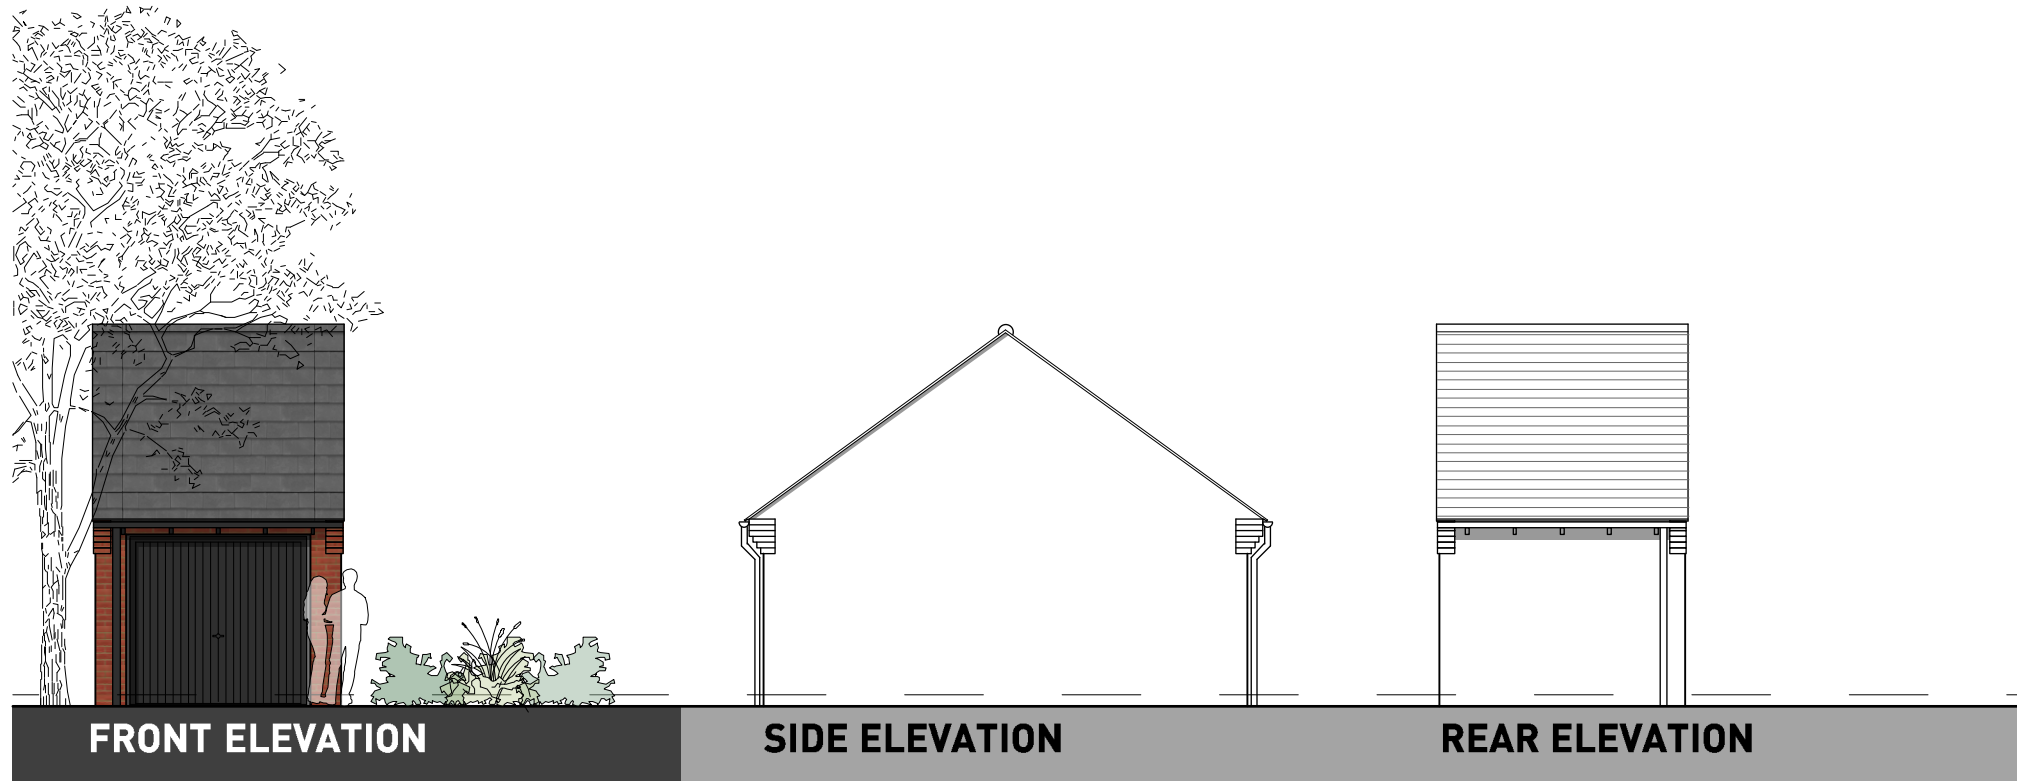

FLOOR PLAN

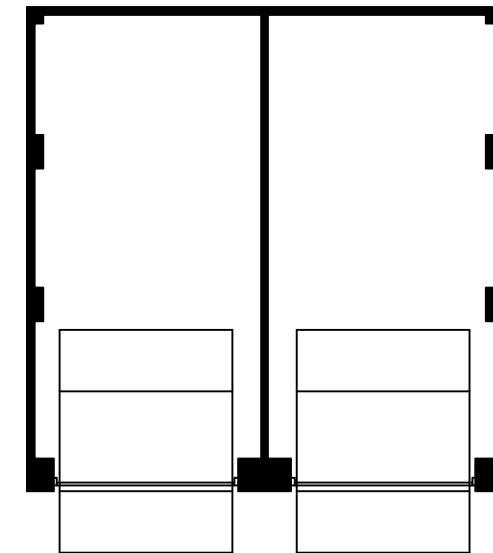
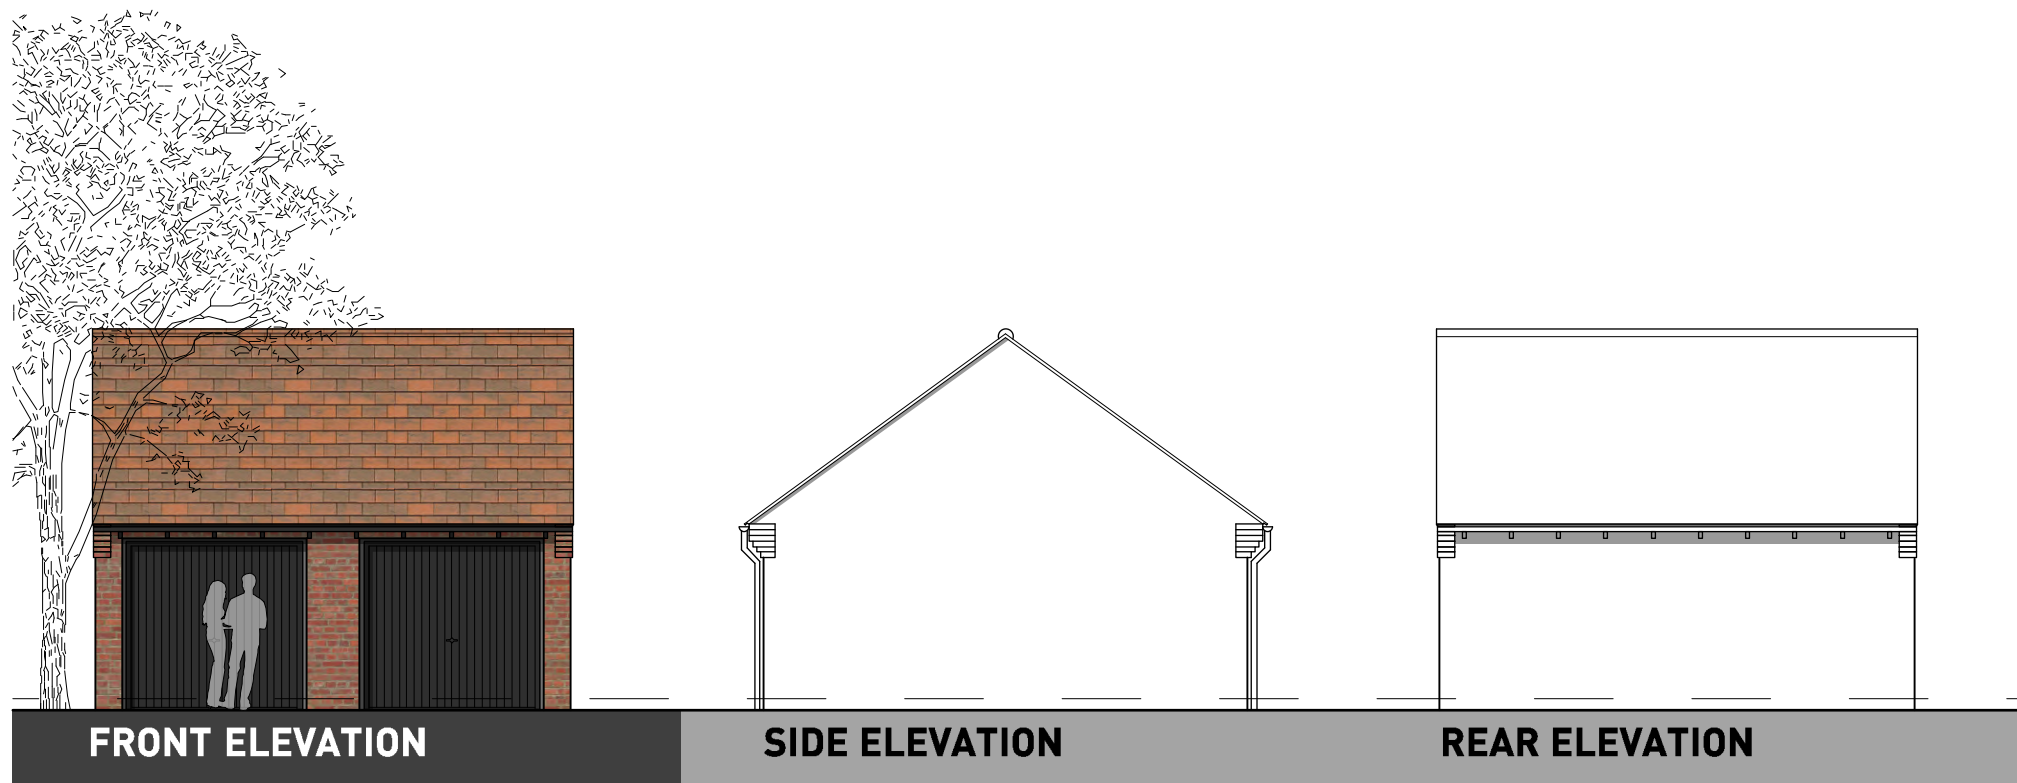


FLOOR PLAN





OXFORD ROAD, BODICOTE - SINGLE AND DOUBLE GARAGES (BRICK)

[REFER TO MATERIALS PLAN FOR PLOT SPECIFIC MATERIALS]

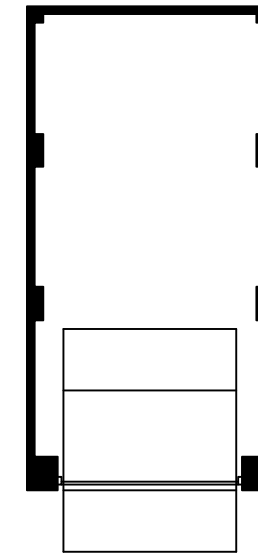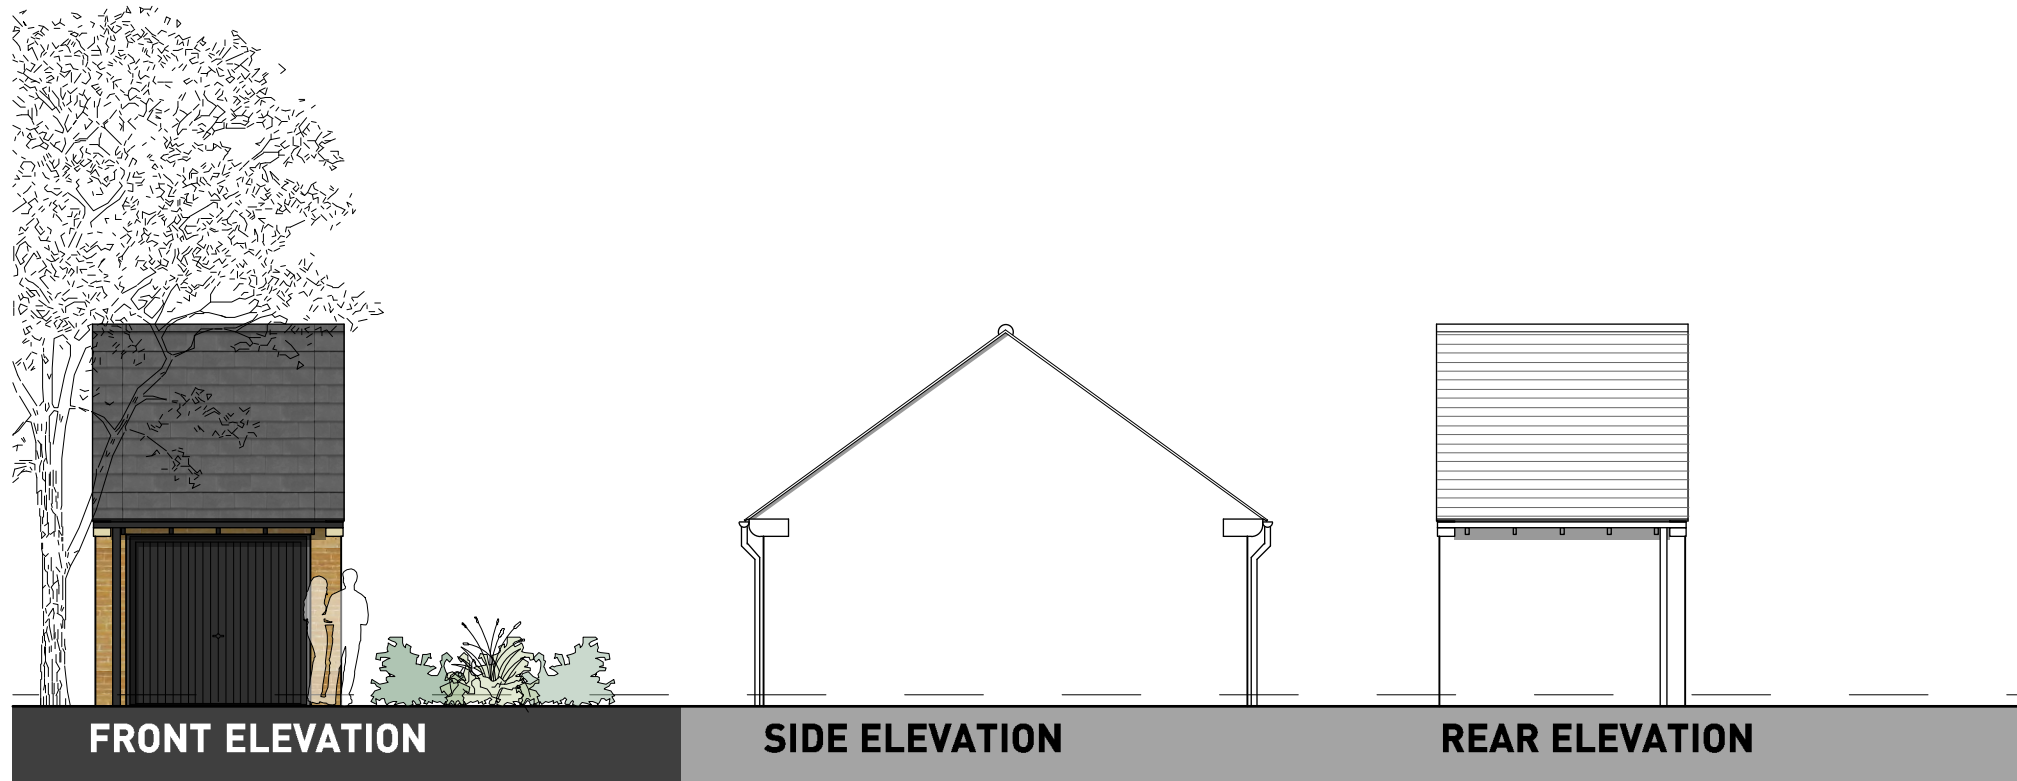

FLOOR PLAN

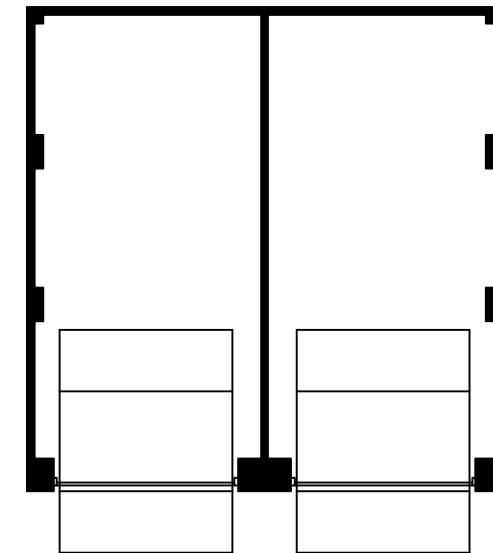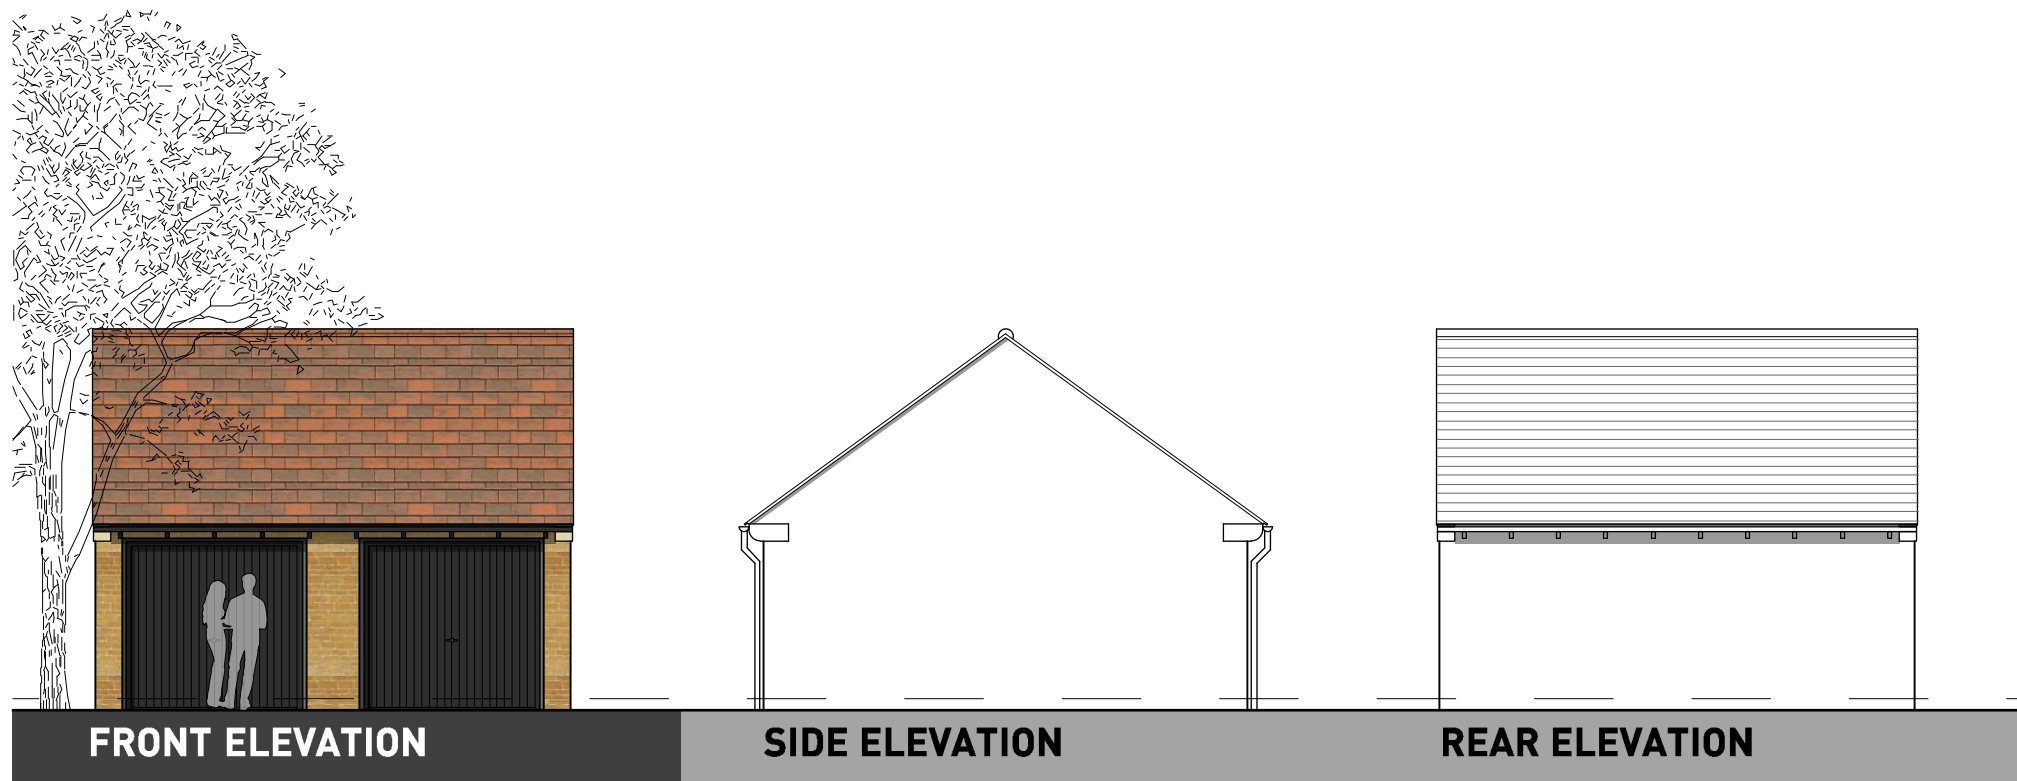

FLOOR PLAN




OXFORD ROAD, BODICOTE - SINGLE AND DOUBLE GARAGES (STONE)


[REFER TO MATERIALS PLAN FOR PLOT SPECIFIC MATERIALS]




FRONT ELEVATION

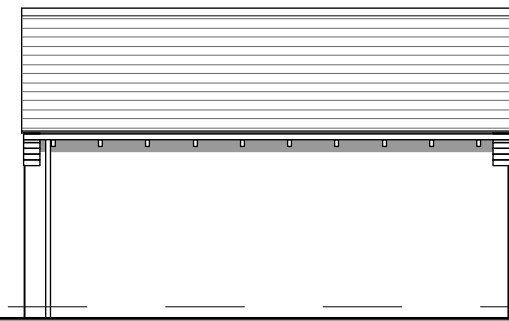

SIDE ELEVATION

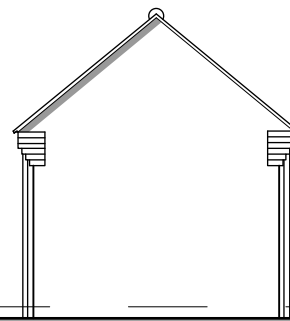


REAR ELEVATION

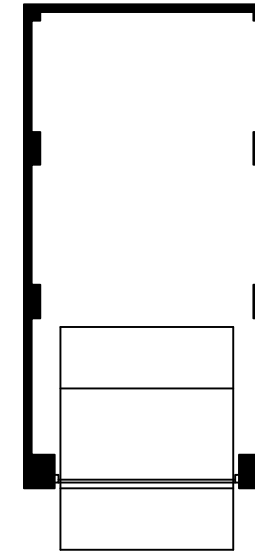


FLOOR PLAN




FRONT ELEVATION

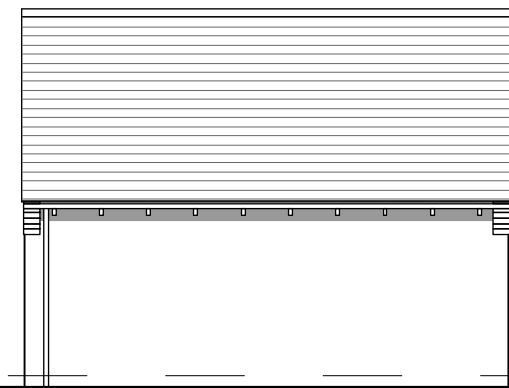

SIDE ELEVATION

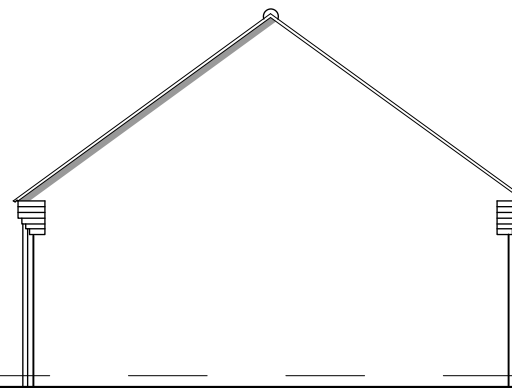

REAR ELEVATION


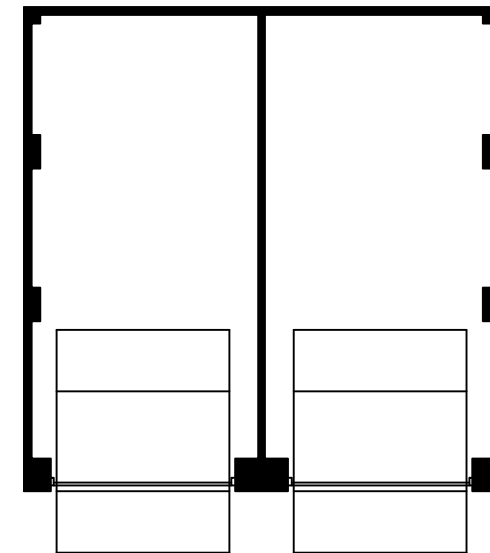


FLOOR PLAN



OXFORD ROAD, BODICOTE - SINGLE AND DOUBLE GABLE FRONTED GARAGES (BRICK)


[REFER TO MATERIALS PLAN FOR PLOT SPECIFIC MATERIALS]

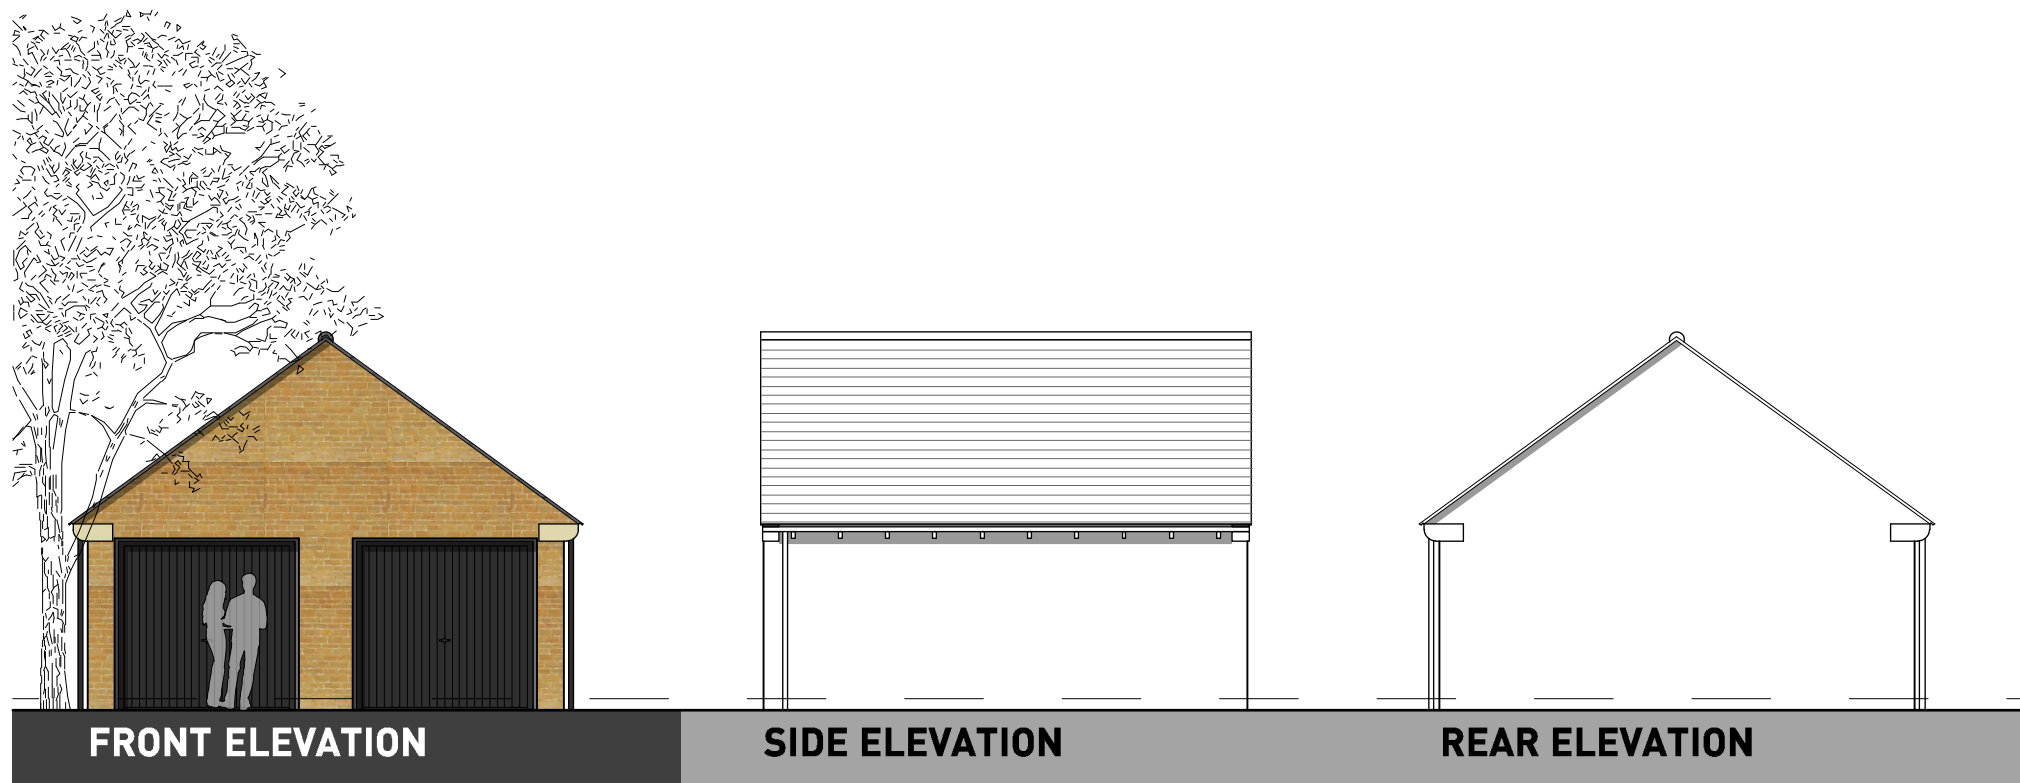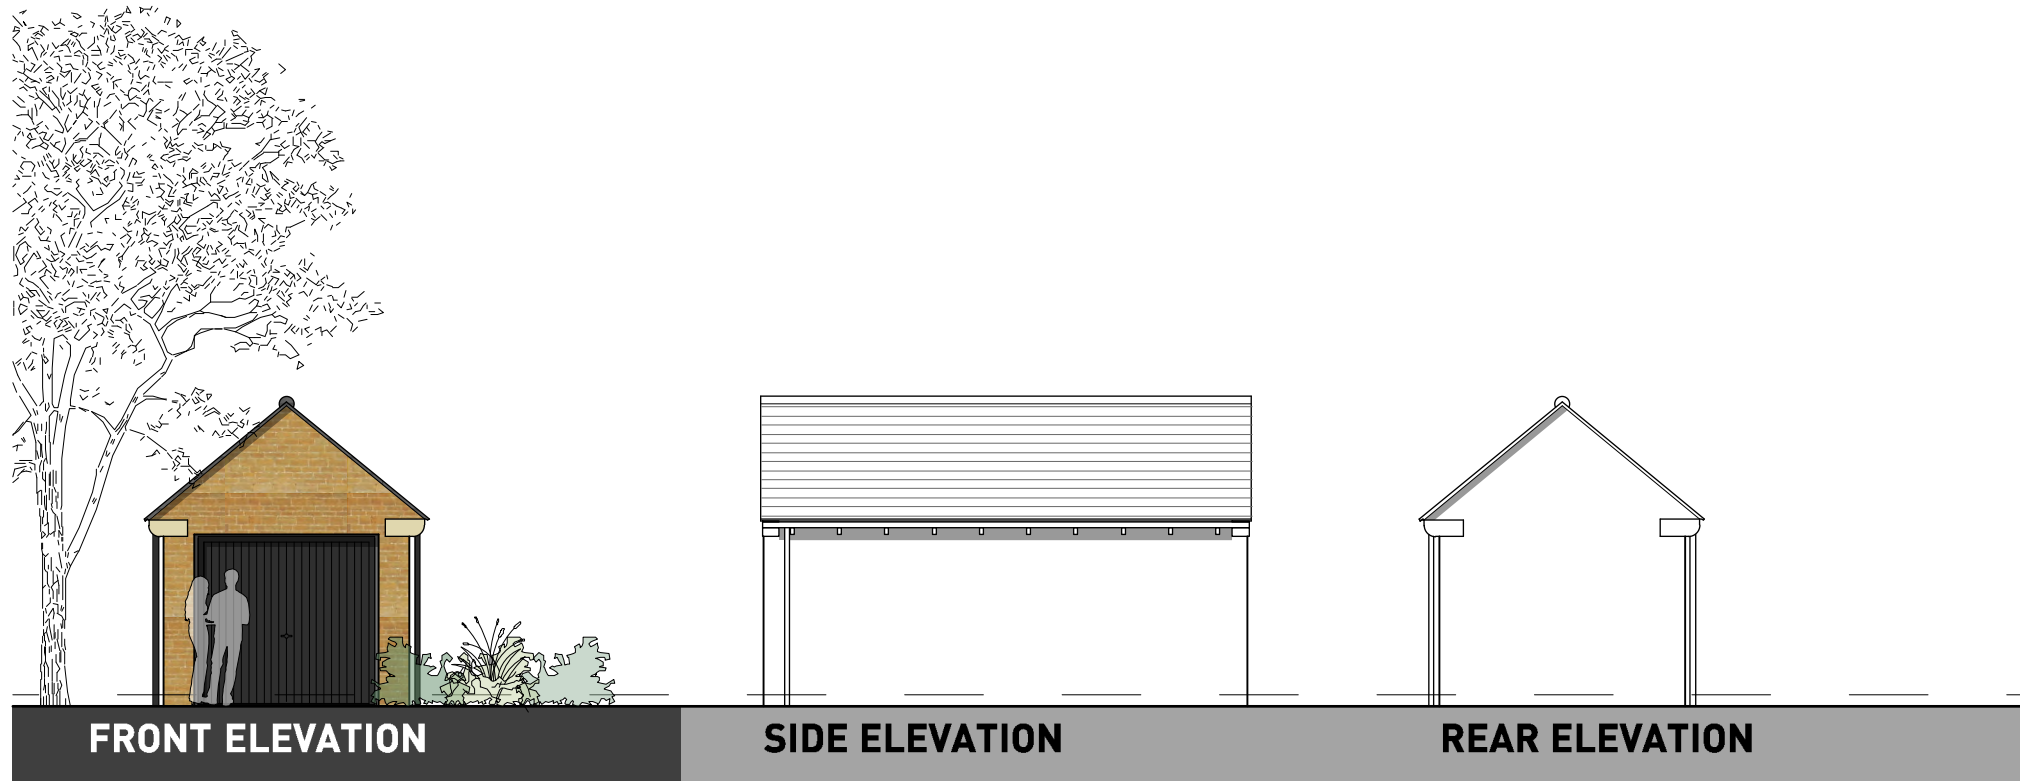

0 1 2 5m

OXFORD ROAD, BODICOTE - SINGLE AND DOUBLE GABLE FRONTED GARAGES (STONE)

[REFER TO MATERIALS PLAN FOR PLOT SPECIFIC MATERIALS]

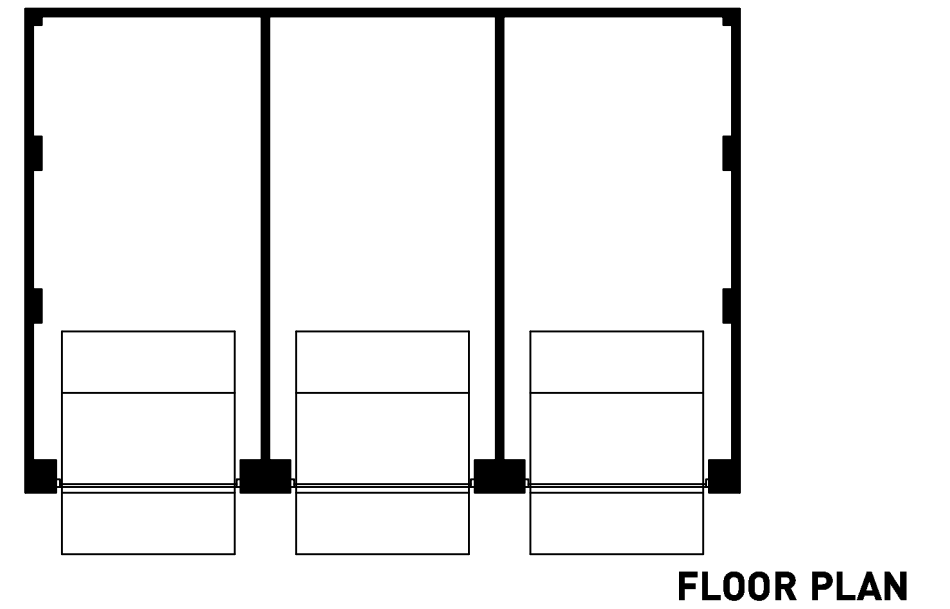

OXFORD ROAD, BODICOTE - TRIPLE GARAGE





Prepared by Pegasus Urban Design
Part of Pegasus Group

First Floor
South Wing
Equinox North
Great Park Road
Almondsbury
Bristol
BS32 4QL

Telephone: 01454 625 945

COPYRIGHT The contents of this document must not be copied
or reproduced in whole or in part without the written consent of
Pegasus Planning Group.

Crown copyright. All rights reserved, Licence number 100042093.

■ PLANNING ■ DESIGN ■ ENVIRONMENT ■ ECONOMICS