




Front Elevation

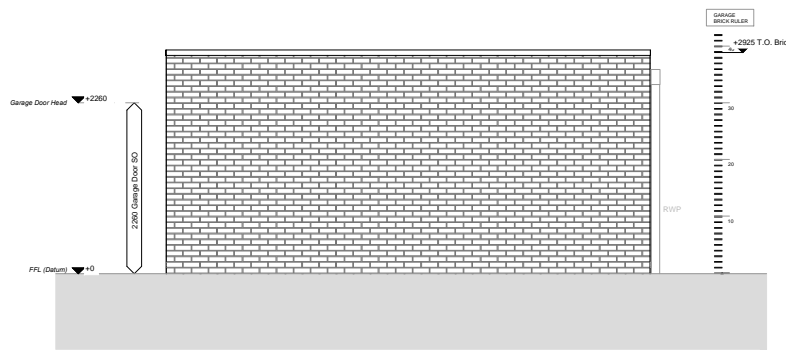

Side Elevation 1




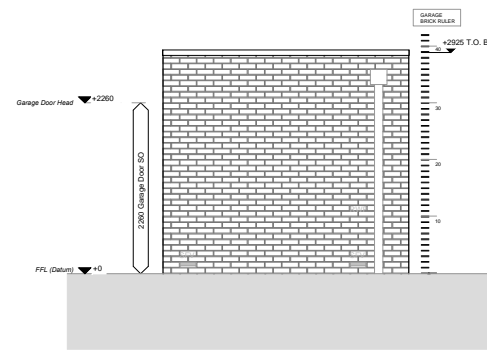


Front Elevation




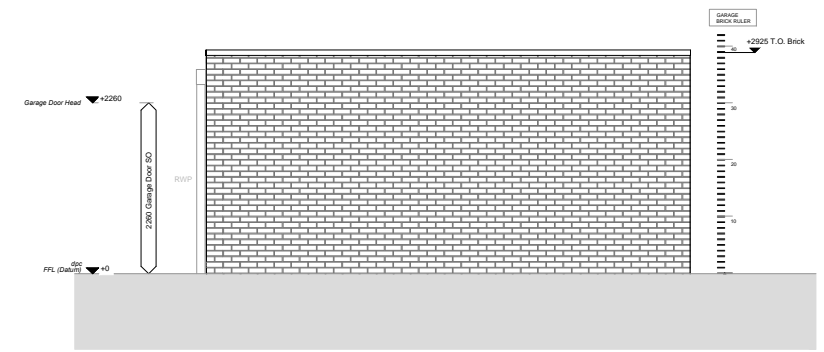


Side Elevation 2

Typical Garage Elevation - Brick

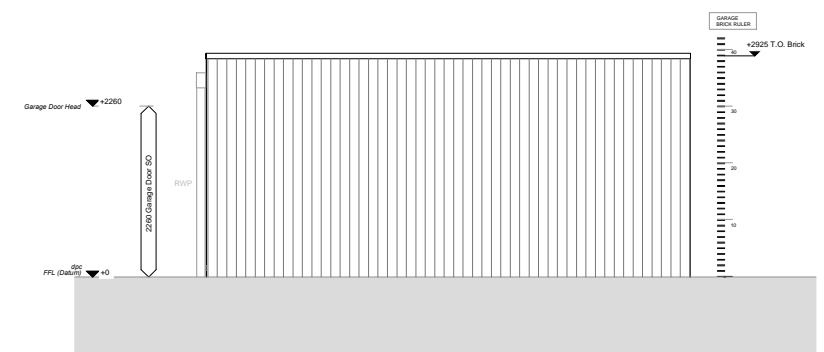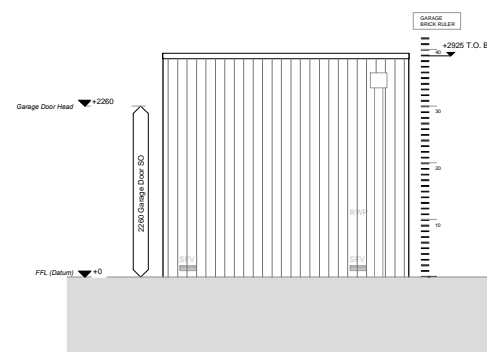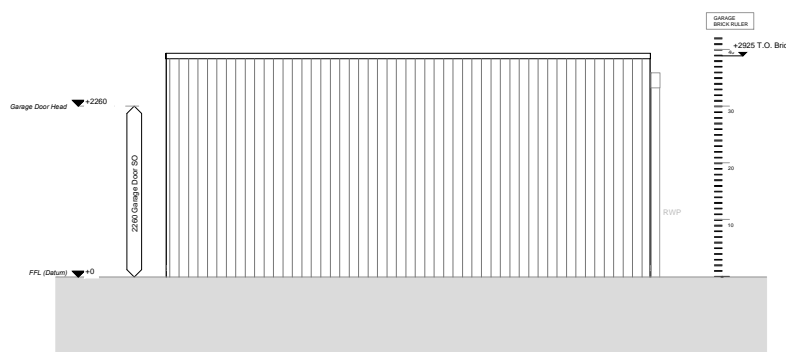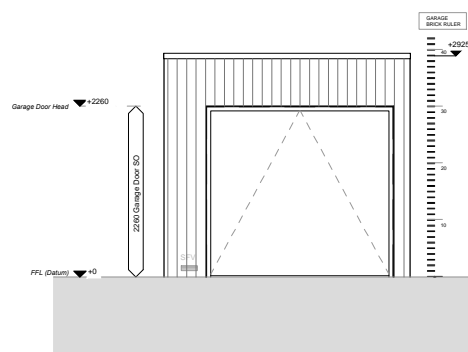

Typical Garage Elevation - Timber

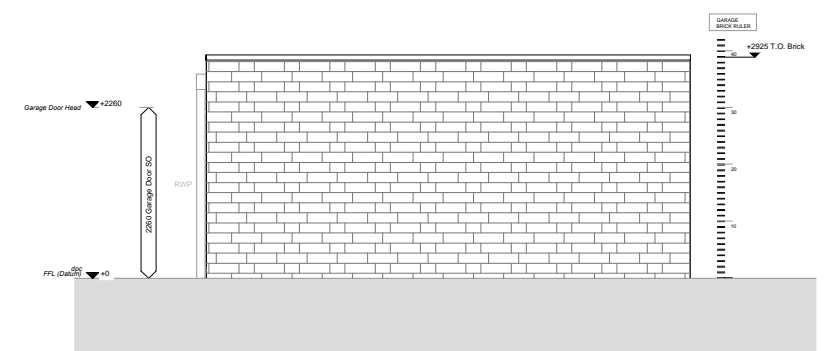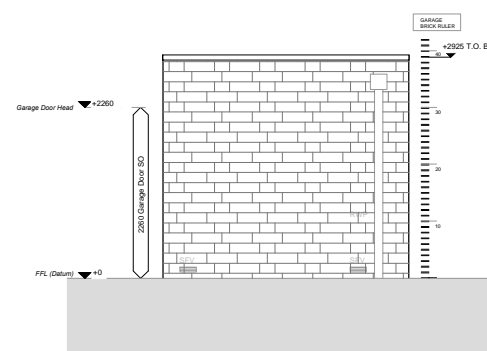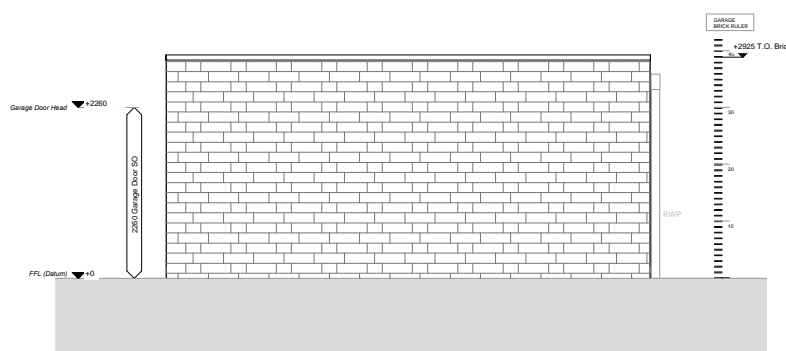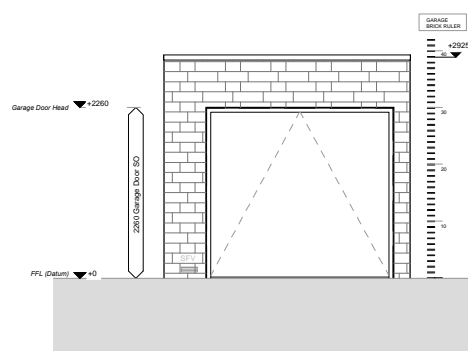

Typical Garage Elevation - Beckstone

The contractor is responsible for checking dimensions, tolerances and references. Any discrepancy to be verified with the Architect before proceeding with the works. Where an item is covered by drawings at different scales the larger scale drawing is to be worked to.

CDM REGULATIONS 2015. All current drawings and specifications for the project must be read in conjunction with the Designer's Hazard and Environment Assessment Record

Rev Date Description
/ 29/11/17 First Issue

Dwn Ckd Drawn SW
SW RS Checked RS
Date NOV 2017
Scale @ A3 1:100

BICESTER ECO TOWN PH 3 & 4
CONDITION 19
Typical Garage Elevations

AA2699C(3)/2540
/
PLANNING

PRP

prp-co.uk
London
020 7653 1200

Do not scale drawing. Figured dimensions to be worked to in all cases.

All intellectual property rights reserved.