
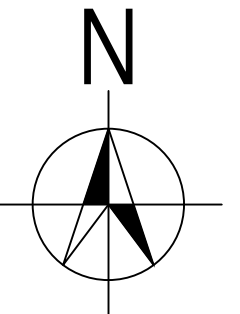


REVISIONS:

- A. 2015-12-03. Visibility splays added to junctions, landscaping and areas of adoptable highway and verges updated. DW
- B. 2016-01-12. Patio length updated for Type 1A, Type 1A-SA, Type 2, SP1, Type 3D, Type 4A & SP6 housetypes as per client request. SO
- C. 2016-02-26. Buildouts repositioned and on-street parking spaces amended along the road North East of the site. Area of adoptable highway and verges updated to suit. PVA
- D. 2016-03-22. Amended to suit revised Planning Layout. DJE
- E. 2016-04-19. Amended to suit revised Planning Layout. DJE
- F. 2016-05-10. Hard-standing around the sub-station and Type 3D footprint amended. MED
- G. 2016-07-15. LAP repositioned at Local Authority request. MED
- H. 2016-12-21. Bollard in front of plot 304 removed and replaced with a landscaped strip. MED
- I. 2017-03-17. Single garages increased in width to 3253mm and street lights and platforms added. AJA
- J. 2017-03-24. Rumble strips on private drives leading to gravel amended to tarmac/block paving, garages in plots 302 - 307 moved back to give 2m between garage and house and sheds removed. AJA
- K. 2017-06-14. Amended to suit revised Planning Layout 0521-Ph6-102-P. DJE
- L. 2018-01-26. LAP boundary adjusted. AJA

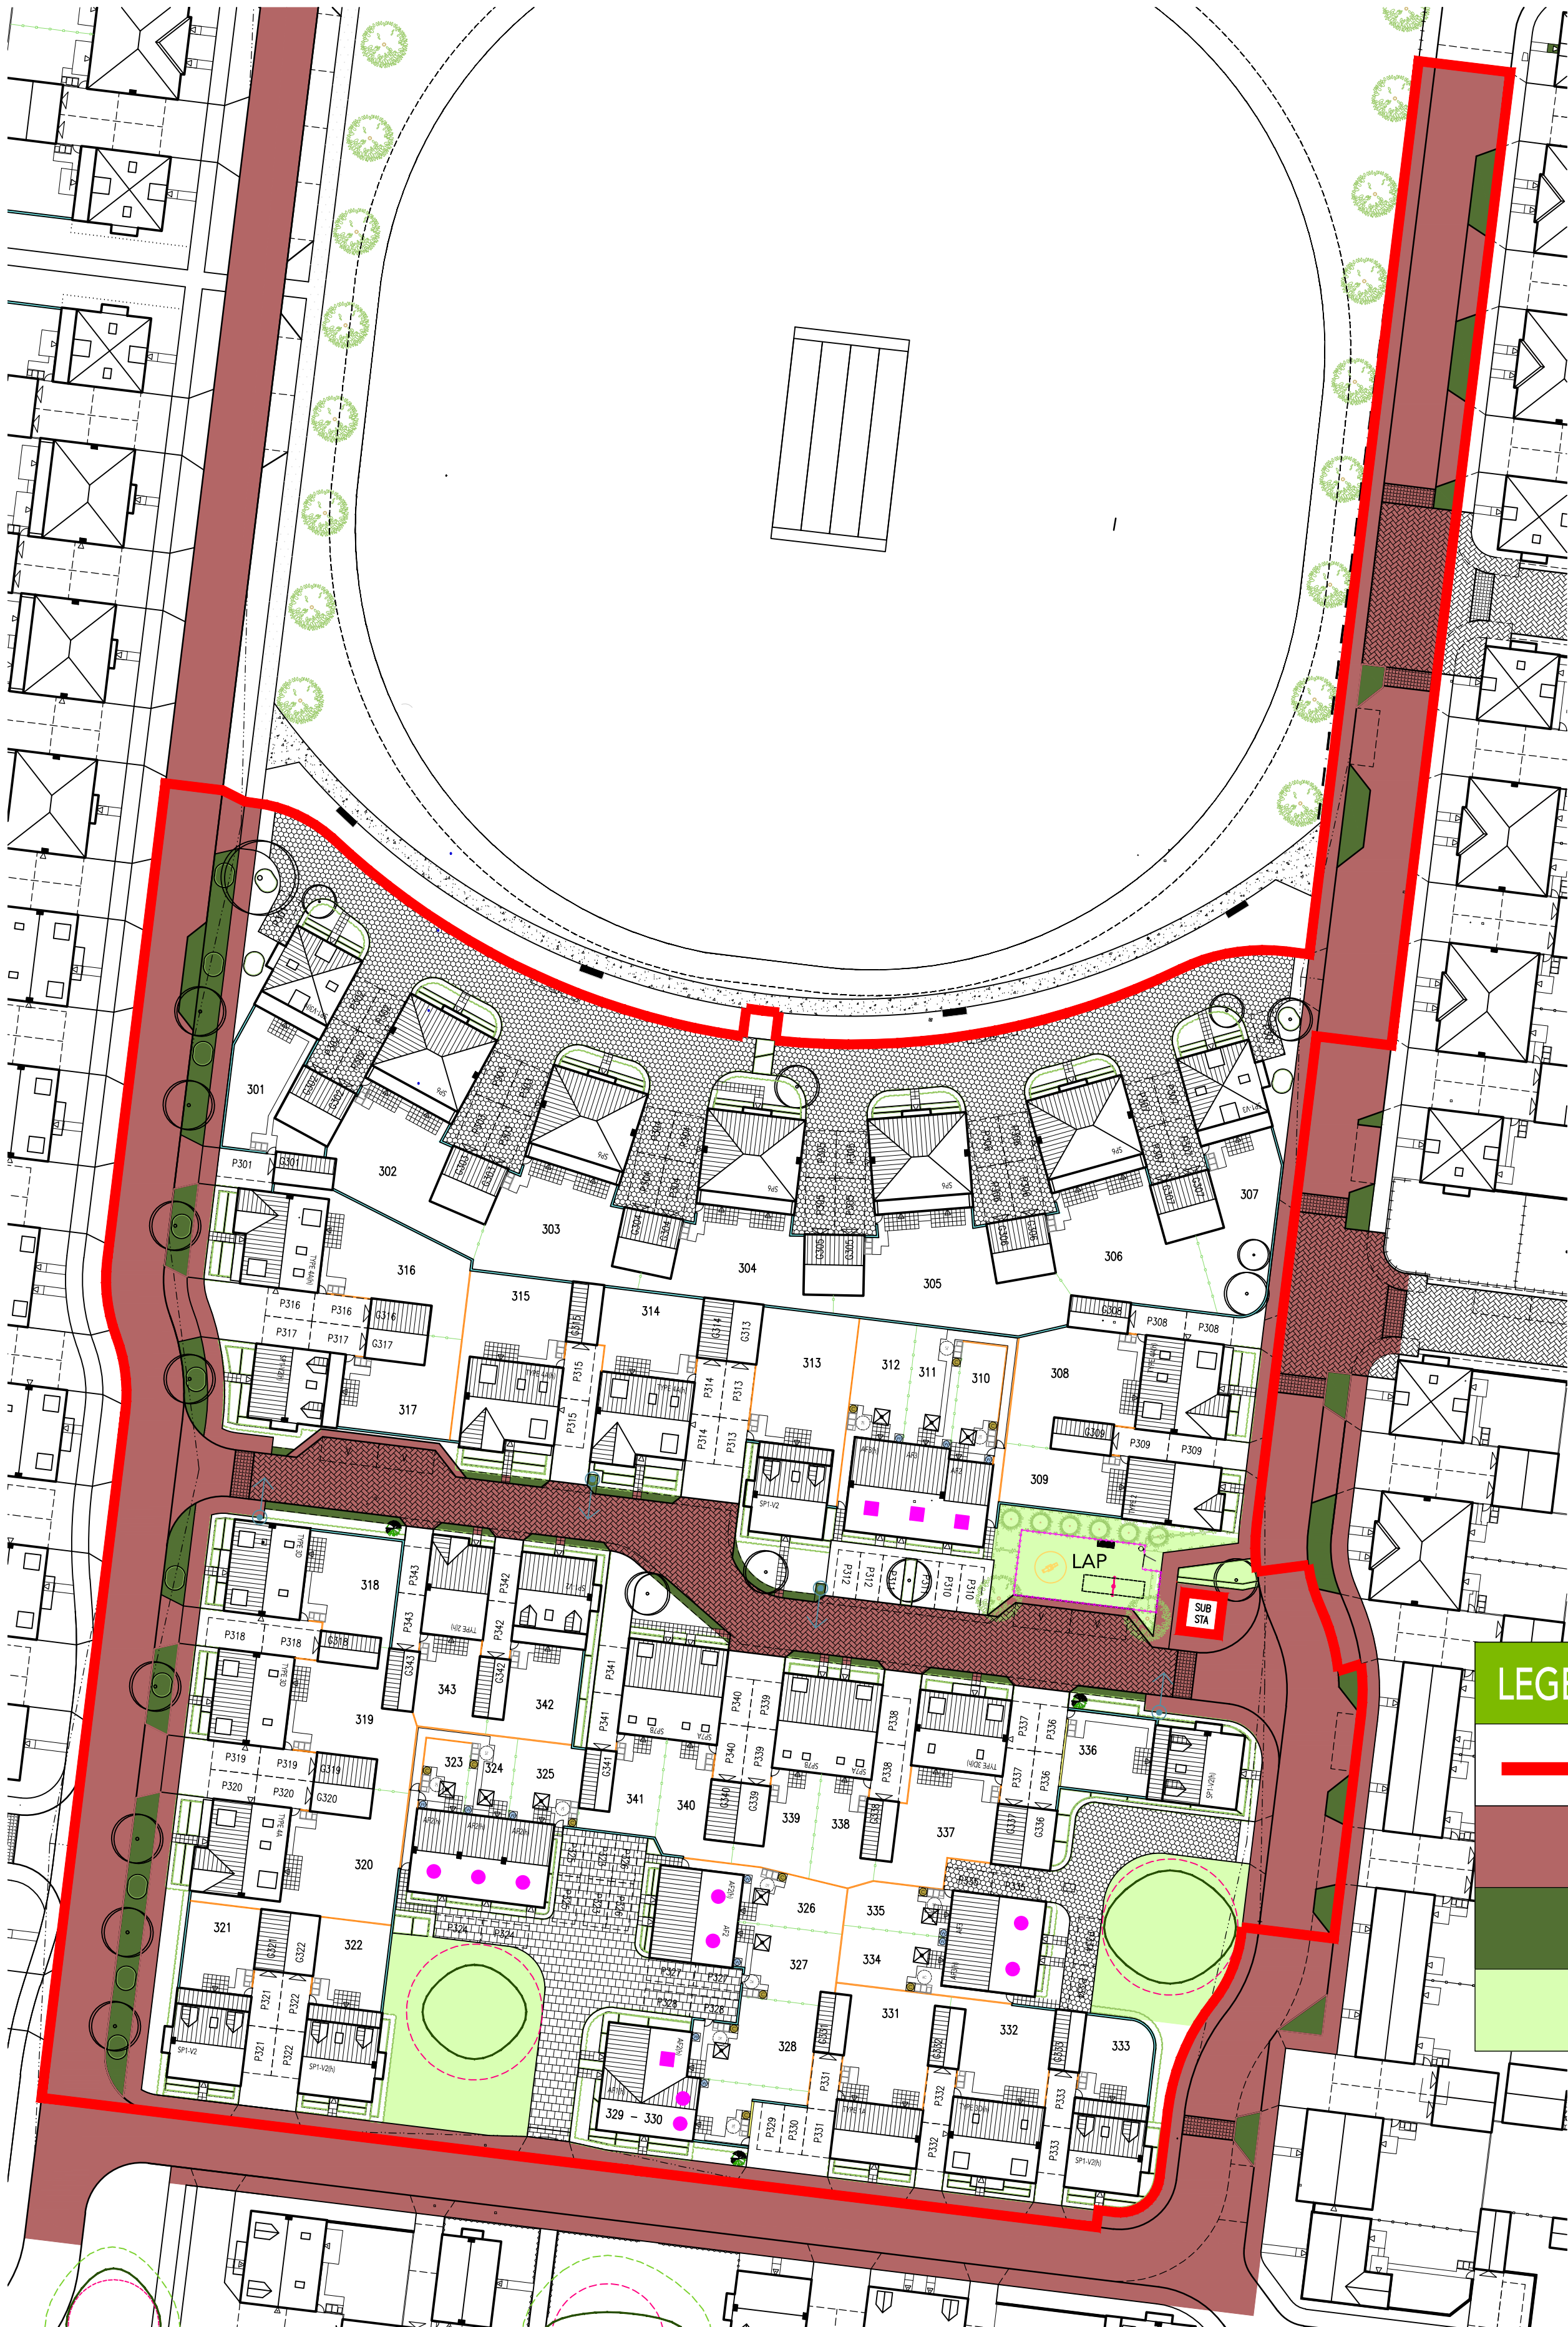

LEGEND	
	APPLICATION BOUNDARY
	AREA OF ADOPTABLE HIGHWAY
	AREA OF ADOPTABLE VERGE
	OPEN SPACE UNDER MANAGEMENT COMPANY